




465 QUANTITY REQ'D 1




ONE "U" POST PER SIGN

470 QUANTITY REQ'D ---

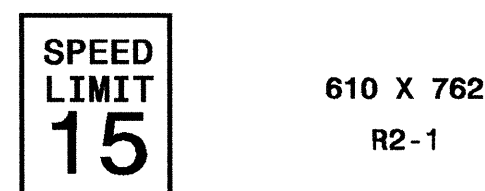

ONE "U" POST PER SIGN


475 QUANTITY REQ'D 1

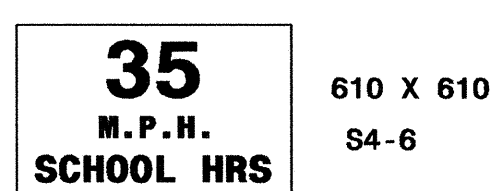

YELLOW/GREEN REFLECTIVE SHEETING


MOUNT BELOW SIGN 421
IN ONE INSTALLATION

480 QUANTITY REQ'D 1

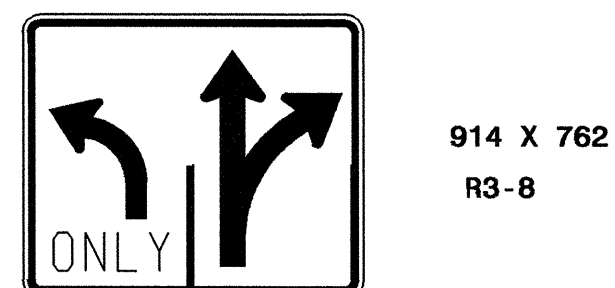


TWO "U" POSTS PER SIGN

466 QUANTITY REQ'D 2

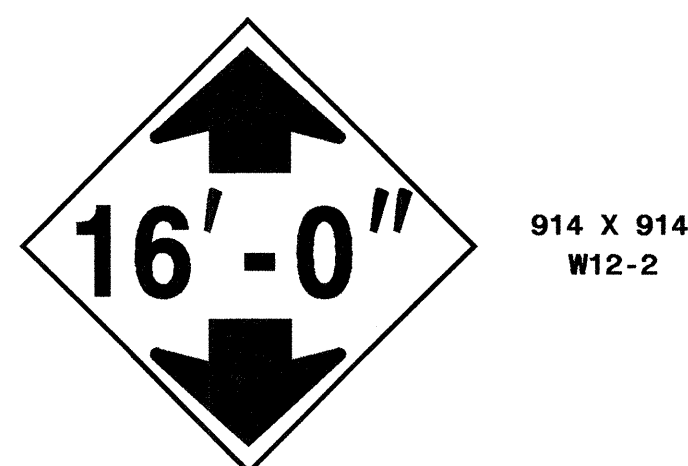


ONE "U" POST PER SIGN

471 QUANTITY REQ'D 4

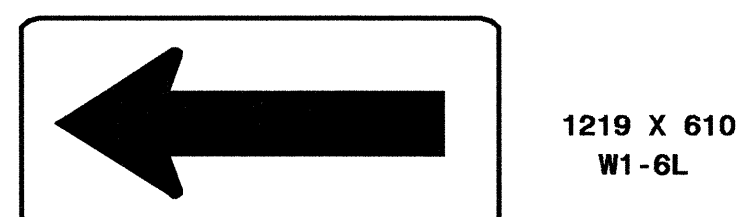


TWO "U" POSTS PER SIGN

476 QUANTITY REQ'D 21

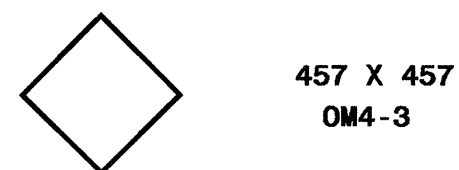


ONE "U" POST PER SIGN

467 QUANTITY REQ'D ---

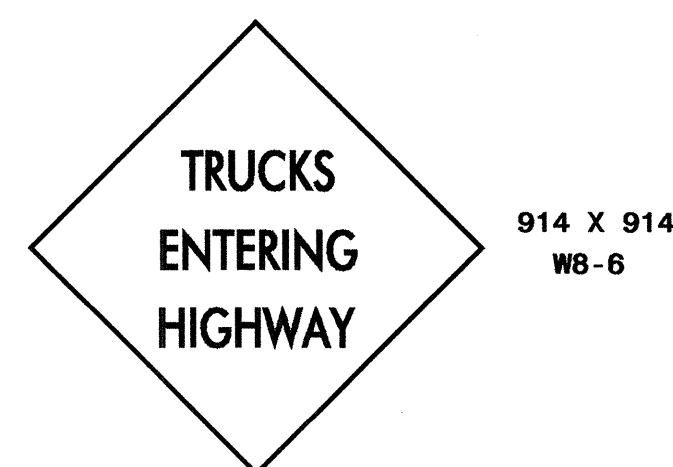


ONE "U" POST PER SIGN

472 QUANTITY REQ'D 2

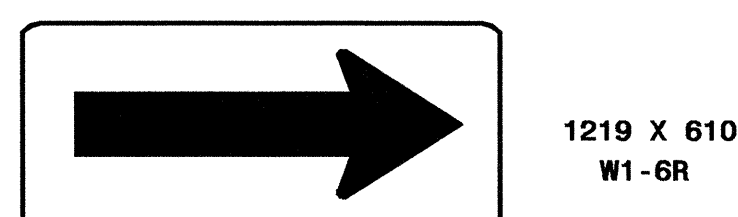


TWO "U" POSTS PER SIGN

477 QUANTITY REQ'D 1

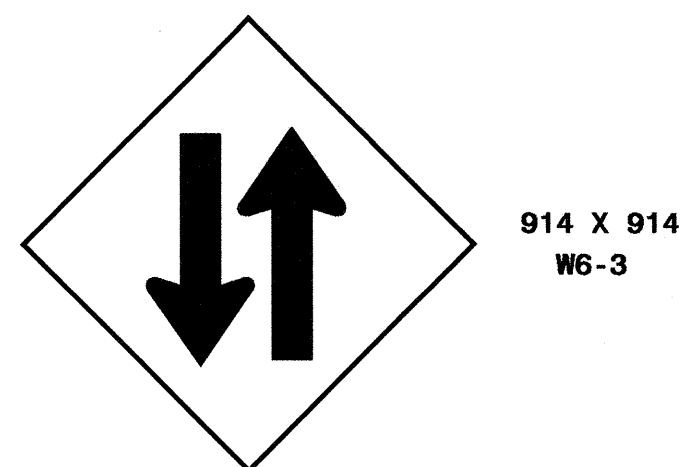


ONE "U" POST PER SIGN

468 QUANTITY REQ'D 2

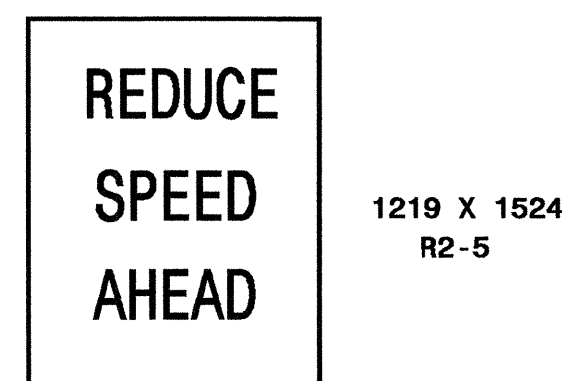


TWO "U" POSTS PER SIGN

473 QUANTITY REQ'D 1

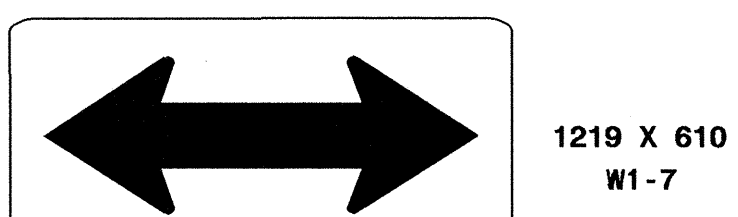


TWO "U" POSTS PER SIGN

478 QUANTITY REQ'D 3

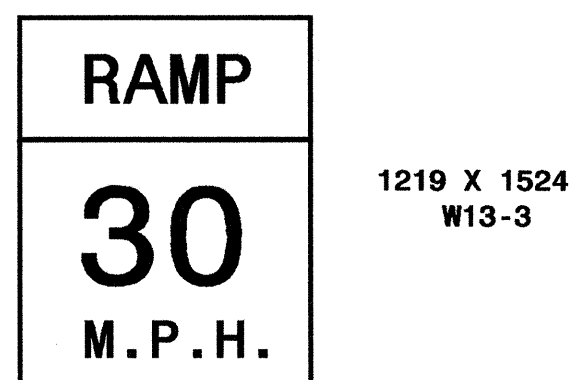


TWO "U" POSTS PER SIGN

469 QUANTITY REQ'D 3

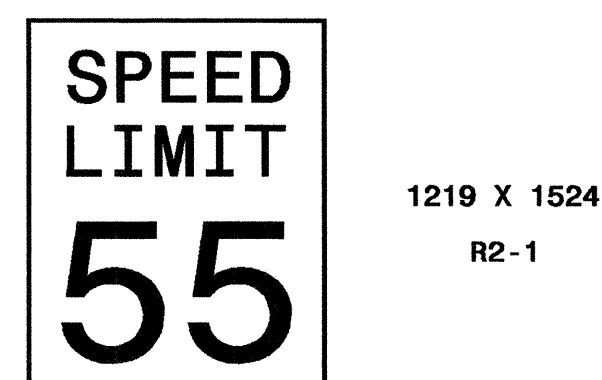


TWO "U" POSTS PER SIGN

474 QUANTITY REQ'D 2

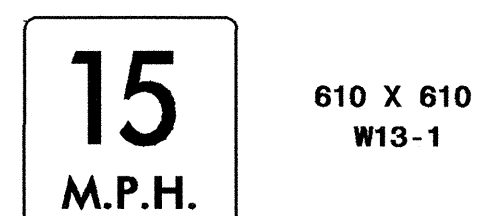

MOUNT BELOW SIGNS 460 & 461
IN TWO INSTALLATIONS

479 QUANTITY REQ'D 1

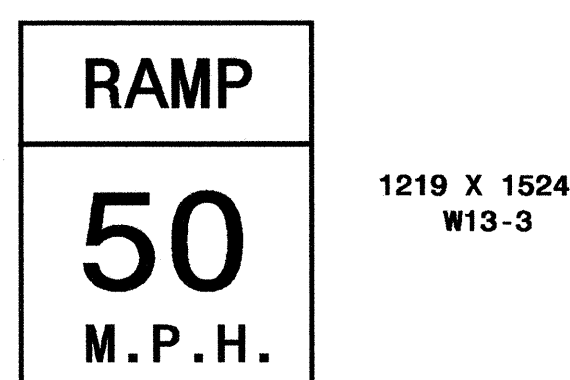

TWO "U" POSTS PER SIGN

PBSJ 1616 EAST MILLBROOK ROAD, SUITE 310
RALEIGH, NORTH CAROLINA 27609
PHONE: (919) 876-6888

NOTE: THIS DRAWING IS DIMENSIONED
IN MILLIMETERS UNLESS OTHERWISE
DEPICTED WITHIN THE DRAWING.

SEAL



J. Todd Brooks
6/3/04

TYPE "E" SIGNS