





401 QUANTITY REQ'D 3

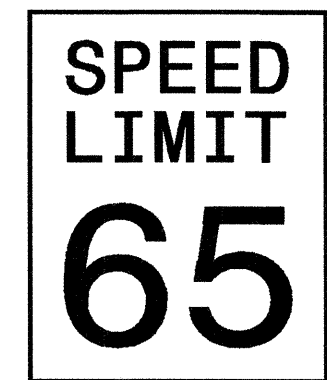

1219 X 1524  
R2-1

TWO "U" POSTS PER SIGN


406 QUANTITY REQ'D 15

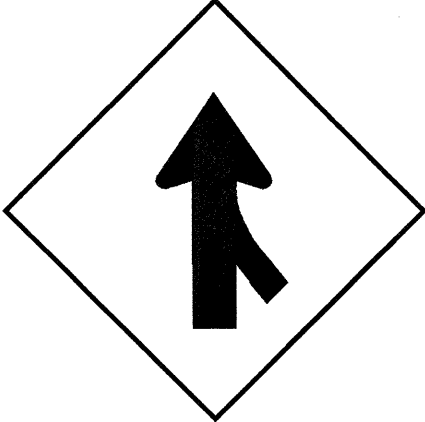

1219 X 1219  
W4-1 (R)

TWO "U" POSTS PER SIGN

411 QUANTITY REQ'D 14

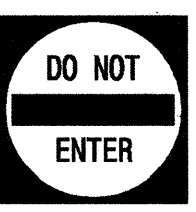


762 X 762  
R5-1

MOUNT BACK TO BACK WITH SIGN 409  
IN 8 INSTALLATIONS

ONE "U" POST PER SIGN

416 QUANTITY REQ'D 15

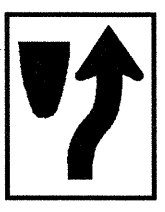


610 X 762  
R4-7

MOUNT BACK TO BACK WITH SIGN 408  
IN 4 INSTALLATIONS

ONE "U" POST PER SIGN

421 QUANTITY REQ'D 1




914 X 914  
S1-1

YELLOW/GREEN REFLECTIVE SHEETING

ONE "U" POST PER SIGN


425 QUANTITY REQ'D ---

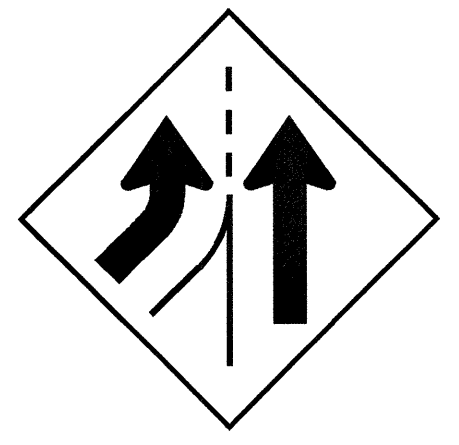

1219 X 1219  
W4-3(L)

TWO "U" POSTS PER SIGN


429 QUANTITY REQ'D ---

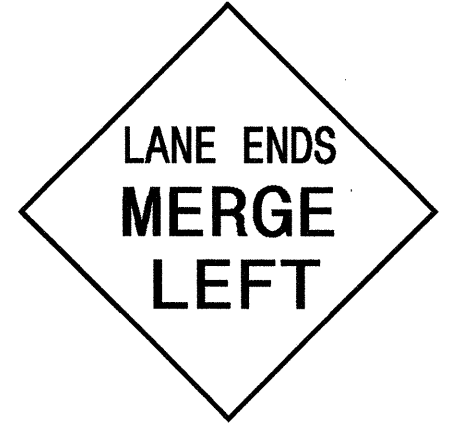

1219 X 1219  
W9-2(L)

TWO "U" POSTS PER SIGN


402 QUANTITY REQ'D 7

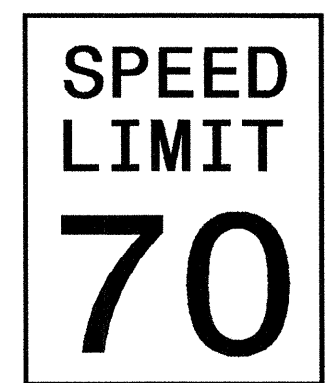

1219 X 1524  
R2-1

TWO "U" POSTS PER SIGN


407 QUANTITY REQ'D ---

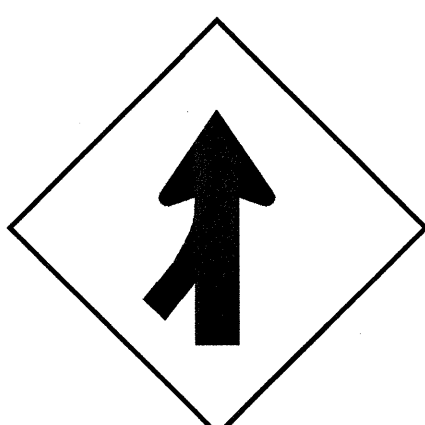

1219 X 1219  
W4-1 (L)

TWO "U" POSTS PER SIGN


412 QUANTITY REQ'D ---

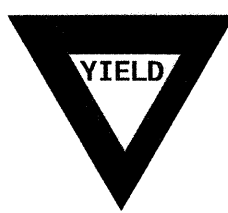

914 X 914 X 914  
R1-2

ONE "U" POST PER SIGN


417 QUANTITY REQ'D ---

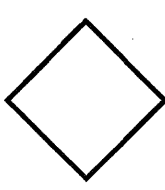

457 X 457  
W23-15

MOUNT BELOW SIGN ---  
IN --- INSTALLATIONS


422 QUANTITY REQ'D ---

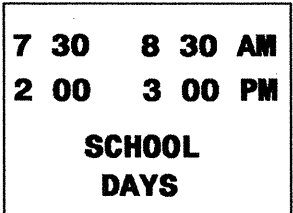

914 X 762  
S2-1

MOUNT BELOW SIGN ---  
IN --- INSTALLATIONS


426 QUANTITY REQ'D 2

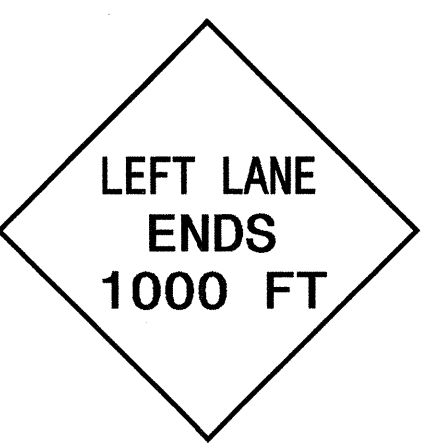

1219 X 1219  
W19-10(L)

TWO "U" POSTS PER SIGN


430 QUANTITY REQ'D 2

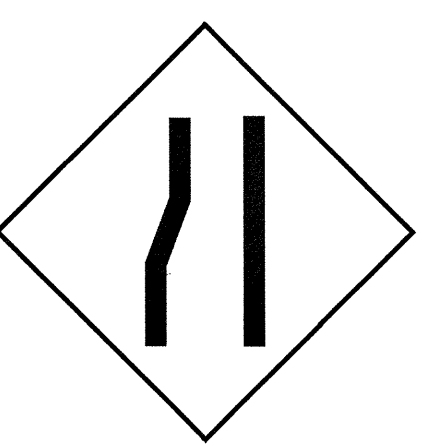

1219 X 1219  
W4-2(L)

TWO "U" POSTS PER SIGN


403 QUANTITY REQ'D 4

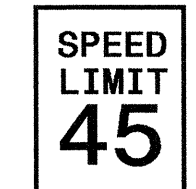

610 X 762  
R2-1

ONE "U" POST PER SIGN


408 QUANTITY REQ'D 26

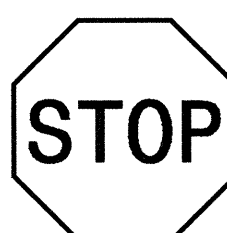

762 X 762  
R1-1

ONE "U" POST PER SIGN


413 QUANTITY REQ'D 8



1372 X 457  
R6-1 (R)

TWO "U" POSTS PER SIGN


418 QUANTITY REQ'D ---

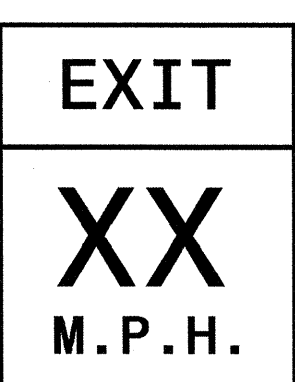

1219 X 1524  
W13-2

TWO "U" POSTS PER SIGN


423 QUANTITY REQ'D ---

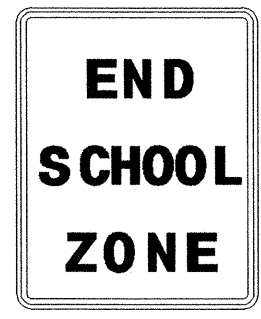

610 X 762  
S5-2

ONE "U" POST PER SIGN


427 QUANTITY REQ'D 2

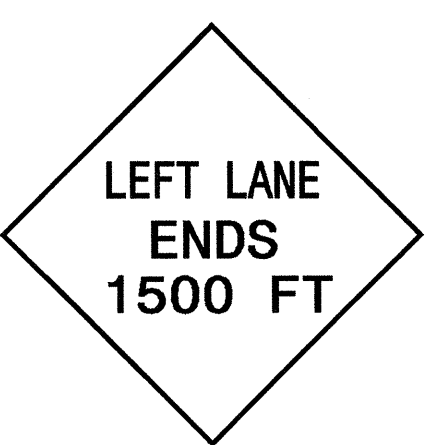

1219 X 1219  
W19-10(L)

TWO "U" POSTS PER SIGN


431 QUANTITY REQ'D ---

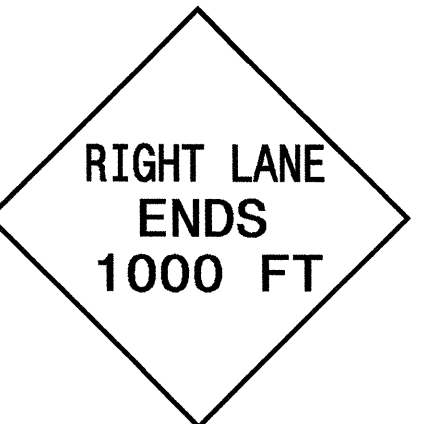

1219 X 1219  
W19-10(R)

TWO "U" POSTS PER SIGN


404 QUANTITY REQ'D 16

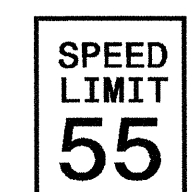

610 X 762  
R2-1

ONE "U" POST PER SIGN


409 QUANTITY REQ'D 8

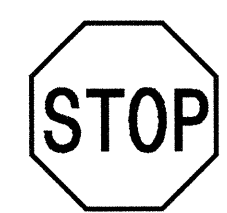

914 X 914  
R1-1

ONE "U" POST PER SIGN


414 QUANTITY REQ'D 8

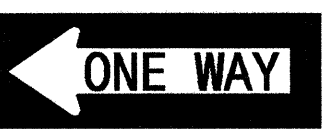

1372 X 457  
R6-1 (L)

MOUNT BACK TO BACK WITH SIGN 413  
IN 8 INSTALLATIONS


419 QUANTITY REQ'D ---



762 X 254  
S4-3

MOUNT ABOVE SIGN ---  
IN --- INSTALLATIONS


424 QUANTITY REQ'D 1

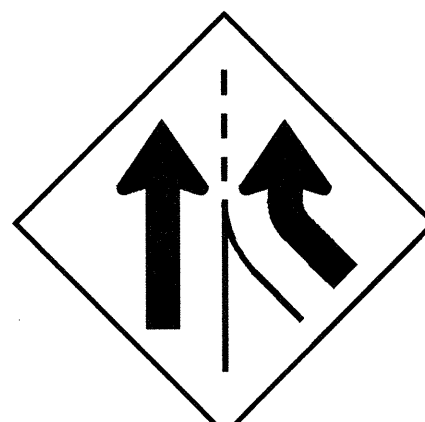

1219 X 1219  
W4-3(R)

TWO "U" POSTS PER SIGN


428 QUANTITY REQ'D ---

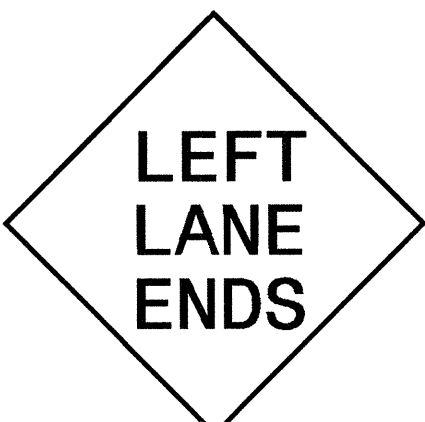

1219 X 1219  
W9-1(L)

TWO "U" POSTS PER SIGN


432 QUANTITY REQ'D ---

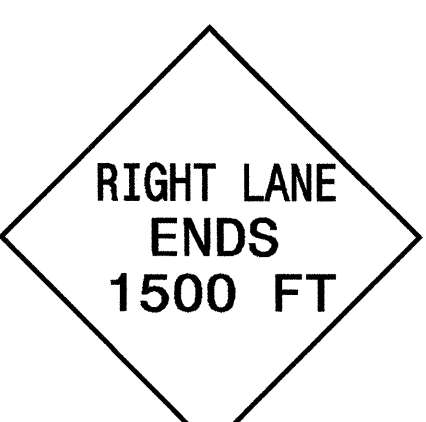

1219 X 1219  
W19-10(R)

TWO "U" POSTS PER SIGN


405 QUANTITY REQ'D ---

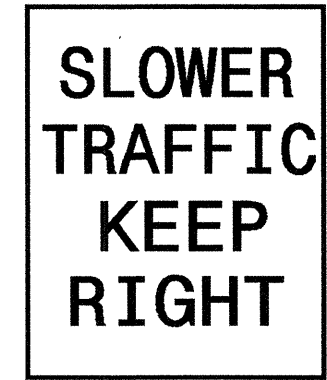

1219 X 1524  
R4-3

TWO "U" POSTS PER SIGN


410 QUANTITY REQ'D 16

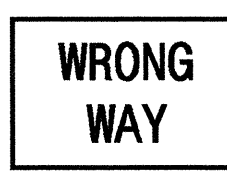

914 X 610  
R5-1a

ONE "U" POST PER SIGN


415 QUANTITY REQ'D 2

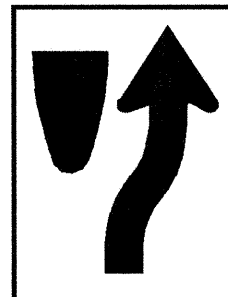

914 X 1219  
R4-7

TWO "U" POSTS PER SIGN

420 QUANTITY REQ'D ---

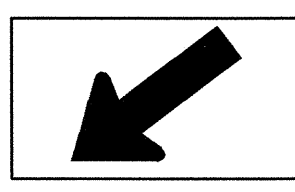

762 X 475  
W16-7


MOUNT BELOW SIGN ---  
IN --- INSTALLATIONS

YELLOW/GREEN REFLECTIVE SHEETING

ONE "U" POST PER SIGN

**PBSJ** 1616 EAST MILLBROOK ROAD, SUITE 310  
RALEIGH, NORTH CAROLINA 27609  
PHONE: (919) 876-6888

NOTE: THIS DRAWING IS DIMENSIONED  
IN MILLIMETERS UNLESS OTHERWISE  
DEPICTED WITHIN THE DRAWING.

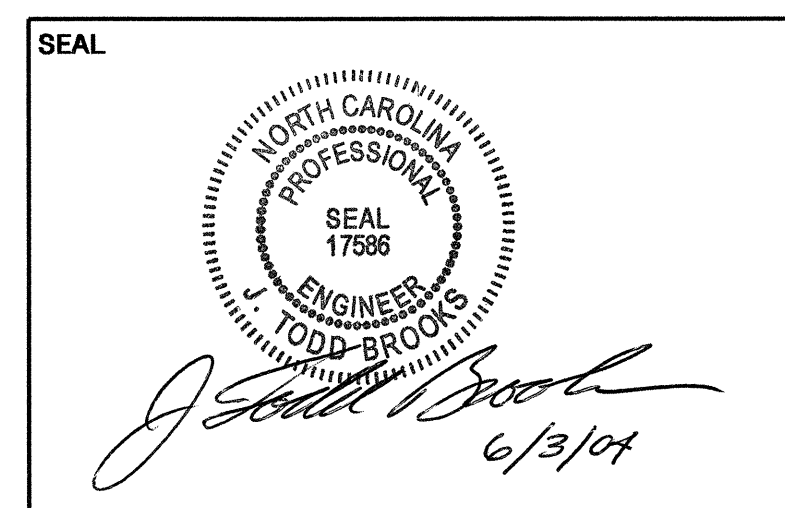

# TYPE "E" SIGNS

03-JUN-2004 13:36  
G:\TECH\CURR\480219\_50\_R513\451388\510\488\_C-E&F1.dgn  
1/12/04