





TYPE "D" GROUND MOUNTED SIGNS


SIGN NO.	SIGN SIZE (mm) (w x h)	NO. OF "U" POSTS
301	1800 X 400	2
302	1900 X 400	2
303, 304	600 X 300	1
305	2000 X 400	2
306	1800 X 400	2
307, 308	600 X 300	1
309, 310	600 X 300	1
311	1900 X 800	2
312	1900 X 400	2
313	2000 X 400	2
314, 315	600 X 300	1
316	1900 X 400	2
317	2700 X 900	2
318	1500 X 600	2
319, 320	600 X 300	1
321, 322, 323	1500 X 600	2
324	1900 X 800	2
325	2000 X 900	2
326	2000 X 400	2
327	1900 X 800	2
328, 329, 330	1900 X 800	2
331, 332	2000 X 800	2
333, 334	900 X 700	2
335, 336	600 X 300	1
337	2400 X 500	2
338, 339	2400 X 600	2
340	1500 X 600	2
341	2000 X 800	2
342	2700 X 900	2
343	1900 X 800	2
344	2300 X 900	2
345	1400 X 1200	2
346	1600 X 600	2
347	1400 X 1200	2

NOTES

- DIMENSION "S" REPRESENTS AN INCREASE (+), OR A DECREASE (-) IN POLE LENGTH, RELATIVE TO THE ELEVATION OF THE EDGE OF PAVEMENT.
- FIELD VERIFICATIONS SHALL BE REQUIRED FOR ALL SUPPORTS, SEE (*) ARTICLE 903-3. FABRICATORS SHALL BE AISC CERTIFIED IN CATEGORY 1, SEE (*) ARTICLE 1072-1. (*) = N.C.D.O.T. STANDARD SPECIFICATIONS FOR ROADS AND STRUCTURES
- PLAN LOCATIONS FOR EXISTING UTILITIES ARE BASED ON THE BEST AVAILABLE INFORMATION AND THEREFORE MAY NOT BE PRECISELY ACCURATE. THEREFORE, IT IS INCUMBENT UPON THE CONTRACTOR TO DETERMINE THE EXACT LOCATION OF UTILITIES BEFORE BEGINNING WORK IN A LOCATION.

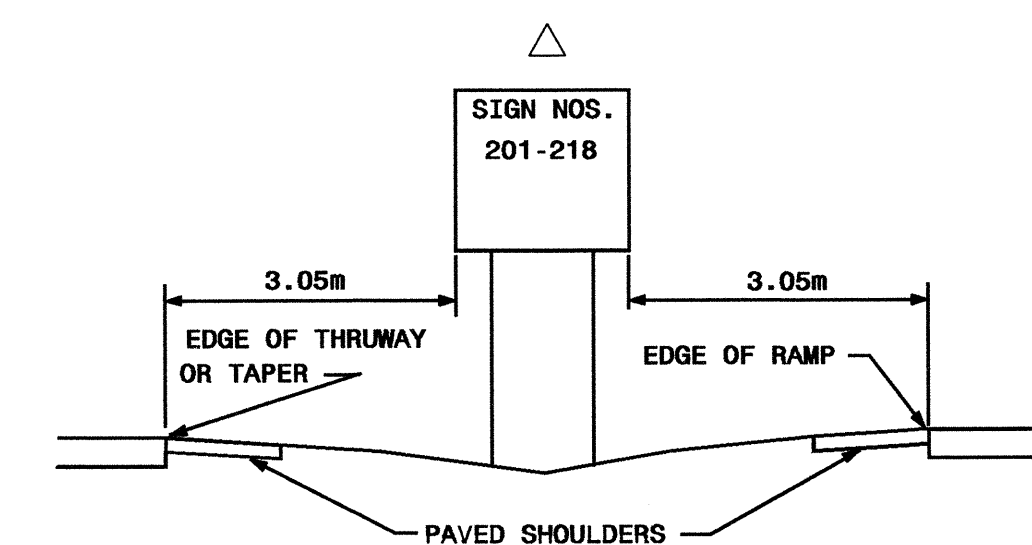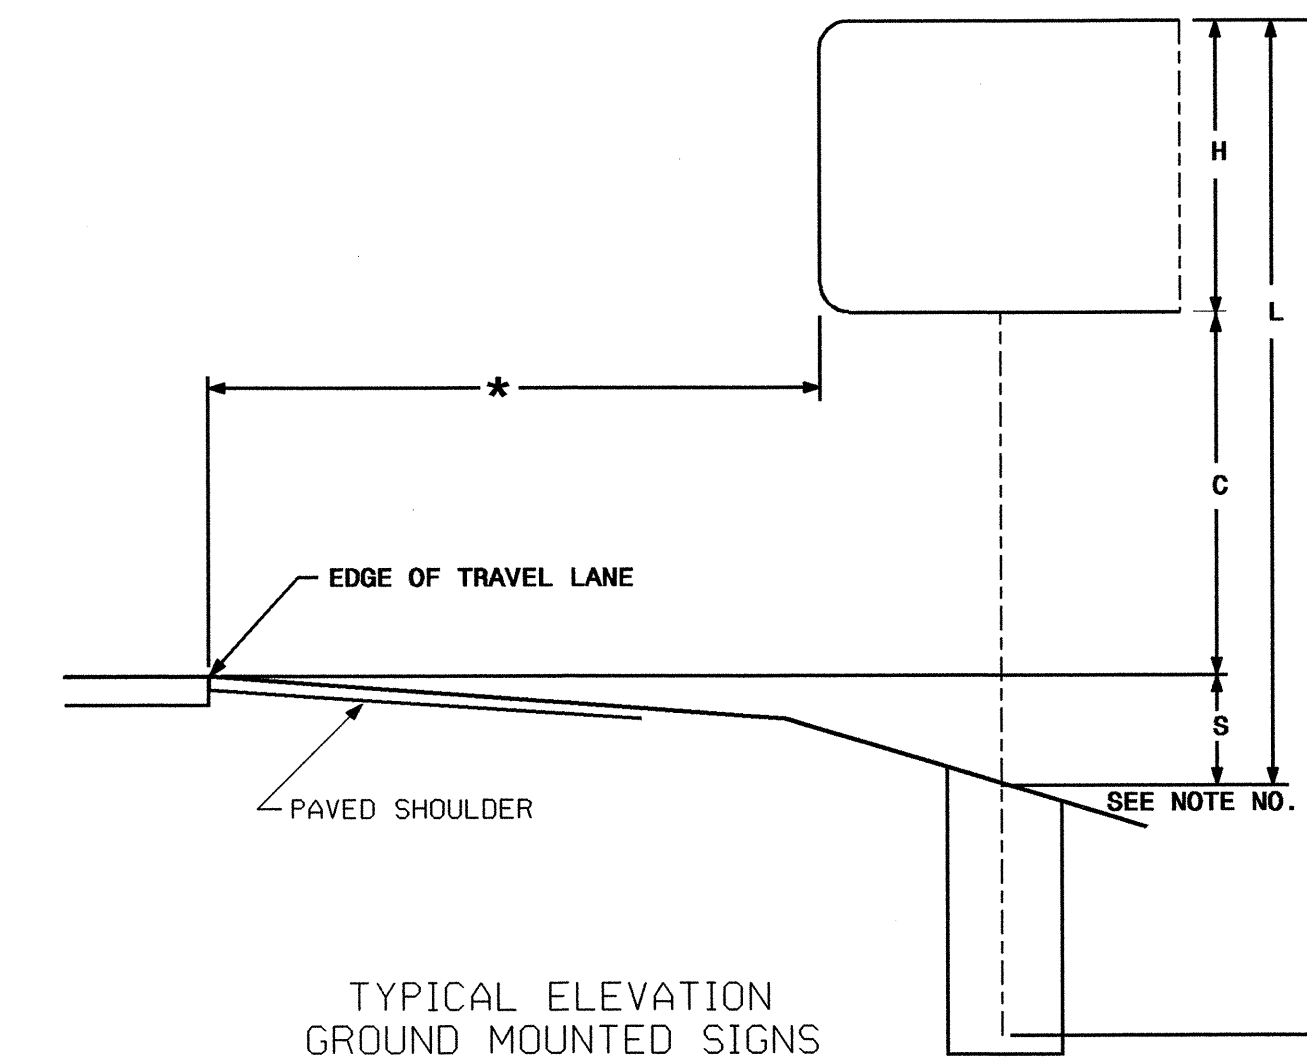

**SIGNS FURNISHED BY STATE
ALL SIGNS SHALL BE FIELD LOCATED BY THE ENGINEER**

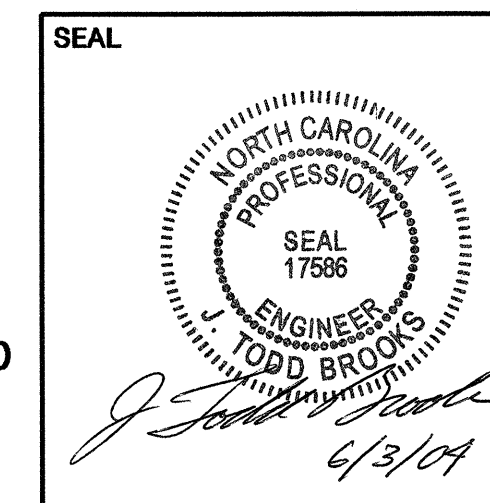

**SUPPORT INFORMATION TYPE "D" SIGNS
AND TYPICAL ELEVATIONS FOR GROUND
MOUNTED SIGNS**

SCALE	N.T.S.	N. C. DEPARTMENT OF TRANSPORTATION DIVISION OF HIGHWAYS TRAFFIC ENGINEERING BRANCH	REVISIONS
DATE	JUNE 2004		
SIGNING TECHNICIAN	JAWEMH		
SIGNING DESIGN ENG	LM MOON		
SIGNING PROJECT ENG	JT BROOKS		

PBS&J 1616 EAST MILLBROOK ROAD, SUITE 310
RALEIGH, NORTH CAROLINA 27609
PHONE: (919) 876-6888