


NOTE:
 ALL PROPOSED UTILITY WORK
 SHOWN ON THIS SHEET WILL
 BE DONE BY OTHERS

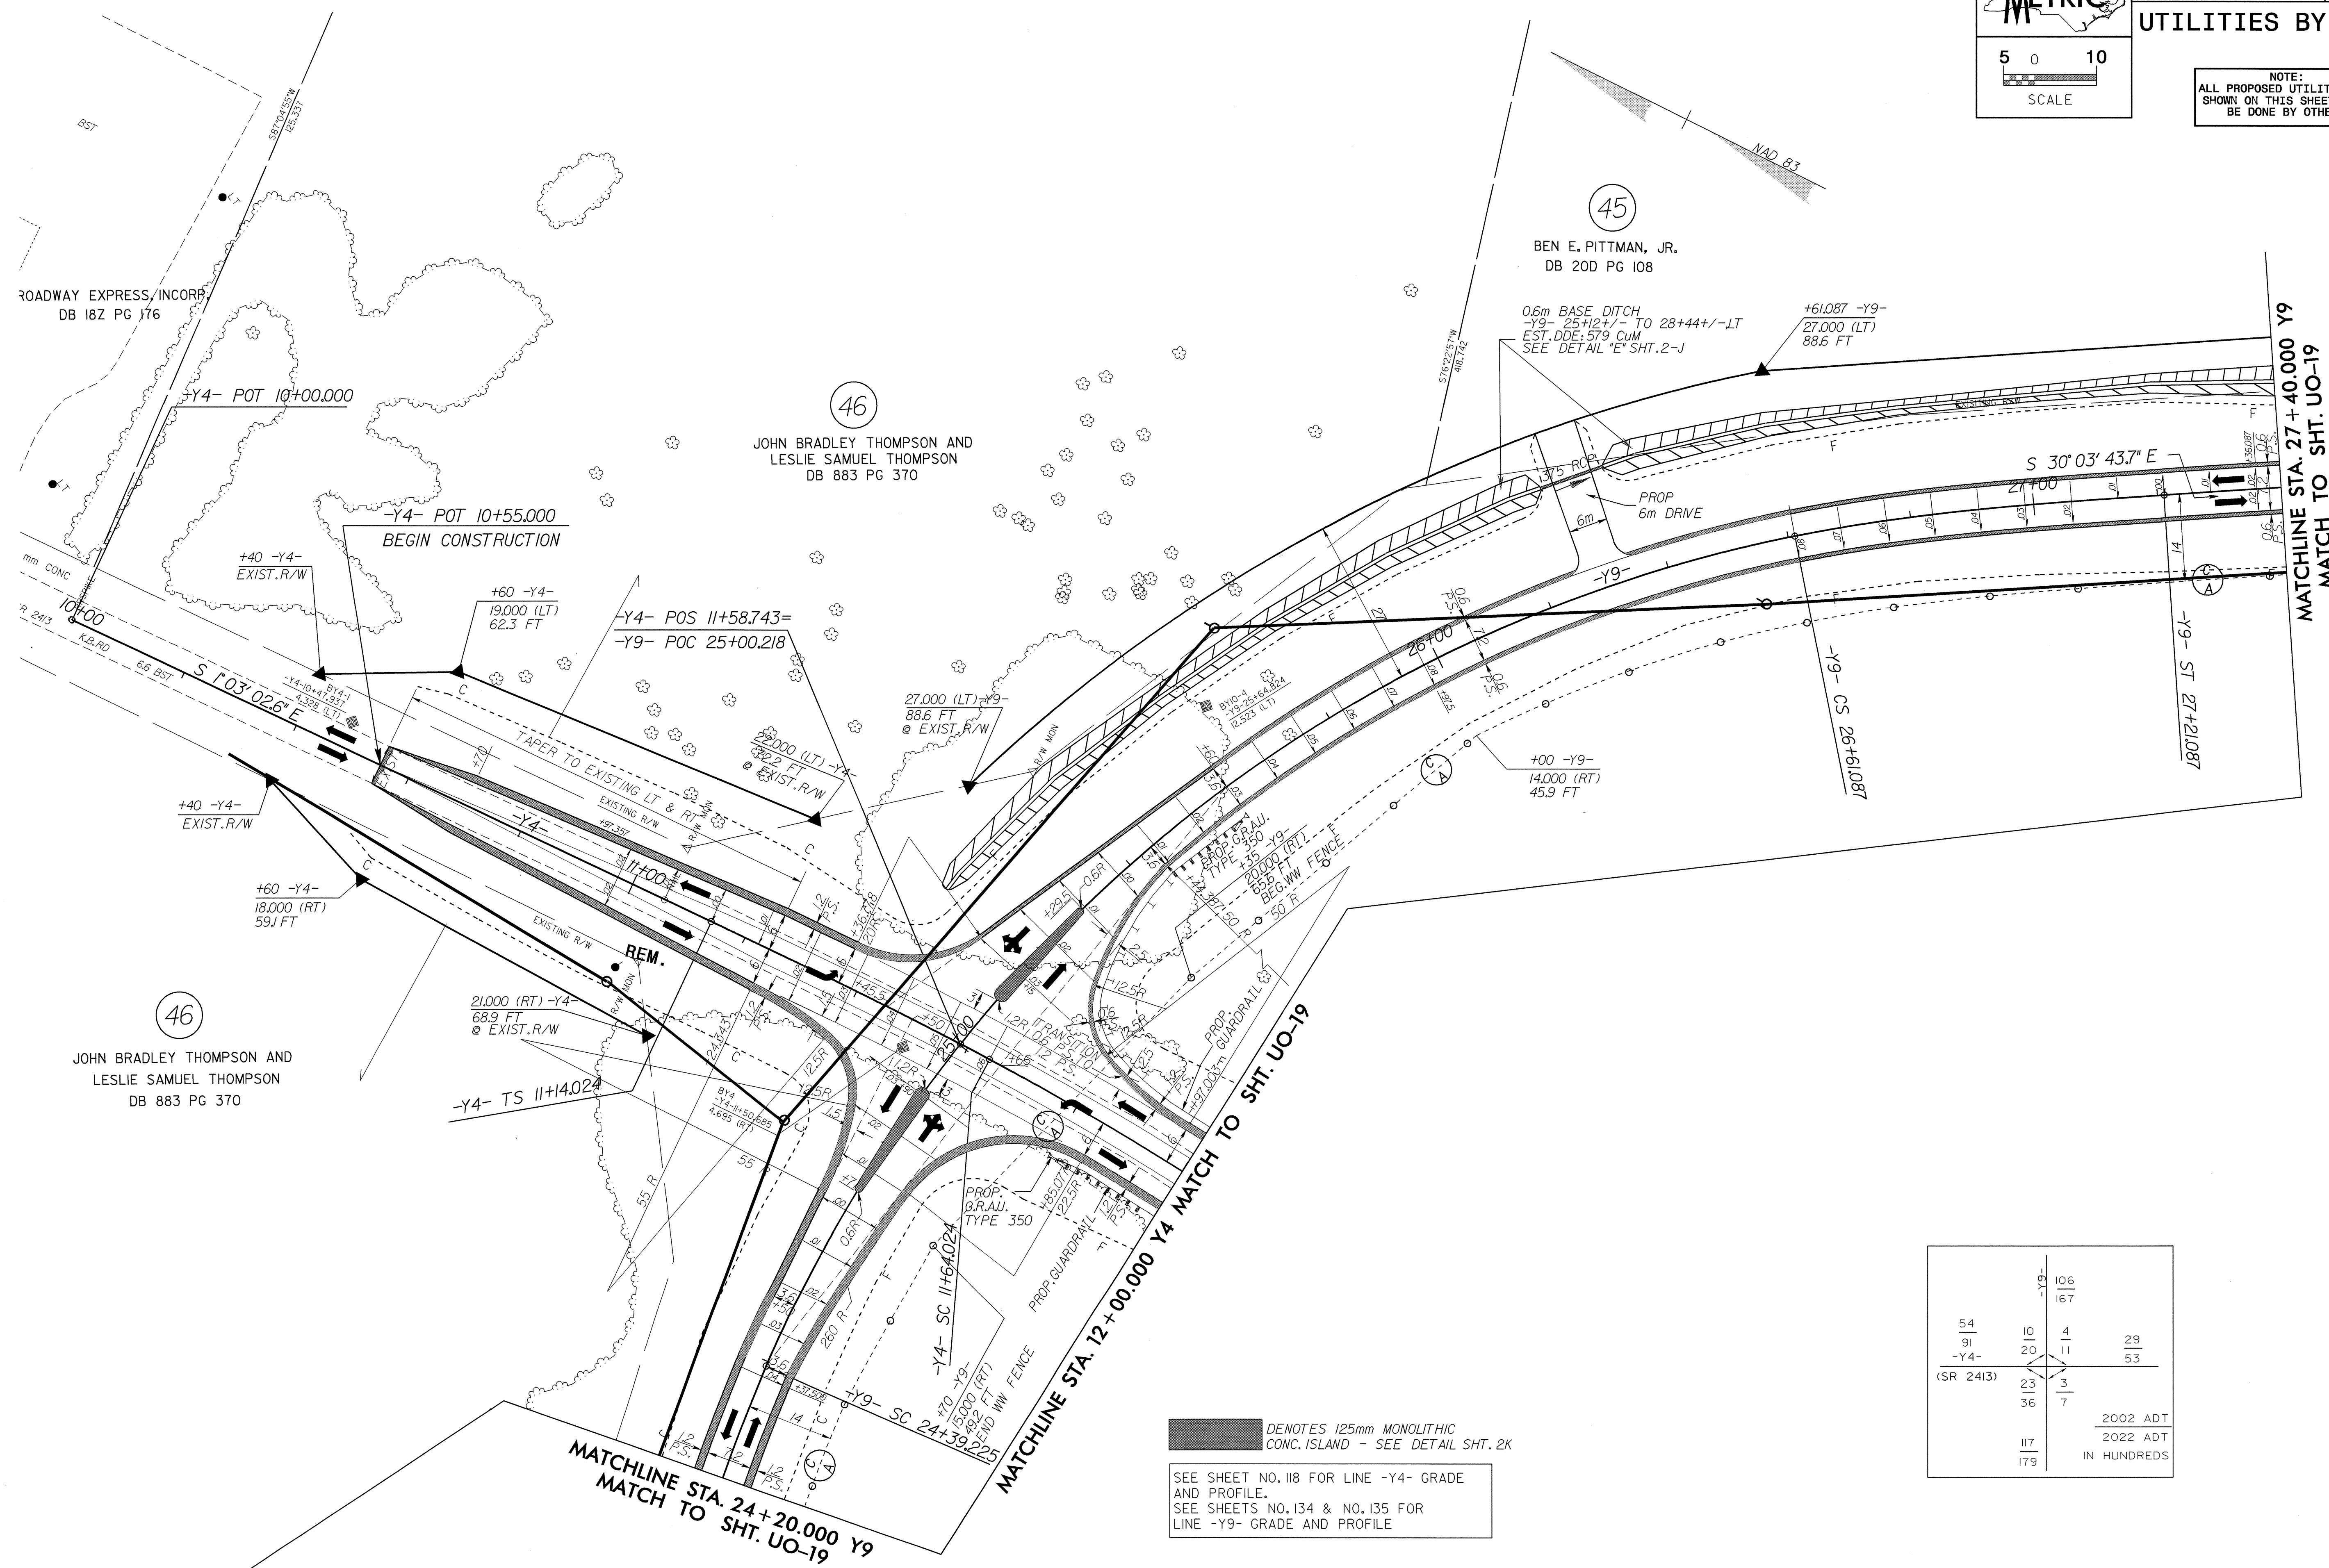

		-Y9-	106	
			167	
54	10	4	29	
91	20	11	53	
-Y4-				
(SR 2413)	23	3		
	36	7		
	117			2002 ADT
	179			2022 ADT
				IN HUNDREDS

■ DENOTES 125mm MONOLITHIC CONC. ISLAND - SEE DETAIL SHT. 2K
 SEE SHEET NO. 118 FOR LINE -Y4- GRADE AND PROFILE.
 SEE SHEETS NO. 134 & NO. 135 FOR LINE -Y9- GRADE AND PROFILE

01-MAR-2004 15:57
 R:\Projects\1105\1105.dwg
 9800001.dwg