

04/15/17

**METRIC**


5 0 10  
SCALE

PROJECT REFERENCE NO. SHEET NO.  
R-513C U0-38

**UTILITIES BY OTHERS**

NOTE:  
ALL PROPOSED UTILITY WORK  
SHOWN ON THIS SHEET WILL  
BE DONE BY OTHERS

CECIL L. THOMPSON  
DB IOR PG 640

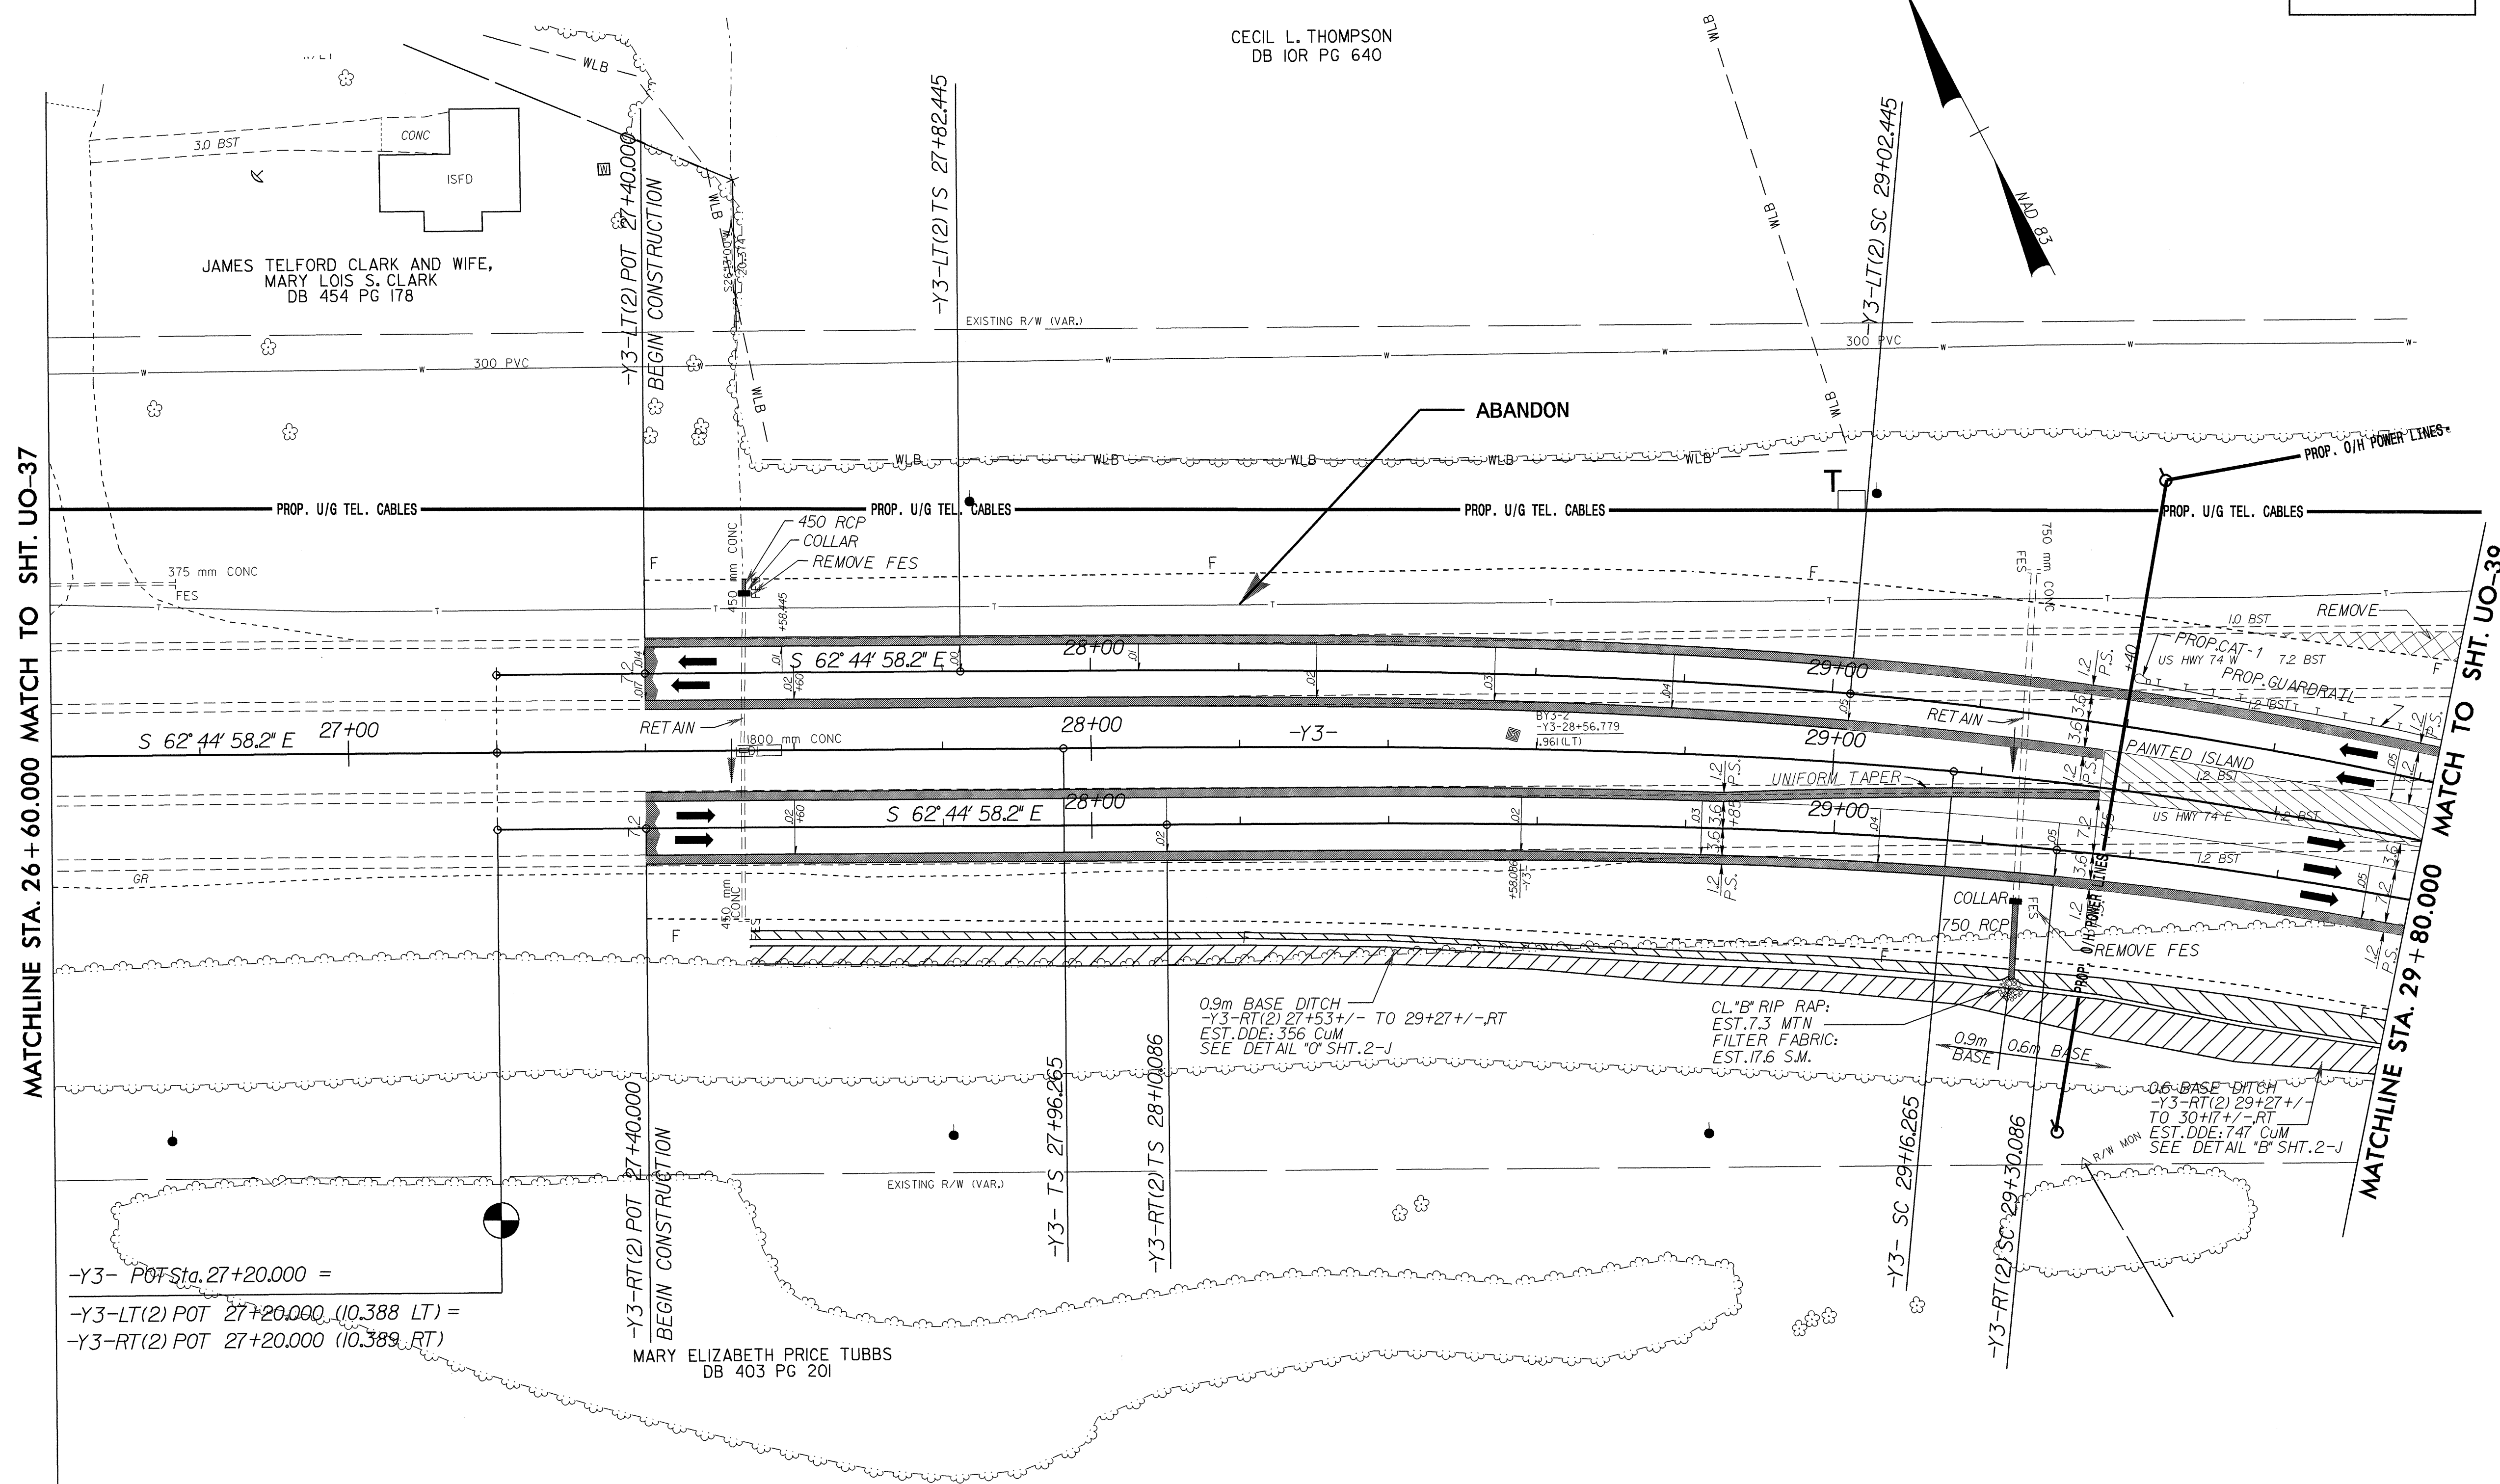

MATCHLINE STA. 26 + 60.000 MATCH TO SHT. UO-37

MATCHLINE STA. 29 + 80.000 MATCH TO SHT. UO-39

-Y3- POT Sta. 27+20.000 =  
-Y3-LT(2) POT 27+20.000 (10.388 LT) =  
-Y3-RT(2) POT 27+20.000 (10.389 RT)

MARY ELIZABETH PRICE TUBBS  
DB 403 PG 201

DENOTES REMOVAL OF EXIST. PAVEMENT

SEE SHEET NO. 114 FOR LINE -Y3- RT(2) GRADE AND PROFILE.  
SEE SHEET NO. 114 FOR LINE -Y3- LT(2) GRADE AND PROFILE

26-FEB-2004 15:27  
R:\Utilities\Projects\UO38R513C46.PSH  
gjohnson