


PROJECT REFERENCE NO. R-513C SHEET NO. UO-34

UTILITIES BY OTHERS

NOTE:
ALL PROPOSED UTILITY WORK
SHOWN ON THIS SHEET WILL
BE DONE BY OTHERS

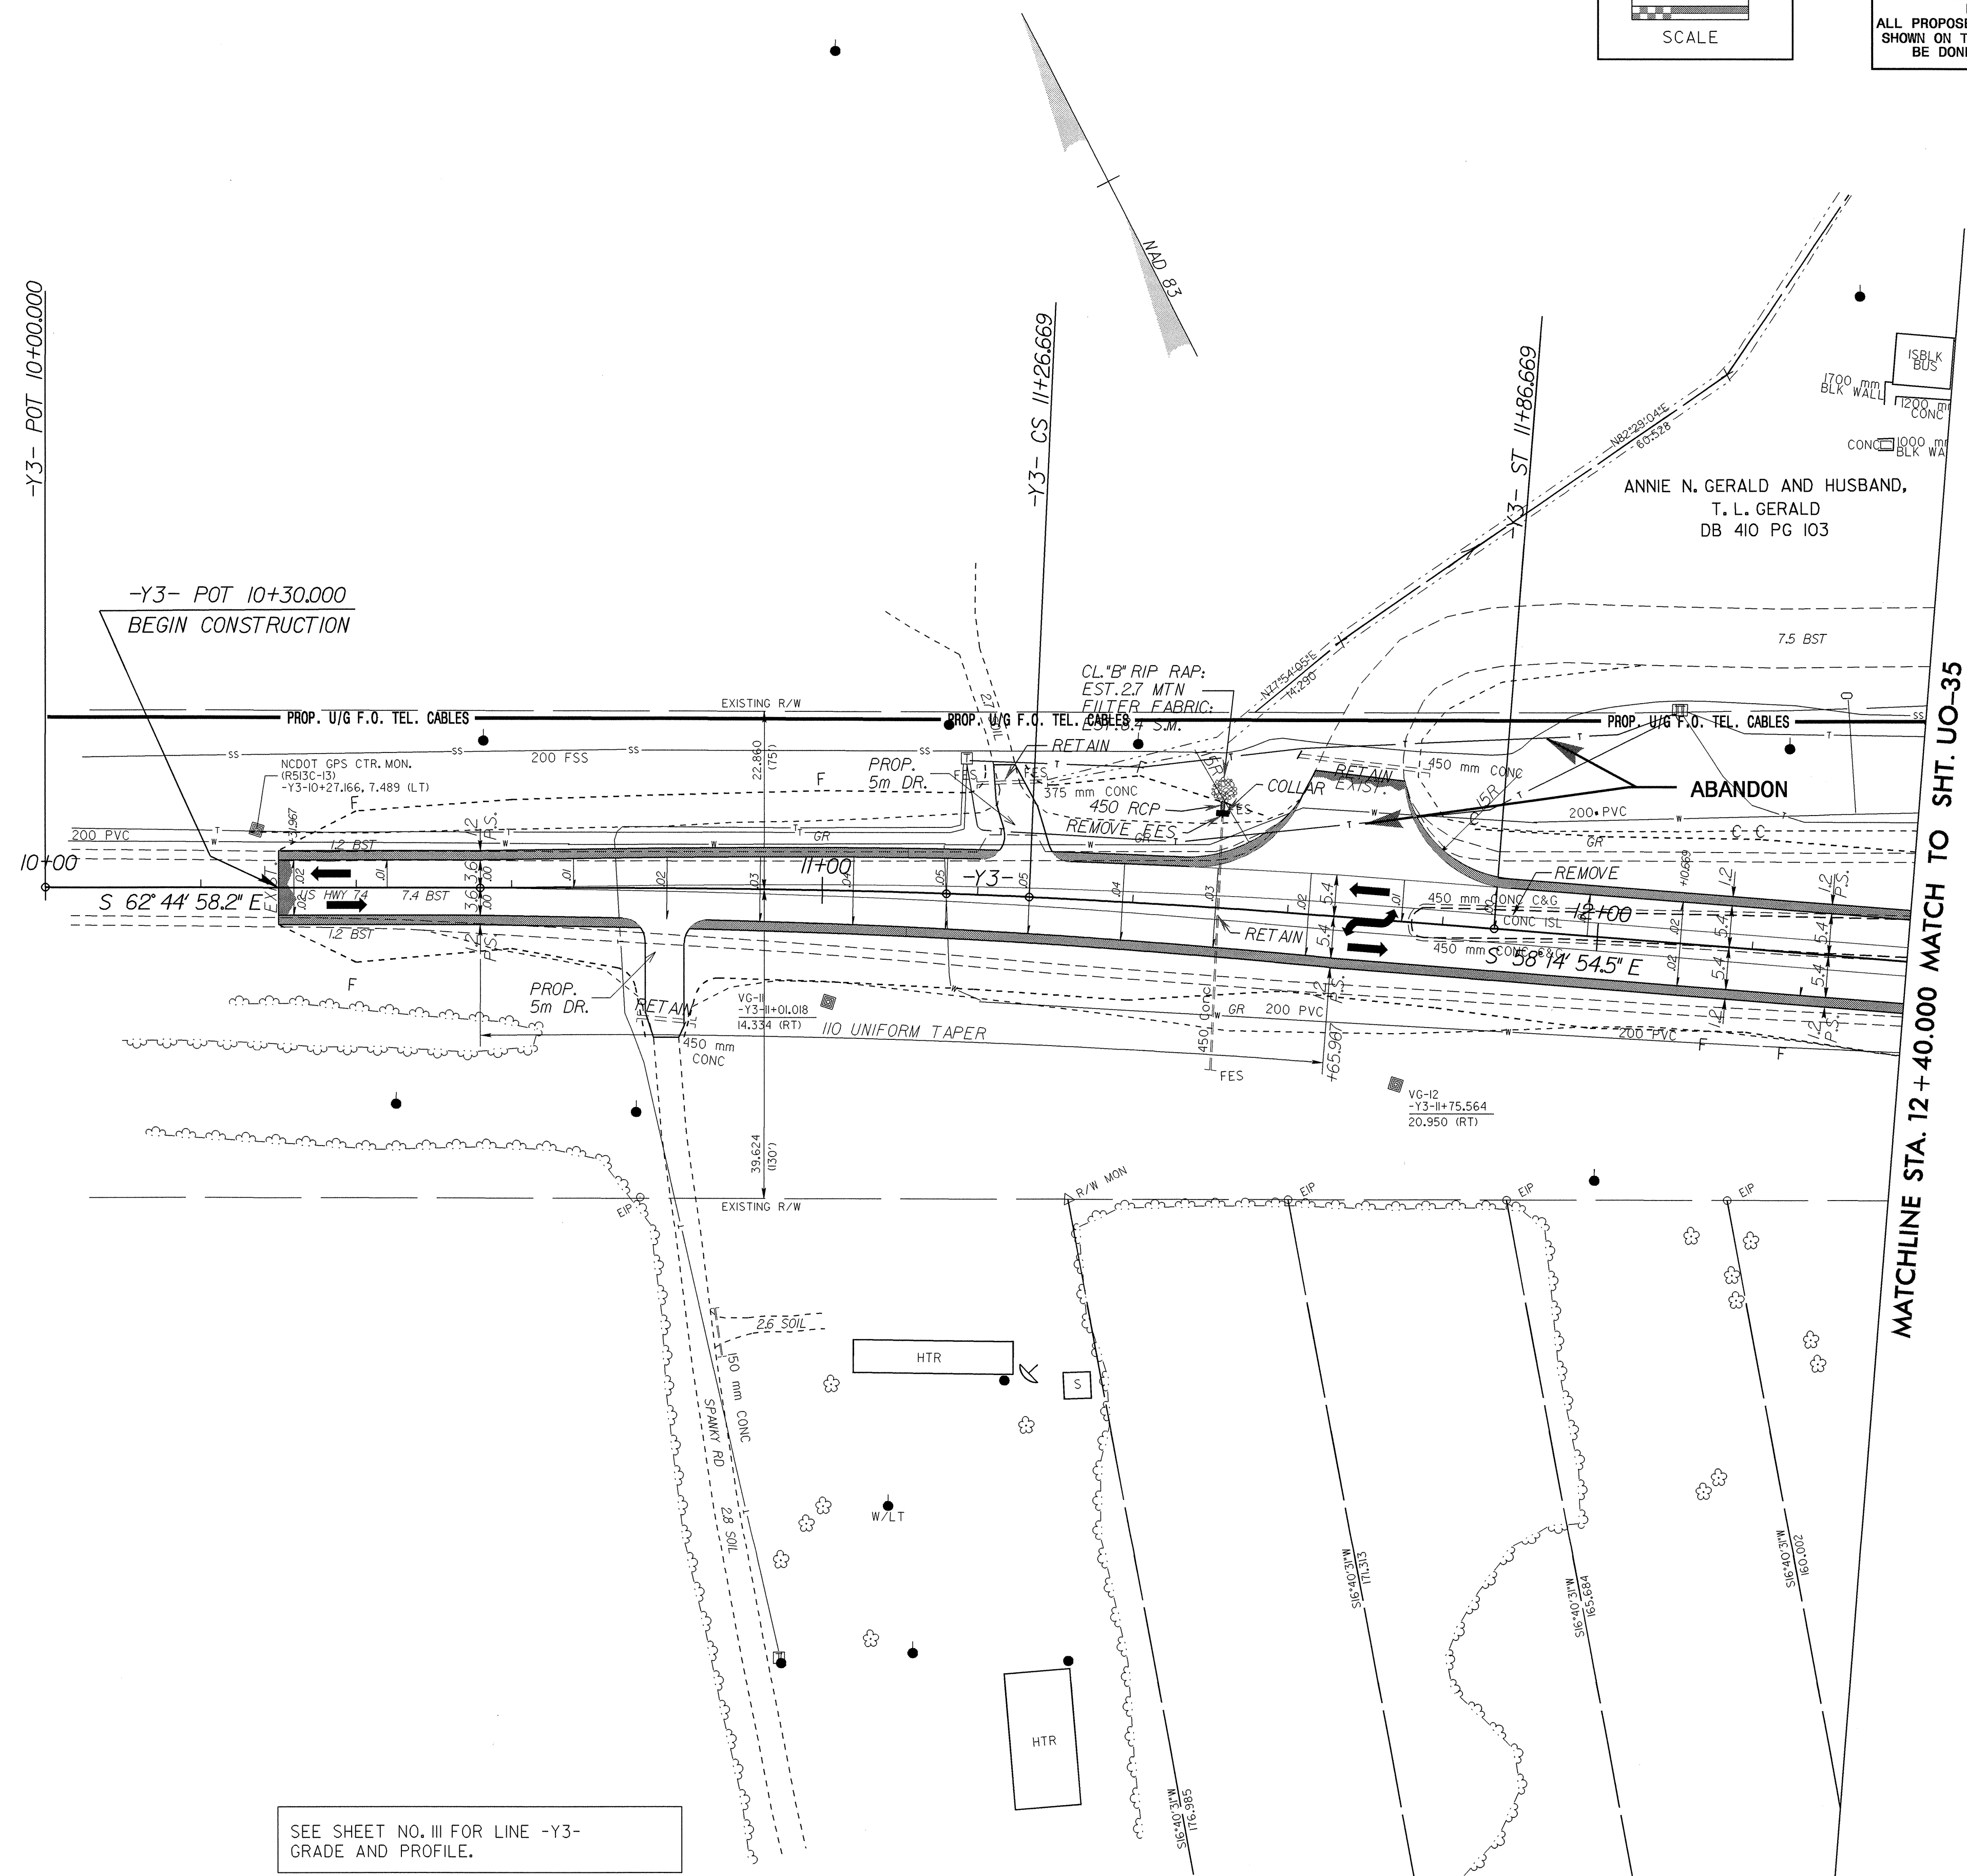

SEE SHEET NO. III FOR LINE -Y3- GRADE AND PROFILE.

04252

26-FEB-2004 15:00
R:\Utilities\Projects\4115_P\proj\UO34R513C42.PSH
S:\Johnson - AT - D5212416