


04252

NOTE:
 ALL PROPOSED UTILITY WORK
 SHOWN ON THIS SHEET WILL
 BE DONE BY OTHERS

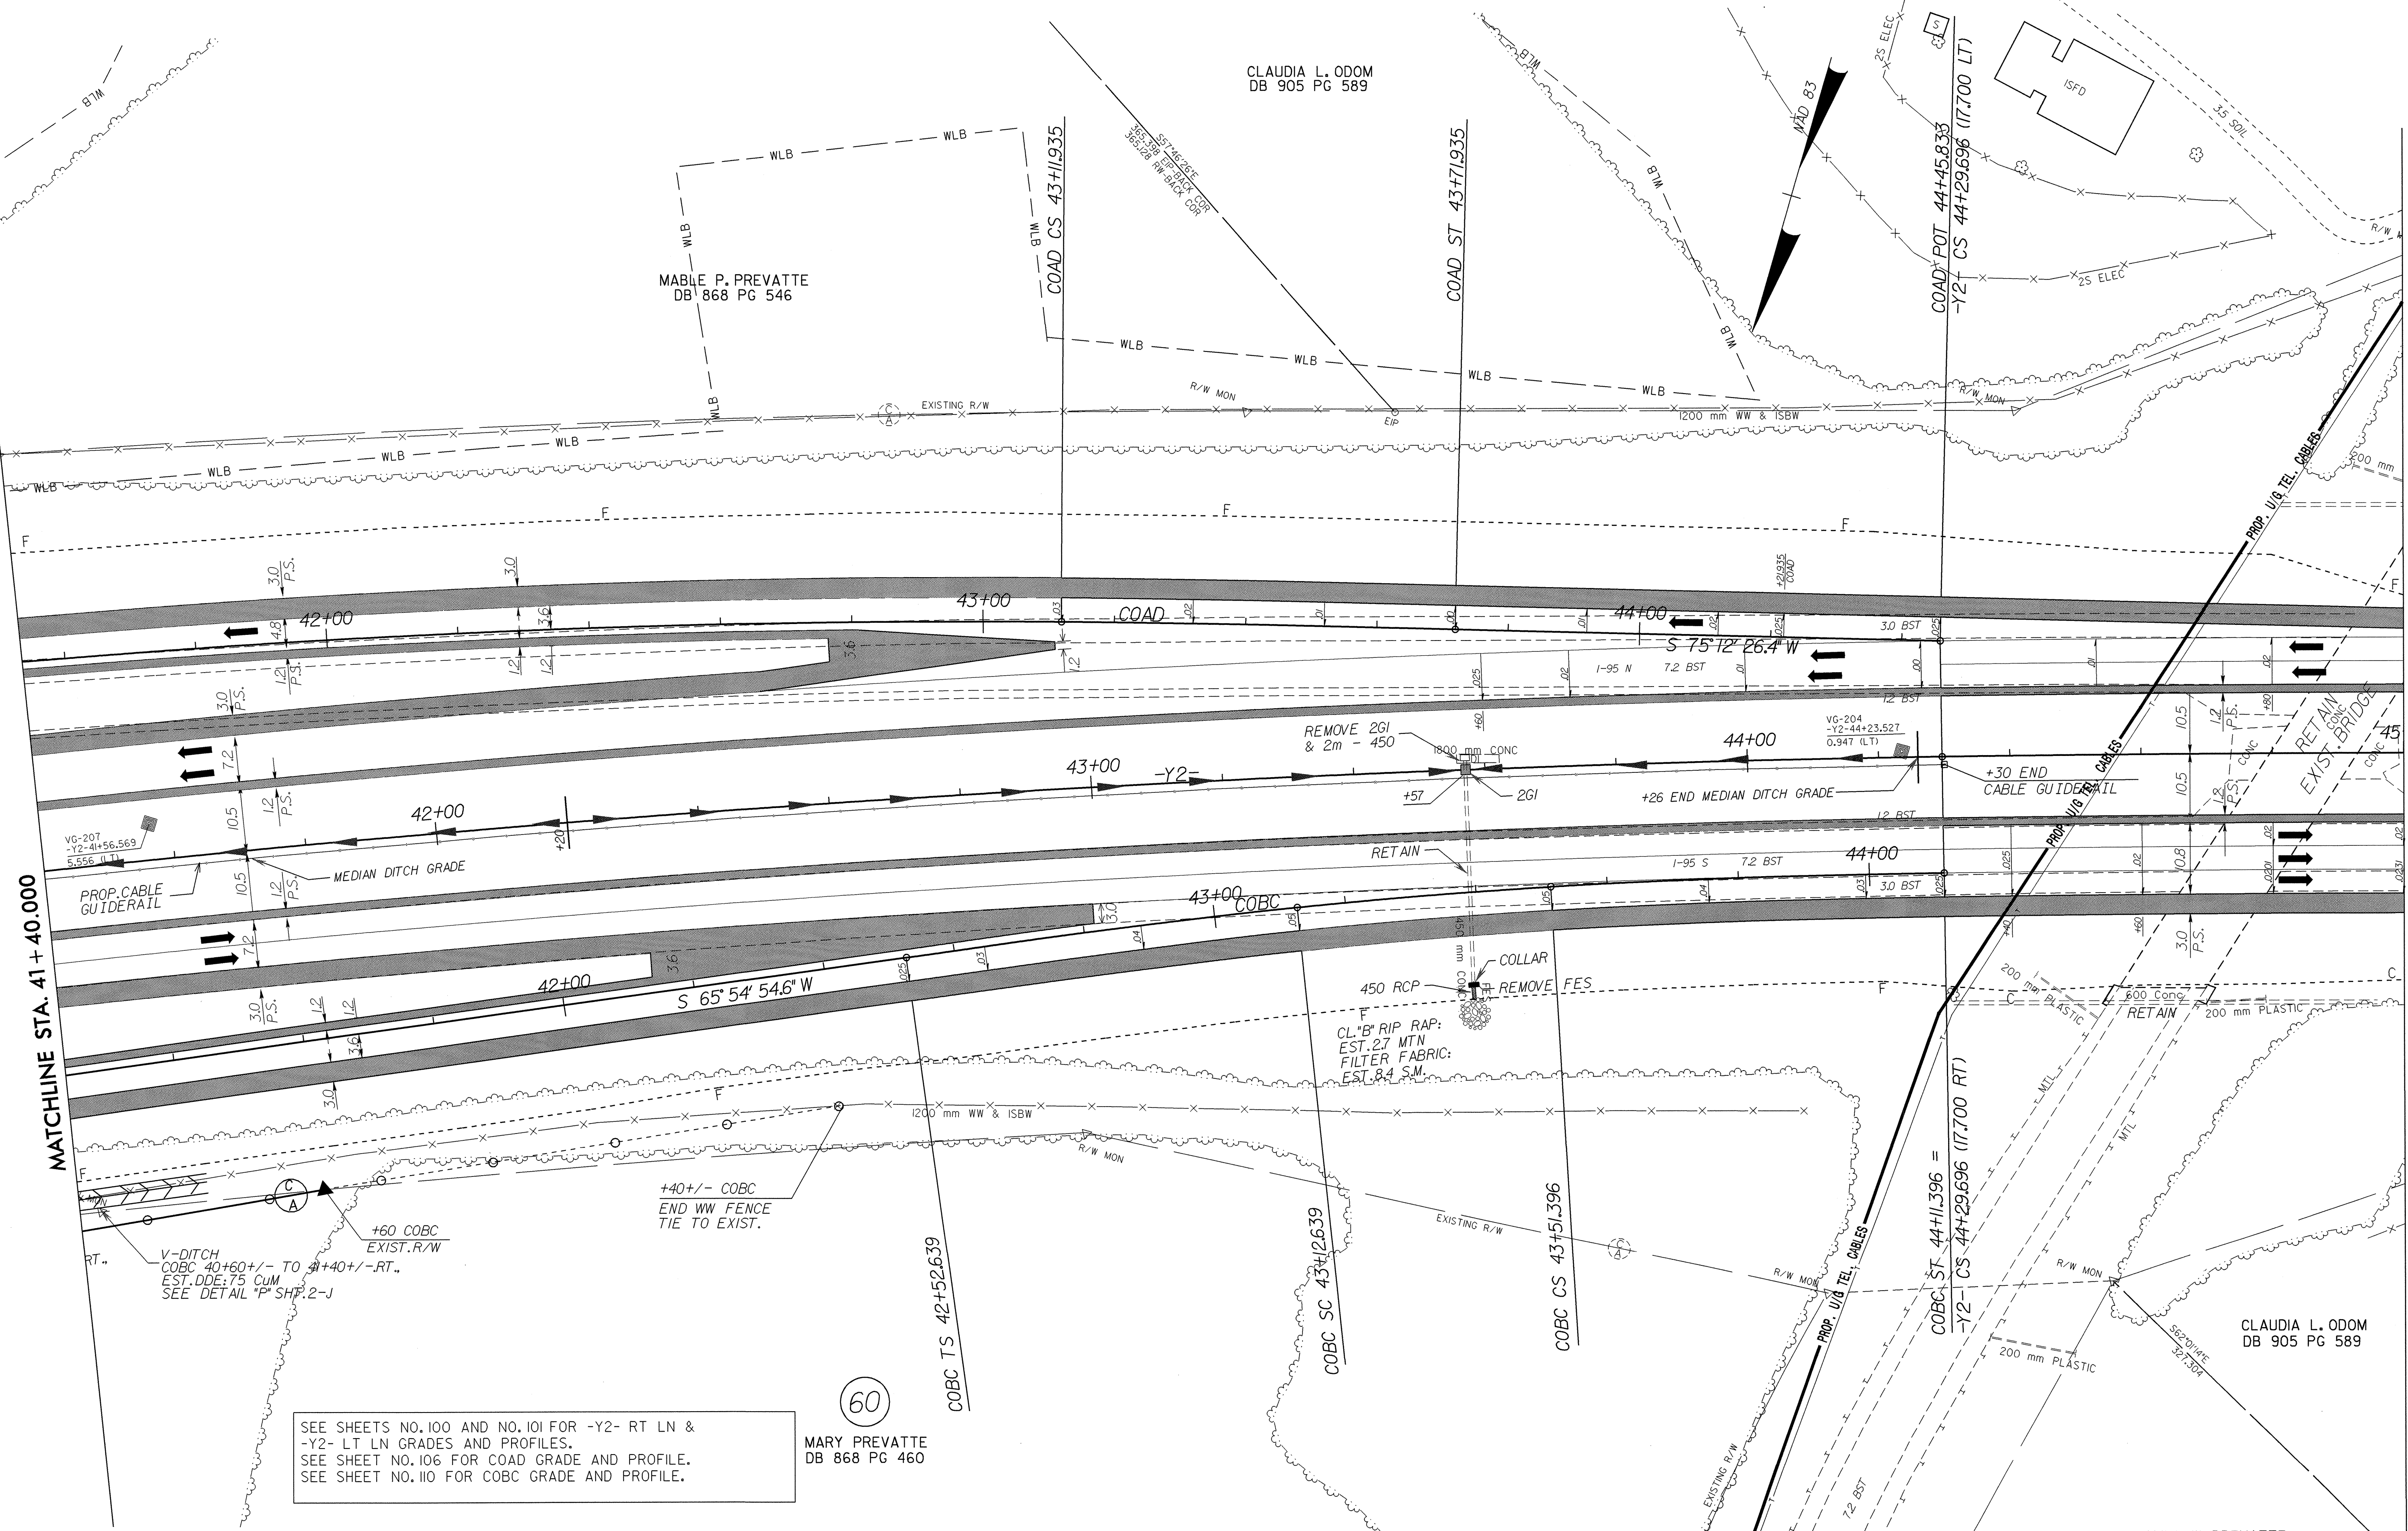

MATCHLINE STA. 41 + 40.000

MATCHLINE STA. 45 + 00.000 MATCH TO SHT. U0-33

MABLE P. PREVATTE
 DB 868 PG 546

CLAUDIA L. ODOM
 DB 905 PG 589

60
 MARY PREVATTE
 DB 868 PG 460

CLAUDIA L. ODOM
 DB 905 PG 589

SEE SHEETS NO. 100 AND NO. 101 FOR -Y2- RT LN & -Y2- LT LN GRADES AND PROFILES.
 SEE SHEET NO. 106 FOR COAD GRADE AND PROFILE.
 SEE SHEET NO. 110 FOR COBC GRADE AND PROFILE.

VG-207
 -Y2-41+56.569
 5.556 (1.1)

VG-204
 -Y2-44+23.527
 0.947 (1.1)

V-DITCH
 COBC 40+60+/- TO 41+40+/- RT.
 EST. DDE: 75 CUM
 SEE DETAIL 'A' SHT. 2-J

+40+/- COBC
 END WW FENCE
 TIE TO EXIST.

CL#B RIP RAP:
 EST. 27 MTN
 FILTER FABRIC:
 EST. 8.4 S.M.

06-FEB-2004 15:10
 R:\UTL\114403\114403.dwg
 91 Johnson - A1 105212418