


04257

METRIC

5 0 10
SCALE

NOTE:
ALL PROPOSED UTILITY WORK
SHOWN ON THIS SHEET WILL
BE DONE BY OTHERS

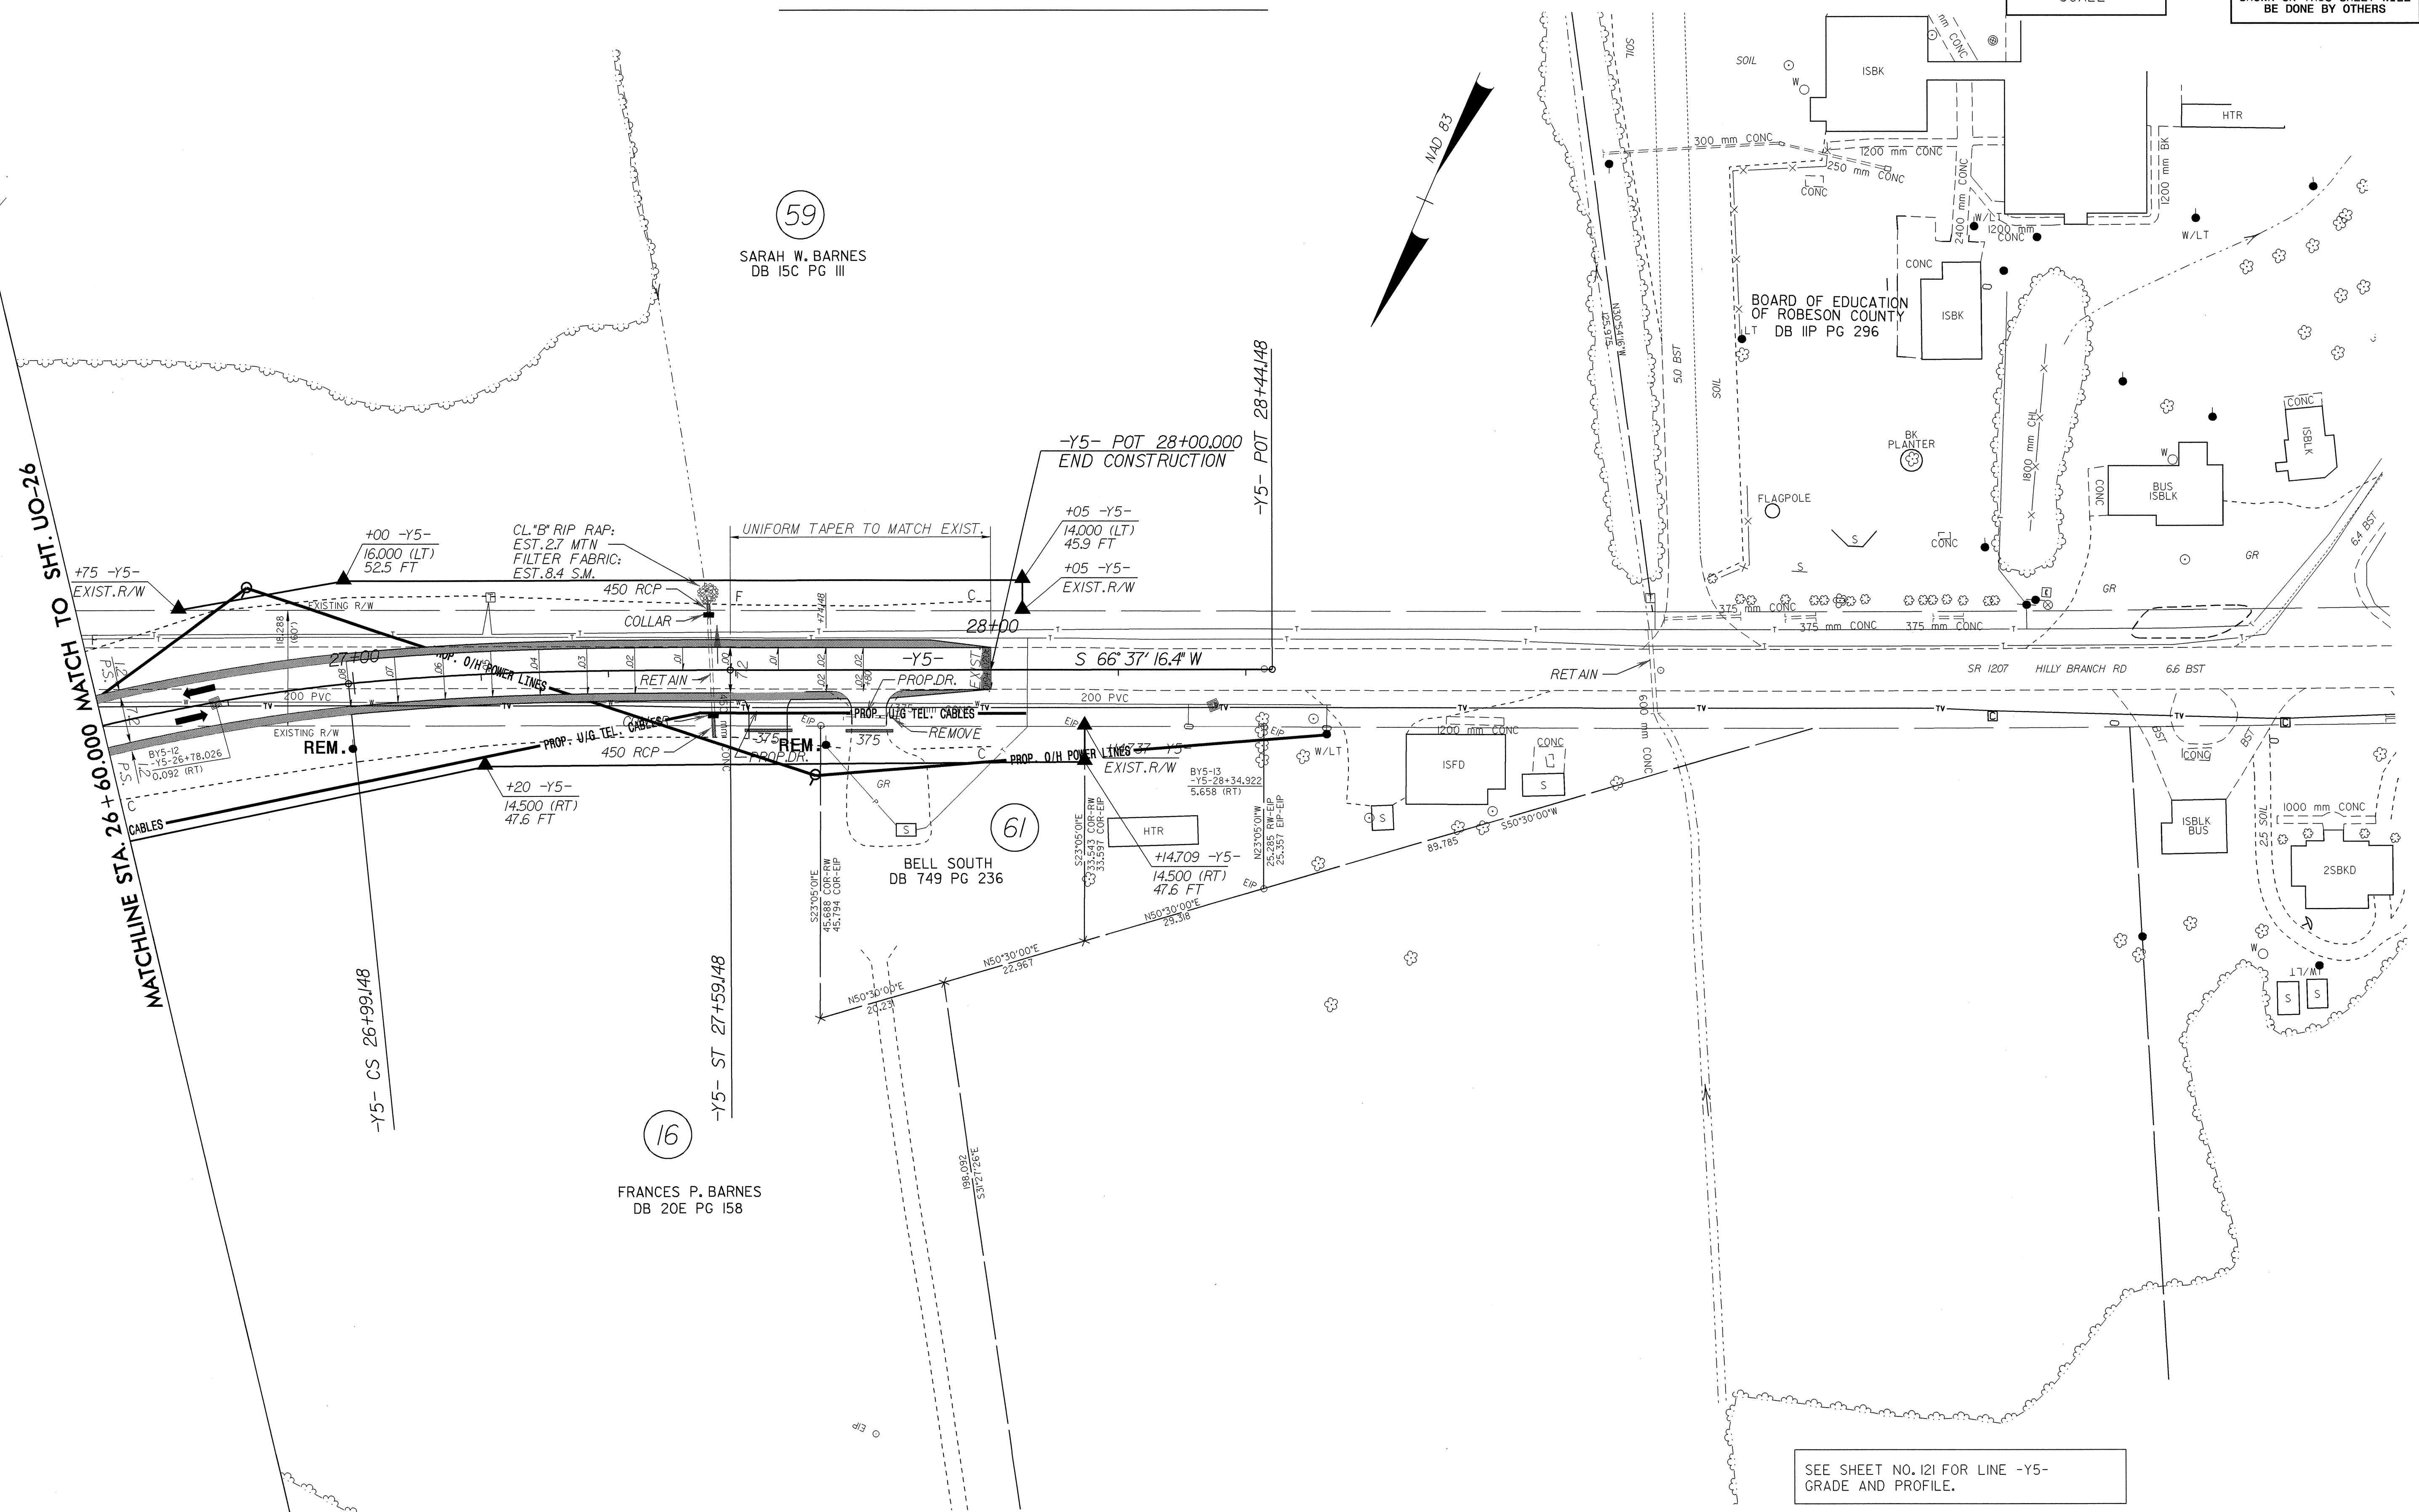

SEE SHEET NO. 121 FOR LINE -Y5-
GRADE AND PROFILE.

26 FEB 2004 15:45
R:\Substation\A\PSH\U027R513C34.PSH
gjohnson