

UTILITIES BY OTHERS

NOTE: ALL PROPOSED UTILITY WORK SHOWN ON THIS SHEET WILL BE DONE BY OTHERS

31 LINDA B. ALPHIN AND TERESA B. JOHNSON DB 965 PG 723


59 SARAH W. BARNES DB 15C PG III

16 FRANCES P. BARNES DB 20E PG 158

MATCHLINE STA. 272+00.000 MATCH TO SHT. UO-7 L

MATCHLINE STA. 26+60.000 MATCH TO SHT. UO-27

MATCHLINE STA. 24+05.000 MATCH TO SHT. UO-5 S

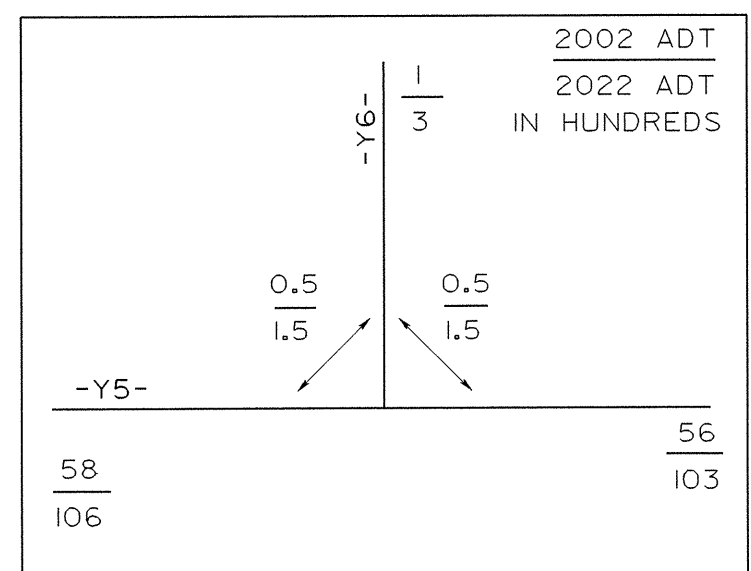

DENOTES REMOVAL OF EXIST. PAVEMENT

SEE SHEETS NO. 120 AND NO. 121 FOR LINE -Y5- GRADE AND PROFILE. SEE SHEET NO. 121 FOR LINE -Y6- GRADE AND PROFILE.

042597
25-FEB-2004 10:45:05
R:\Utilities\042597\Drawings\UO-26\UO26R513C33.PSH
g:\johnson\work\15212416