


**UTILITIES BY OTHERS**

NOTE:  
ALL PROPOSED UTILITY WORK  
SHOWN ON THIS SHEET WILL  
BE DONE BY OTHERS

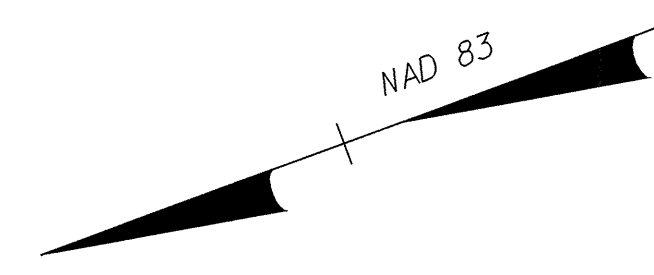

6  
ROBERT ANTHONY CHAVIS AND WIFE,  
CONNIE H. CHAVIS  
DB 409 PG81

OUTLET CHANNEL  
-YI- 11+90+/- LT  
EST. DDE: 670 CUM  
FILTER FABRIC: 480 SM  
CL # RIP RAD: 56 MTN  
SEE CHANNEL DETAIL 'B'  
SHT. 2-J

PROP. TEMP.  
DRAIN. EASEMT  
+00 -YI-  
61,000 (LT)  
200.1 FT

+63 -YI-  
61,000 (LT)  
200.1 FT

9  
MARGARETTE C. AKO  
DB 522 PG 27

+63 -YI-  
49,000 (LT)  
160.8 FT

+72 -YI-  
26,807 (LT)  
87.9 FT

+20  
BEG. WW  
FENCE  
153.049

+65 -YI-  
15,000 (LT)  
49.2 FT

-YI- POT 10+61.141  
BEGIN CONSTRUCTION

+65 -YI-  
EXIST. R/W

+65 -YI-  
15,000 (RT)  
49.2 FT

+65 -YI-  
15,000 (RT)  
49.2 FT

+20  
END WW  
FENCE

+40 -YI-  
23,000 (RT)  
75.5 FT

6  
ROBERT ANTHONY CHAVIS AND WIFE,  
CONNIE H. CHAVIS  
DB 409 PG81

+95 -YI-  
31,000 (RT)  
107.7 FT  
REM.

8  
MARGARETTE C. AKO  
DB 507 PG 220

COUNCIL GRAHAM AND WIFE,  
JANICE GRAHAM  
DB 557 PG 608

CAROLINA POWER AND  
LIGHT COMPANY  
DB 20H PG 352

MATCHLINE STA 12+00.000 MATCH TO SHT. U0-3

SEE SHEET NO. 90 FOR LINE -YI-  
GRADE AND PROFILE.

04/25/2014 10:00 AM C:\Users\jgraham\OneDrive\Documents\Projects\2014\04\25\14\0024R513C31.PSH