


UTILITIES BY OTHERS


NOTE: ALL PROPOSED UTILITY WORK SHOWN ON THIS SHEET WILL BE DONE BY OTHERS

04252

04252

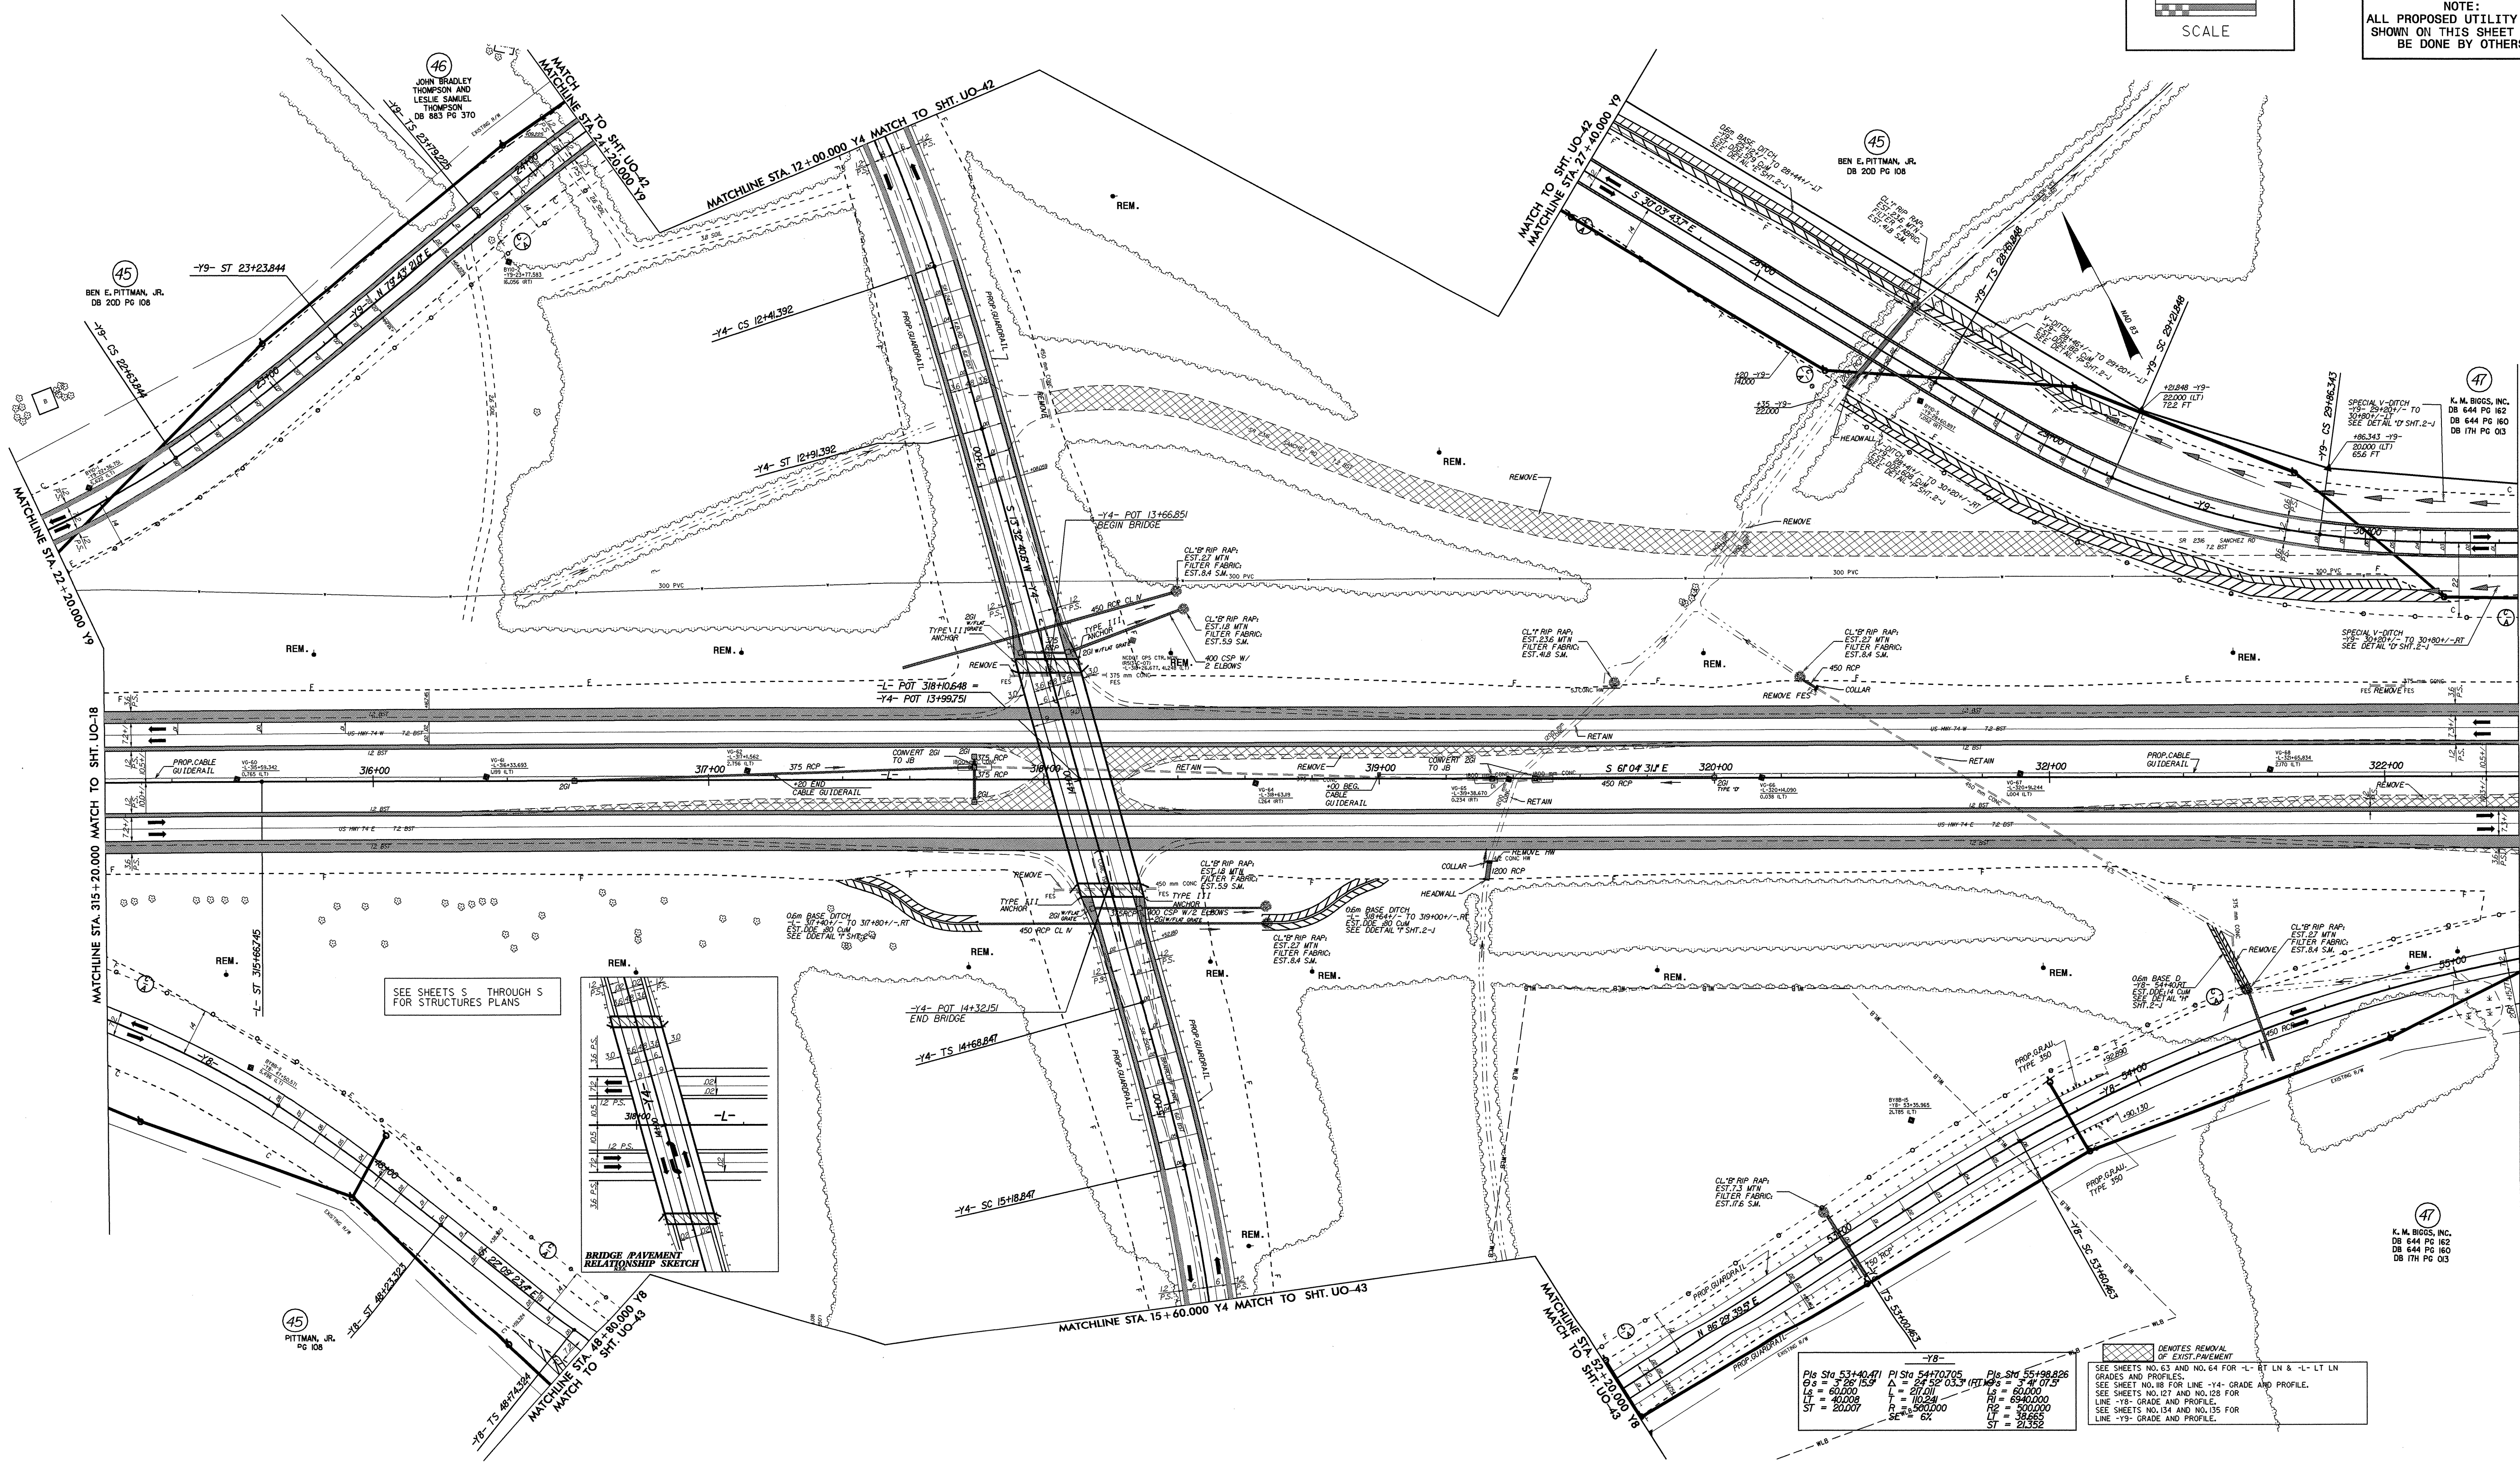

SEE SHEETS S THROUGH S FOR STRUCTURES PLANS

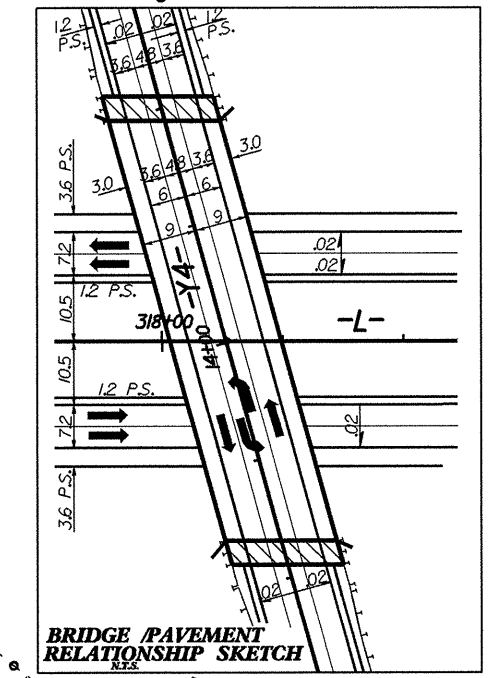

Pic Sta 53+40.471	Pic Sta 54+70.705	Pic Sta 55+98.826
G <sub>3</sub> = 3.28' 15.31"	Δ = 54' 52' 03.3" (RT) Δ <sub>3</sub> = 3' 4" 07.9"	L <sub>3</sub> = 63.000'
L <sub>2</sub> = 60.000'	L <sub>1</sub> = 20.000'	L <sub>4</sub> = 63.000'
L <sub>1</sub> = 40.000'	R <sub>1</sub> = 10.200'	R <sub>2</sub> = 69.00000'
ST = 20.000'	R <sub>3</sub> = 59.00000'	L <sub>1</sub> = 36.665'
	SE = 6X	ST = 20.352'

DEMOTES REMOVAL OF EXISTING PAVEMENT  
SEE SHEETS NO. 63 AND NO. 64 FOR -L- RT LN & -L- LT LN GRADES AND PROFILES.  
SEE SHEET NO. 18 FOR LINE -Y4- GRADE AND PROFILE.  
SEE SHEETS NO. 127 AND NO. 128 FOR LINE -Y5- GRADE AND PROFILE.  
SEE SHEETS NO. 134 AND NO. 135 FOR LINE -Y9- GRADE AND PROFILE.

K. M. BIGGS, INC.  
DB 644 PG 162  
DB 644 PG 160  
DB 17H PG 03

K. M. BIGGS, INC.  
DB 644 PG 162  
DB 644 PG 160  
DB 17H PG 03