



UTILITIES BY OTHERS

NOTE:
ALL PROPOSED UTILITY WORK
SHOWN ON THIS SHEET WILL
BE DONE BY OTHERS

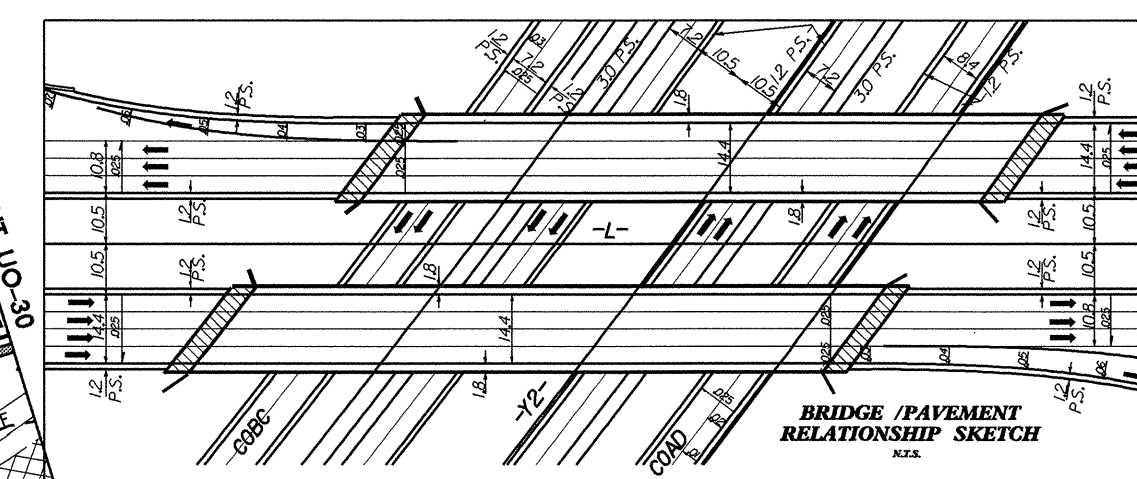


SEE SHEETS NO. 55 AND NO. 56 FOR LINE -L- GRADE AND PROFILE.
SEE SHEET NO. 79 FOR RAMP B GRADE AND PROFILE.
SEE SHEETS NO. 80 & 81 FOR LOOP B GRADE AND PROFILE.
SEE SHEET NO. 97 FOR -Y2- RT LN & -Y2- LT LN GRADES AND PROFILES.
SEE SHEET NO. 104 FOR ROAD GRADE AND PROFILE.
SEE SHEET NO. 108 FOR COAD GRADE AND PROFILE.
SEE SHEETS NO. 19 AND NO. 20 FOR LINE -Y5- GRADE AND PROFILE.
SEE SHEET NO. 103 FOR LINE -Y5A- GRADE AND PROFILE.

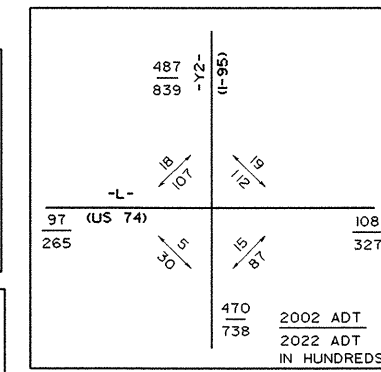

SEE SHEETS S THROUGH S FOR STRUCTURES PLANS

DEMOTES REMOVAL OF EXIST. PAVEMENT

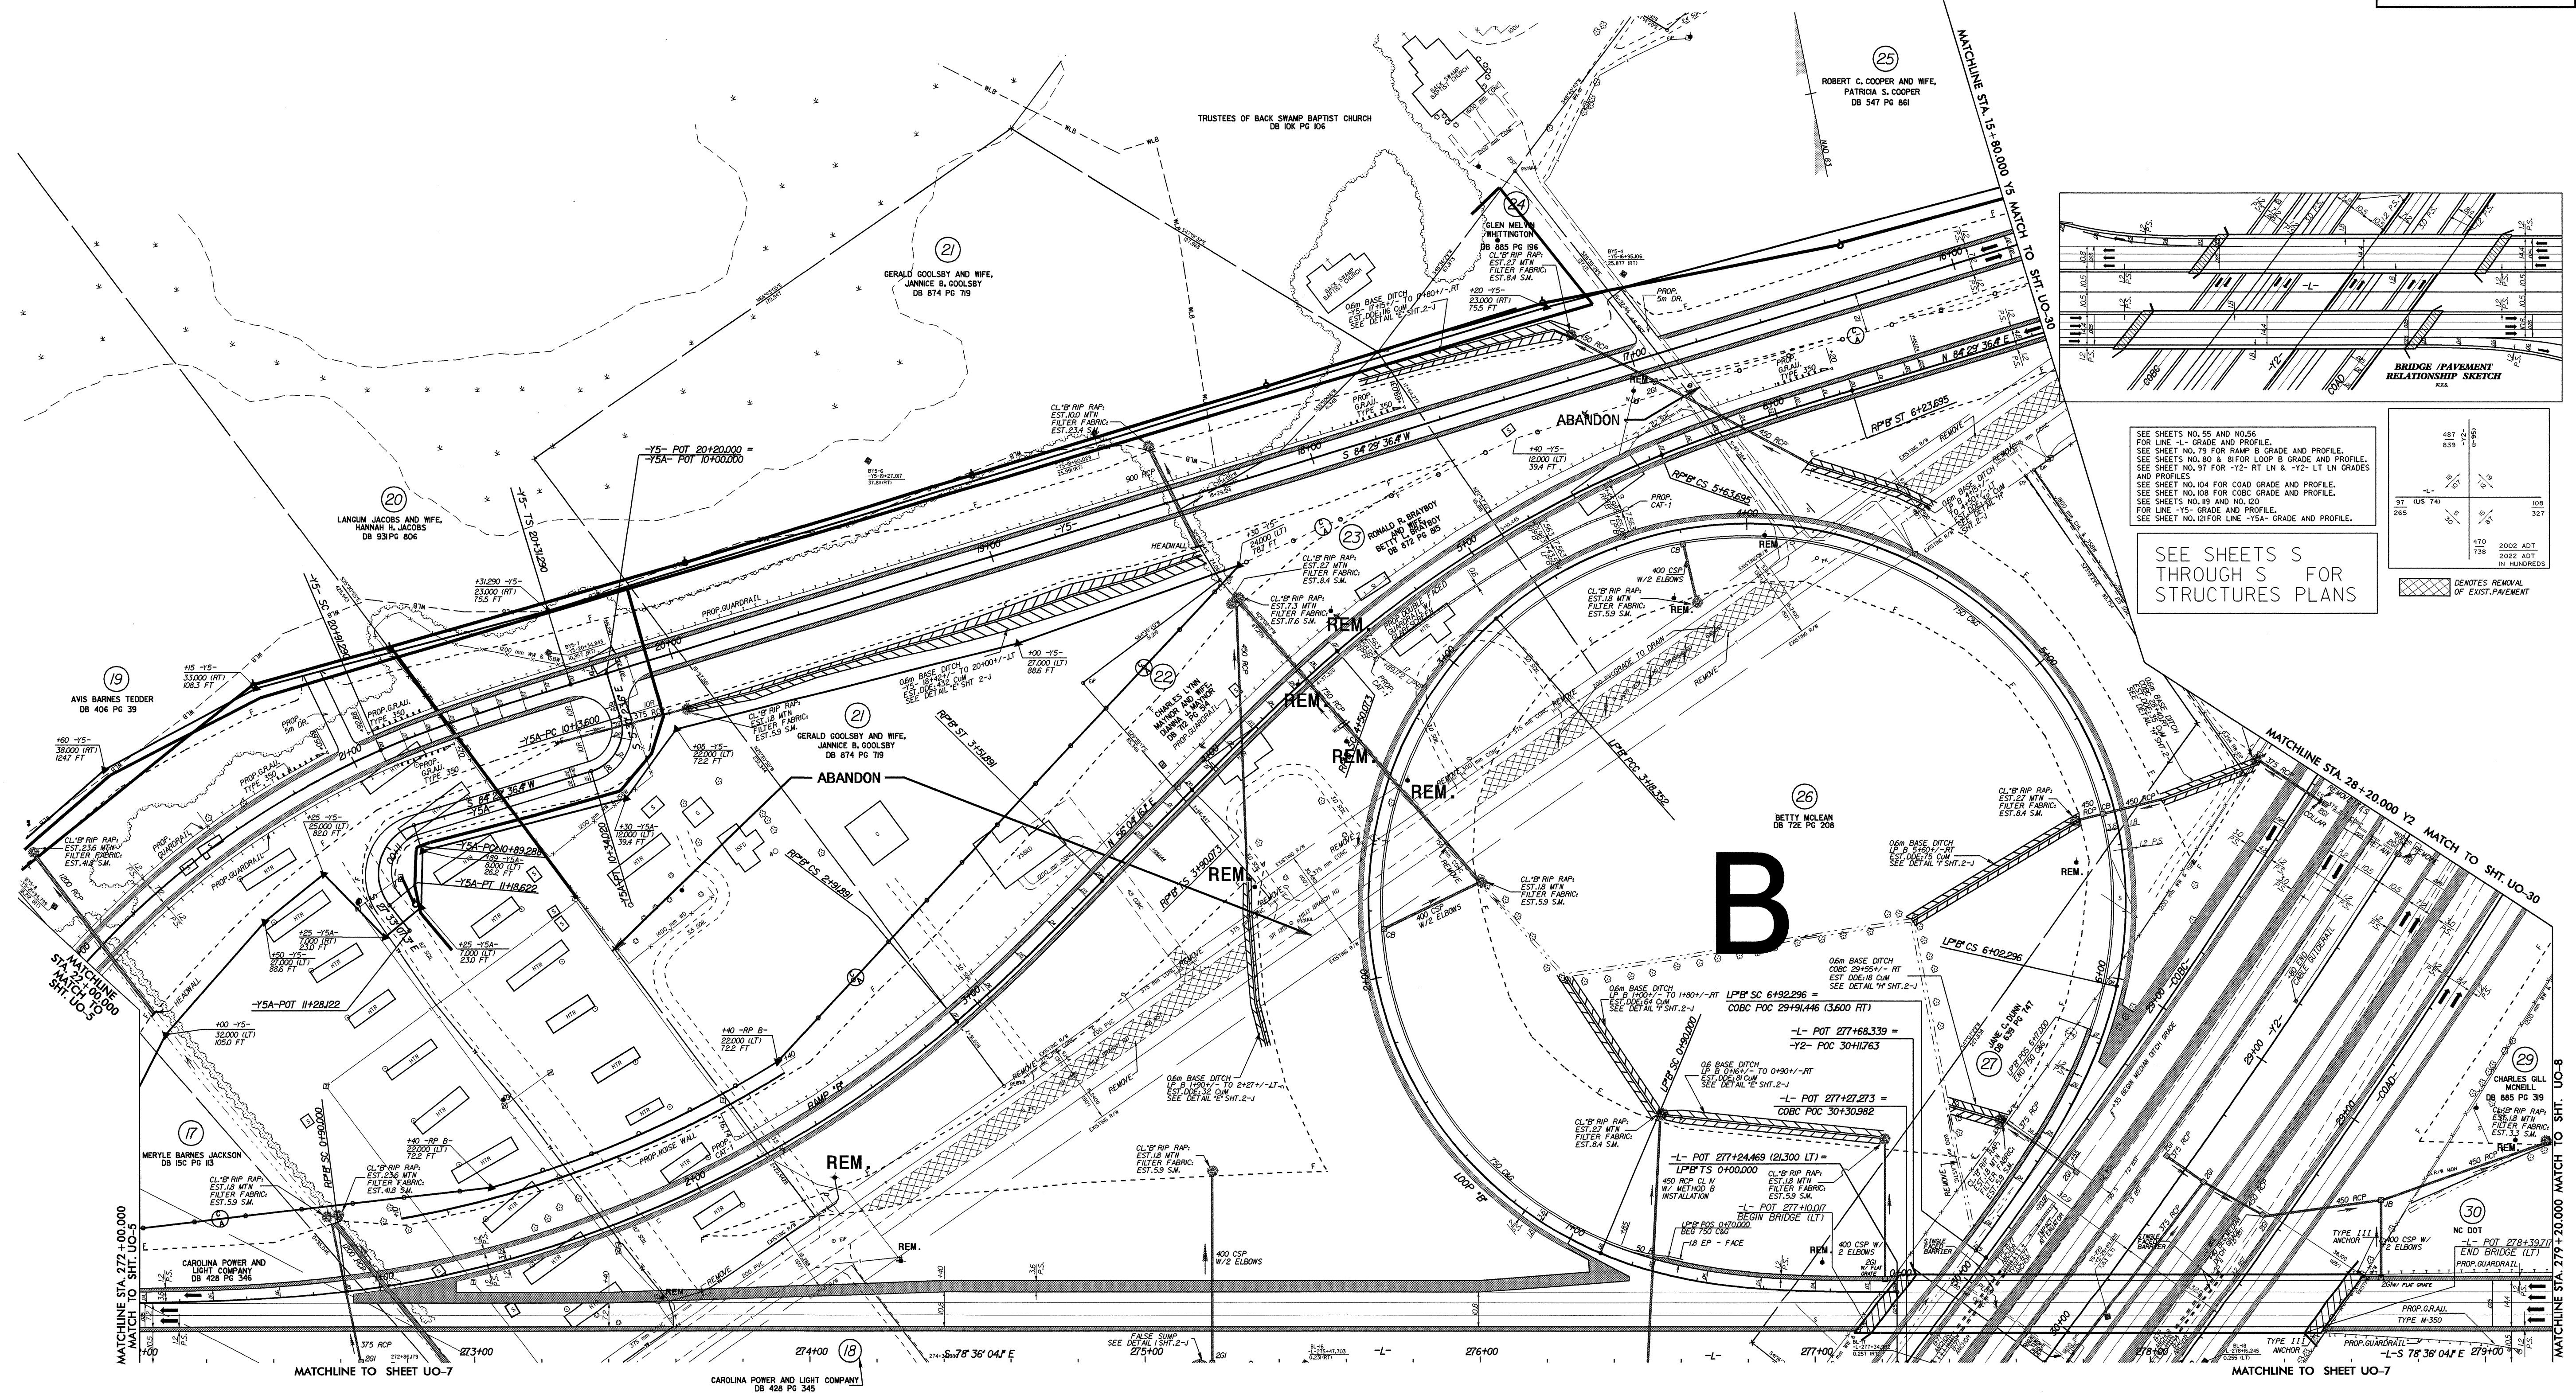

047597
 04/14/2014 10:05
 R:\Utilities\513\513-10.dwg
 ssp\shold AT 05/21/2015