


UTILITIES BY OTHERS

NOTE:
ALL PROPOSED UTILITY WORK
SHOWN ON THIS SHEET WILL
BE DONE BY OTHERS

-Y-
PI Sta 16+40.304 Pls Sta 18+02.012
 $\Delta = 14^{\circ} 28' 08.2''$ (RT) $\Theta_s = 0^{\circ} 47' 16.1''$
 $L = 303.037$ $L_s = 33.000$
 $T = 152.329$ $LT = 22.000$
 $R = 1200.000$ $ST = 11.000$
 $SE = 0.041$

SEE SHEET 47 & 48 FOR -Y- PROFILE

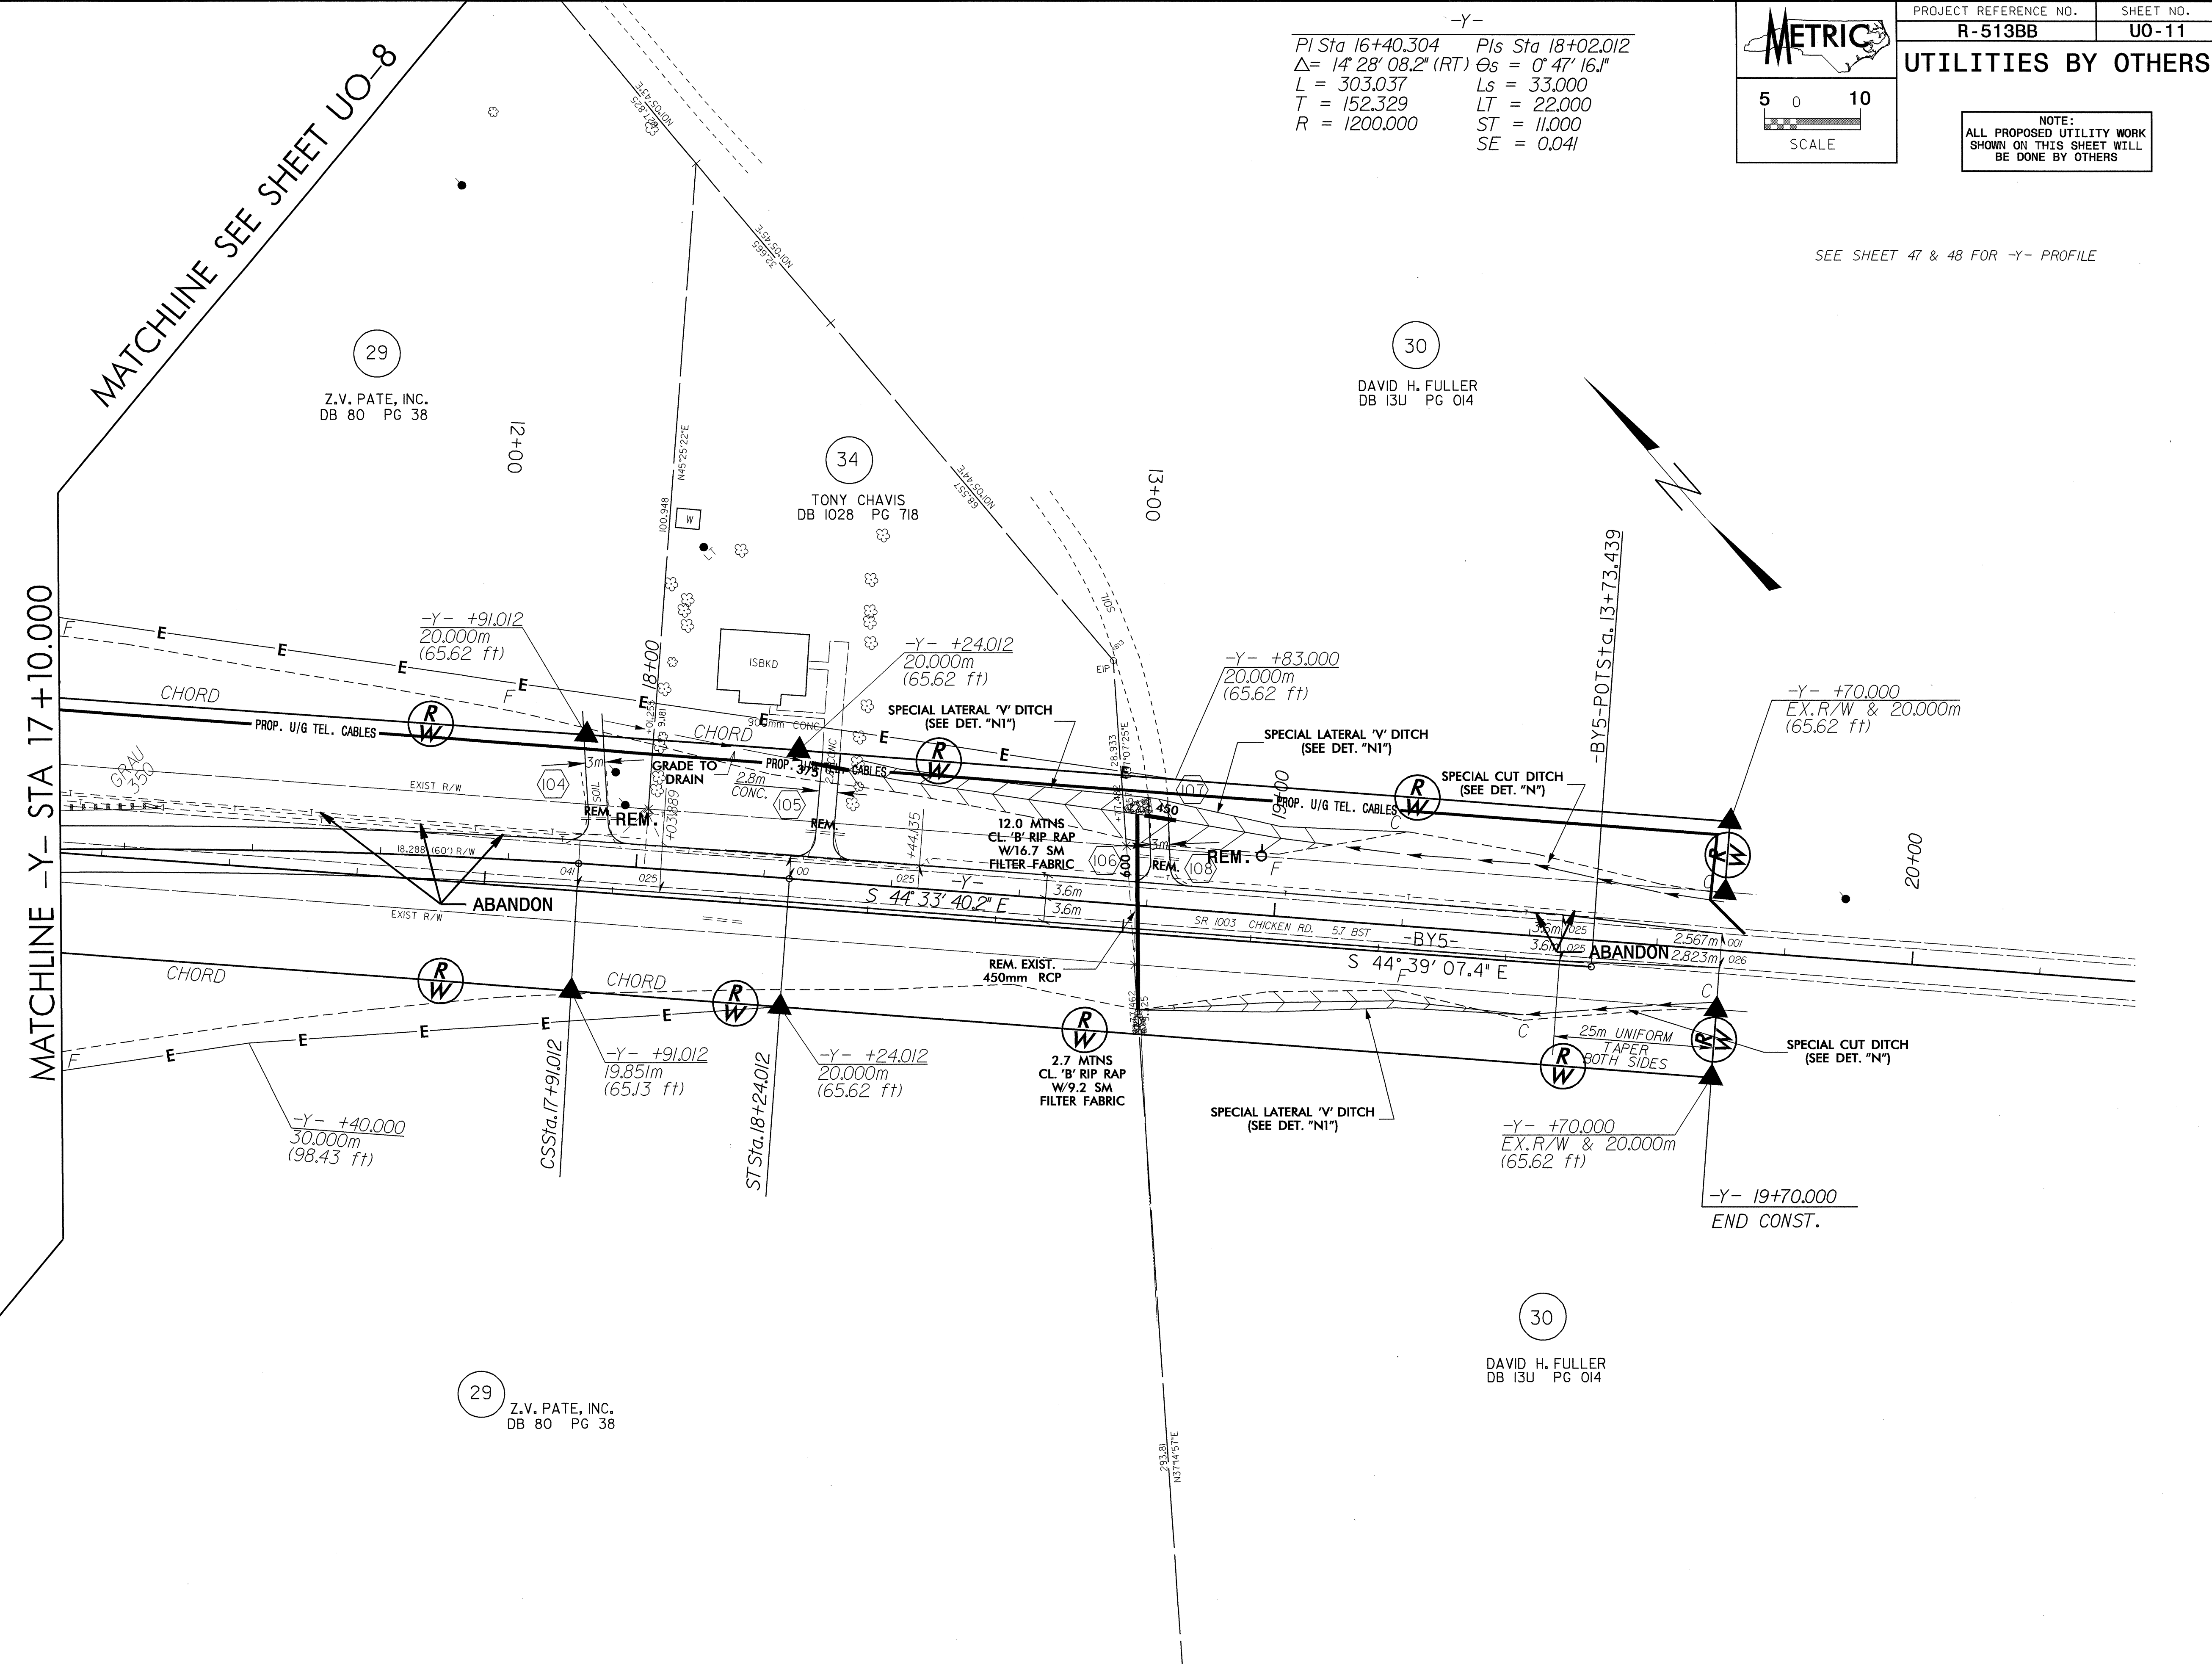

23-FEB-2004 16:29
 R:\Utilities\Projects\U011-R-513BB\322.pch
 95303018 - R1 D521H525