


UTILITIES BY OTHERS

NOTE:  
ALL PROPOSED UTILITY WORK  
SHOWN ON THIS SHEET WILL  
BE DONE BY OTHERS

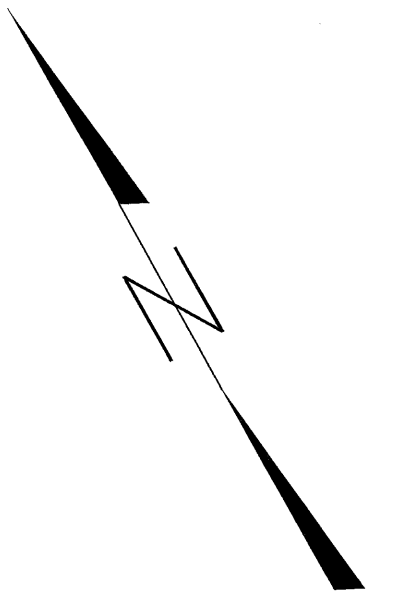

SEE SHEET 47 FOR -Y- PROFILE

BACK SWAMP TOWNSHIP  
UNION TOWNSHIP

-Y- +05.000  
EX. R/W & 20.000m  
(65.62 ft)

-Y- +05.000  
EX. R/W & 20.000m  
(65.62 ft)

-Y- 10+05.000  
BEG. CONST.

POT Sta. 10+00.000

1.8 MTNS  
CL. 'B' RIP RAP  
W/5.9 SM  
FILTER FABRIC

1.8 MTNS  
CL. 'B' RIP RAP  
W/5.9 SM  
FILTER FABRIC

SPECIAL CUT DITCH  
(SEE DET. 'N')

SPECIAL CUT DITCH  
(SEE DET. 'N')

25m UNIFORM  
TAPER  
BOTH SIDES

-BY5-POT Sta. 5+00.000

WILLIAM A. McCORMICK, JR.  
DB 403 PG 203

-Y- +60.000  
20.000m  
(65.62 ft)

-Y- +70.000  
20.000m  
(65.62 ft)

WILLIAM A. McCORMICK, JR.  
DB 403 PG 203

MATCHLINE -Y- STA 12 + 40.000 MATCH SHT. U0-7

042392  
28-FEB-2004 15:28  
R:\Utilities\Projects\1010-513bb\31.psh  
sg020618 at DSE\4855