


-Y5-
 PI Sta 11+97.741
 $\Delta = 15^\circ 38' 36.8''$ (RT)
 $L = 191.122$
 $T = 96.159$
 $R = 700.000$
 $SE = 0.063$
 RUNOFF = 51m

METRIC

5 0 10
 SCALE

PROJECT REFERENCE NO. R-513BB	SHEET NO. UO-8
UTILITIES BY OTHERS	
NOTE: ALL PROPOSED UTILITY WORK SHOWN ON THIS SHEET WILL BE DONE BY OTHERS	

SEE SHEET 45 FOR -Y5- PROFILE

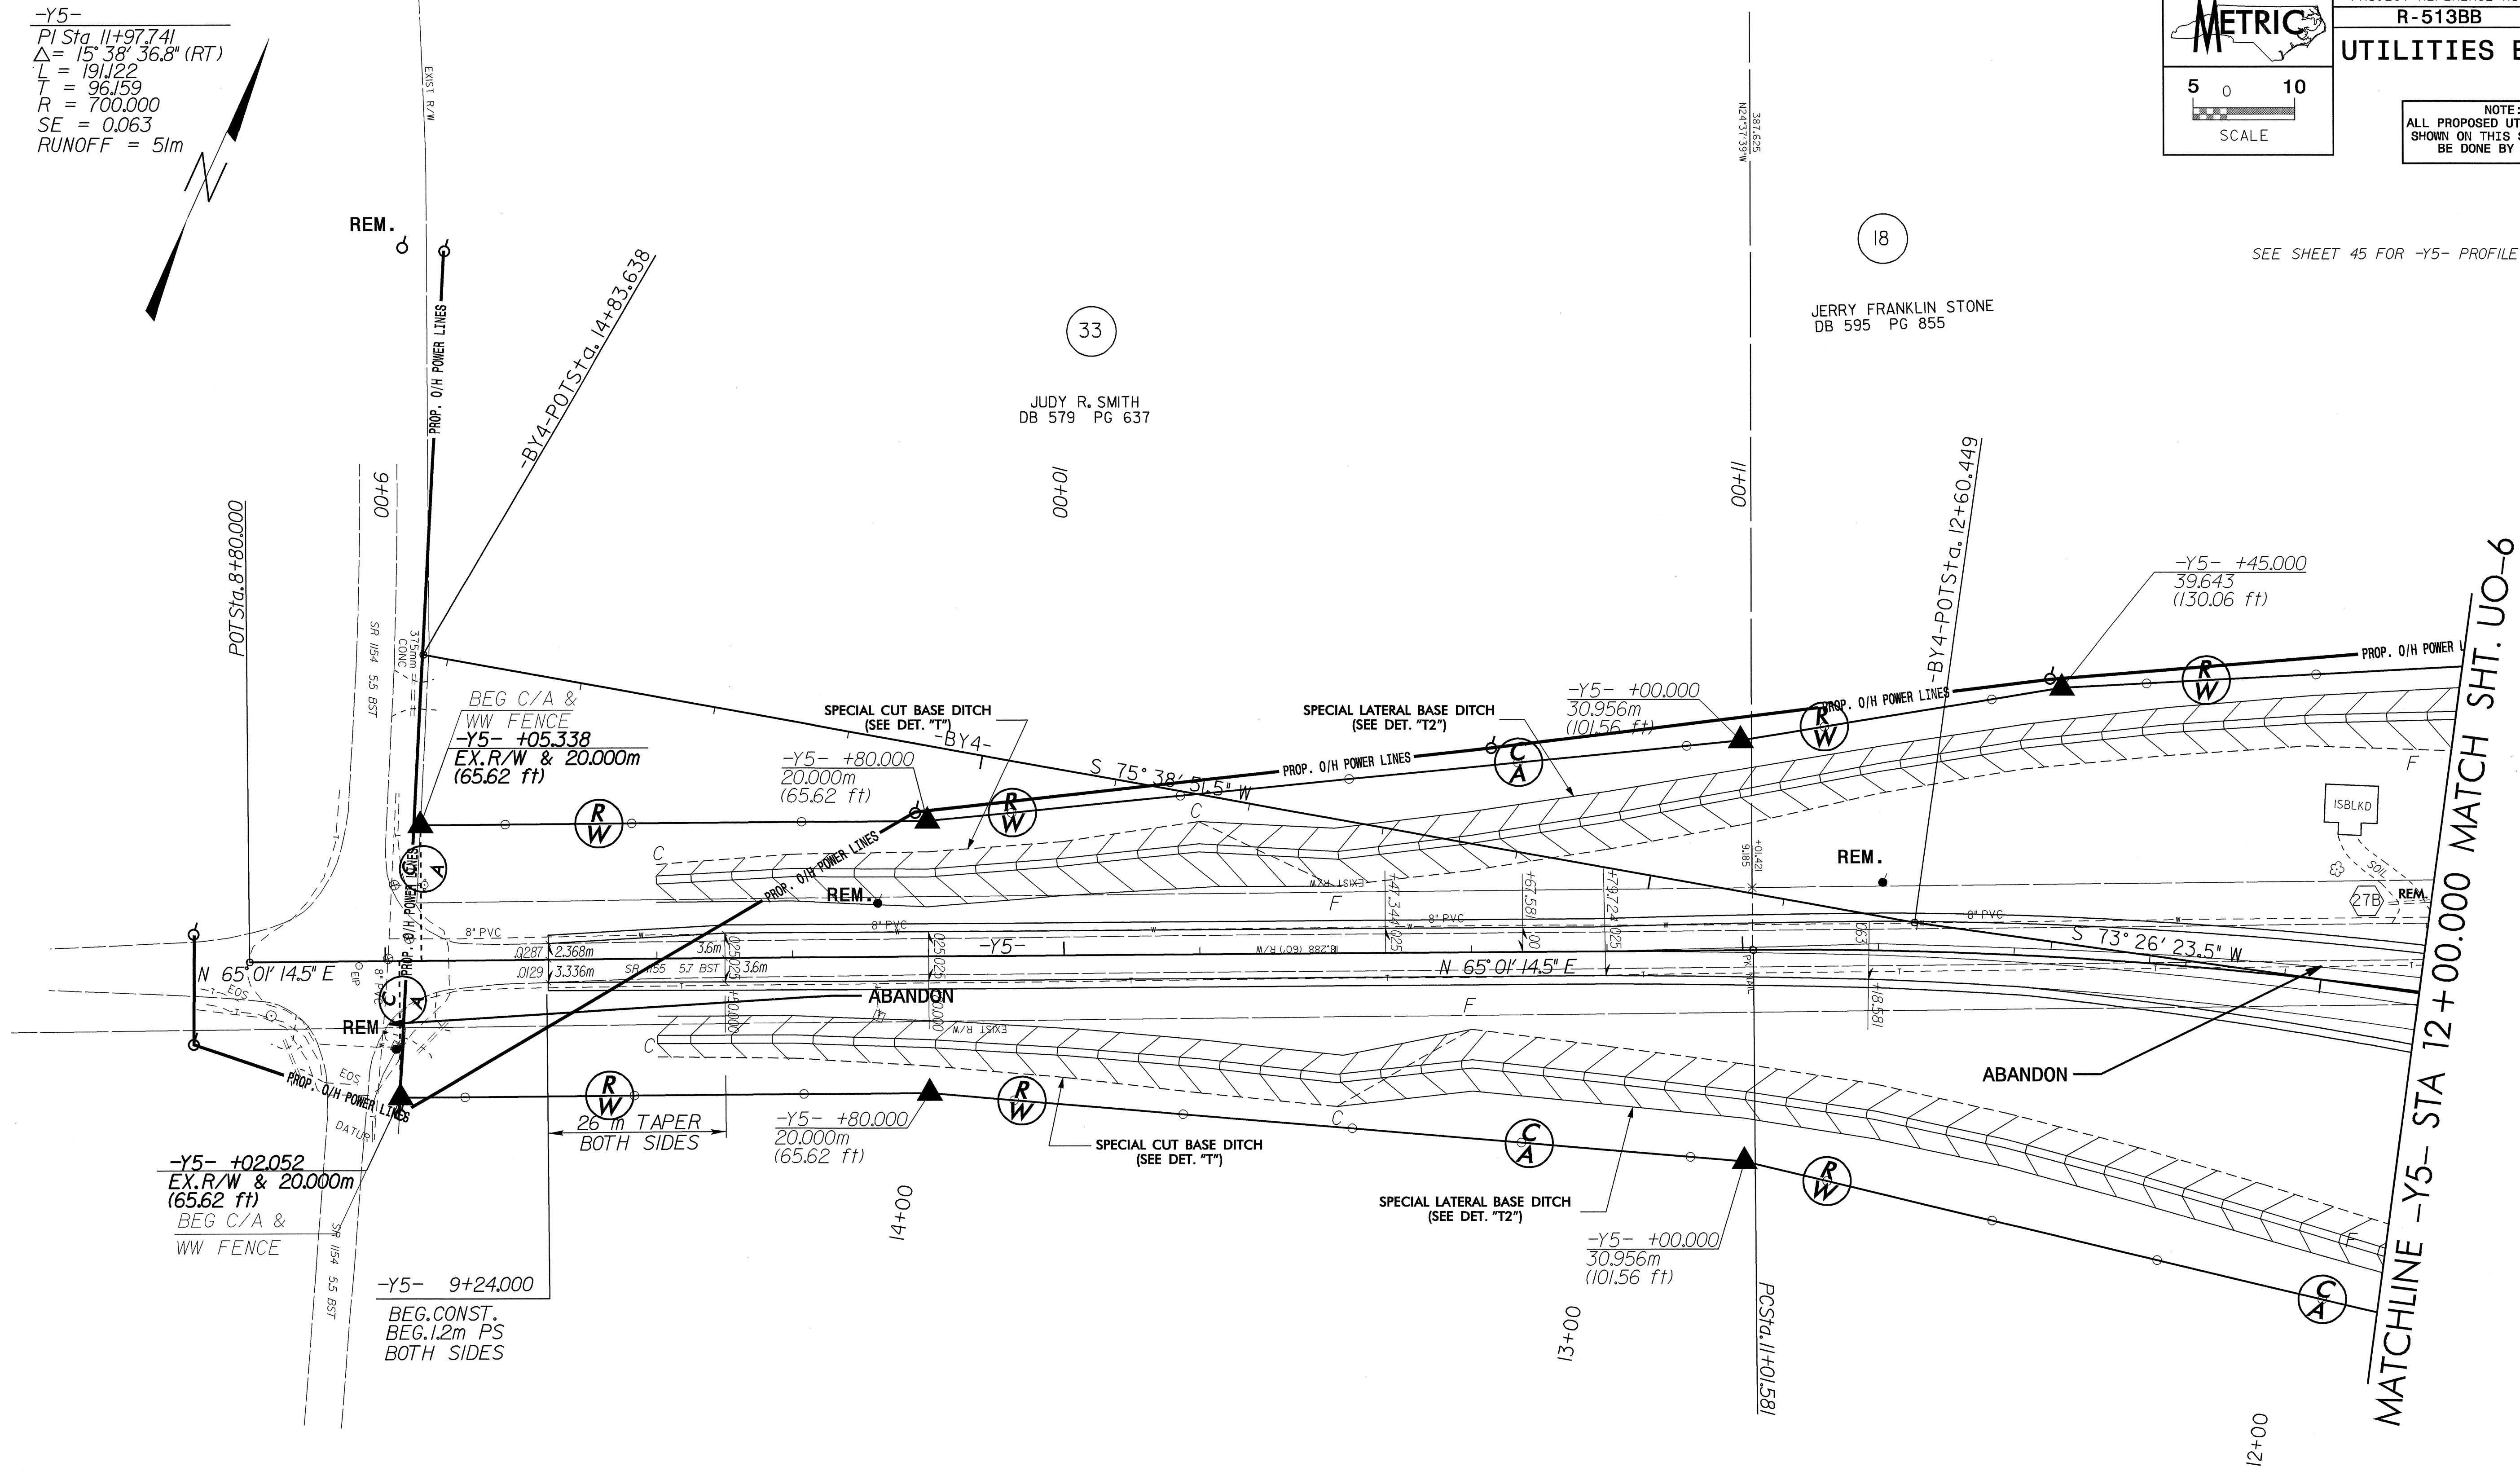

33
 JUDY R. SMITH
 DB 579 PG 637

18
 JERRY FRANKLIN STONE
 DB 595 PG 855

20
 E.W. STONE
 DB 893 PG 656

6

6

25-FEB-2004 15:26
 R:\projects\11008-513bb\28.psh
 595d01d - A1 D5214555