


042527

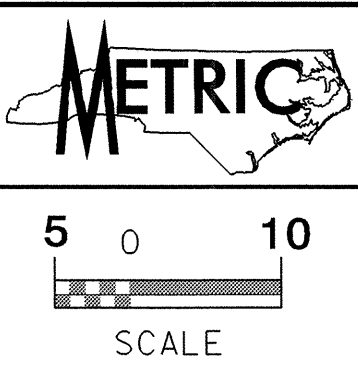

PROJECT REFERENCE NO. R-513BB SHEET NO. U0-4


UTILITIES BY OTHERS

NOTE:
ALL PROPOSED UTILITY WORK
SHOWN ON THIS SHEET WILL
BE DONE BY OTHERS

SEE SHEET 34 FOR -L- PROFILE
SEE SHEET 54 FOR -SR5- PROFILE

MATCHLINE -L- STA 162 + 40.000 MATCH SHT. U0-3

MATCHLINE -L- STA 165 + 80.000 MATCH SHT. U0-5

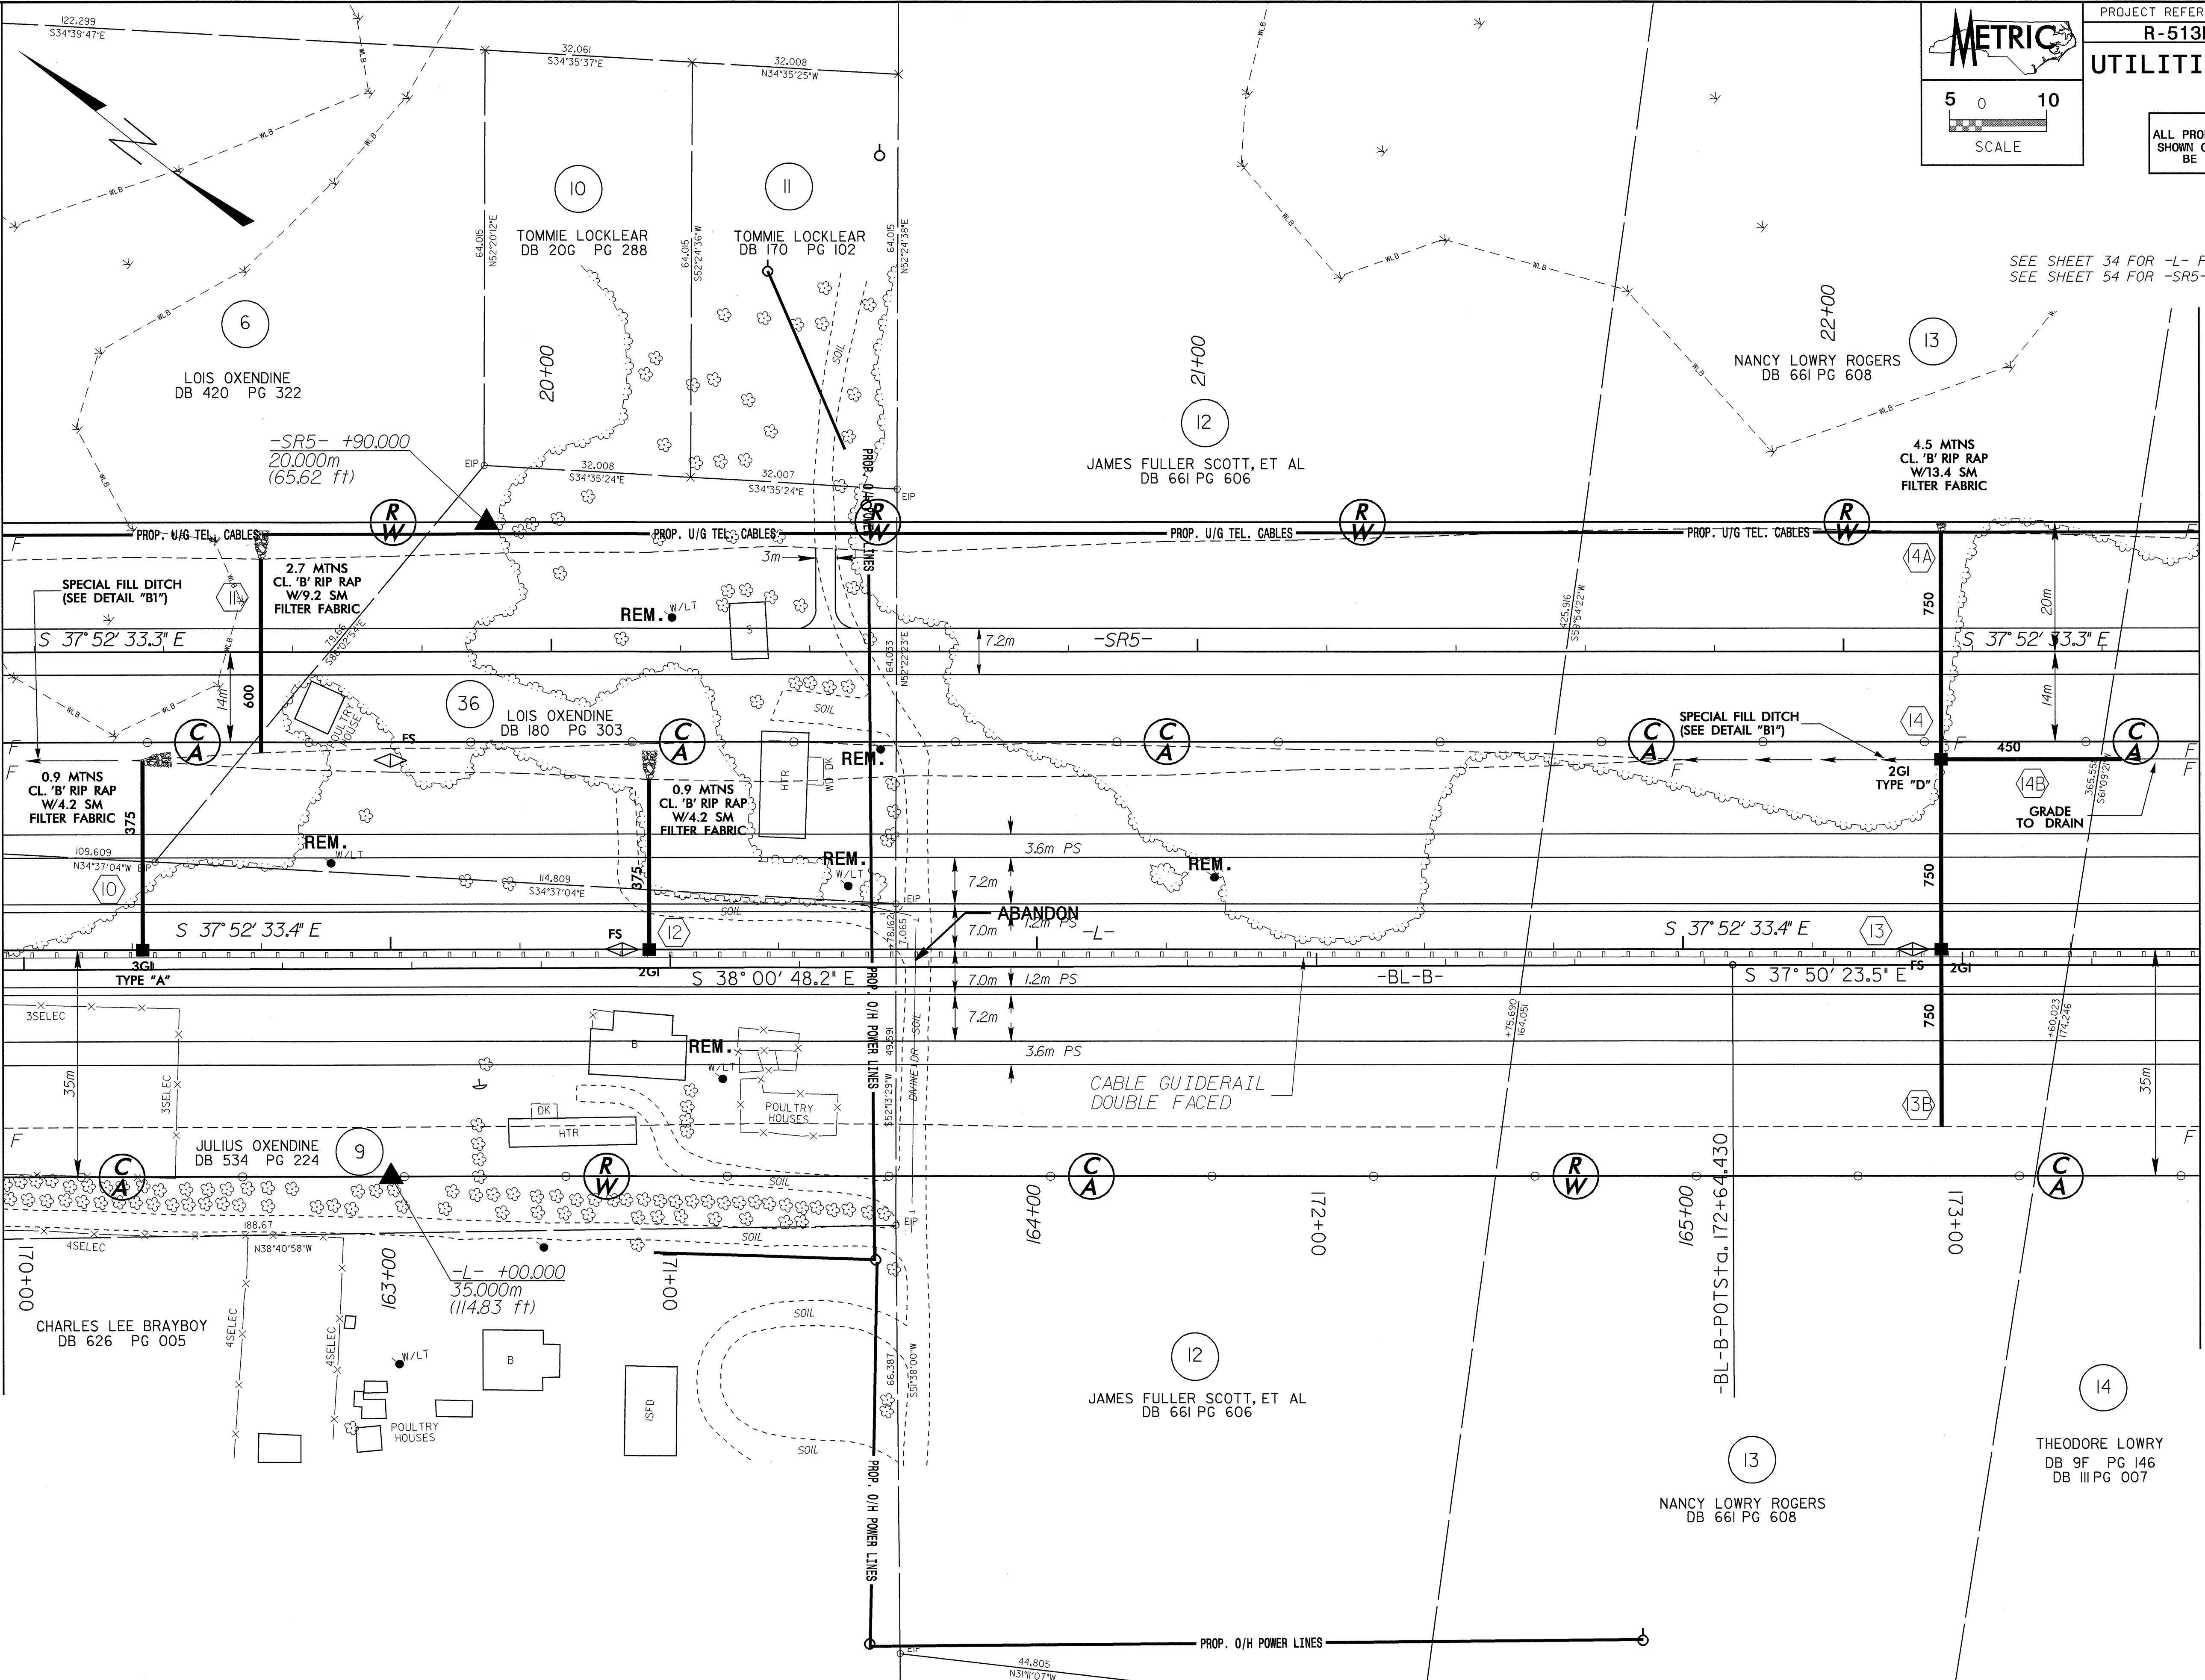

23-FEB-2004 15:05
R:\Projects\2004\11605\Drawings\U0-4-513bb-07.dwg
042527.dwg
042527