


UTILITIES BY OTHERS

NOTE: ALL PROPOSED UTILITY WORK SHOWN ON THIS SHEET WILL BE DONE BY OTHERS

SEE SHEET 33 & 34 FOR -L- PROFILE
SEE SHEET 53 & 54 FOR -SR5- PROFILE

MATCHLINE -L- STA 159+00.000 MATCH SHT. UO-2

MATCHLINE -L- STA 162+40.000 MATCH SHT. UO-4

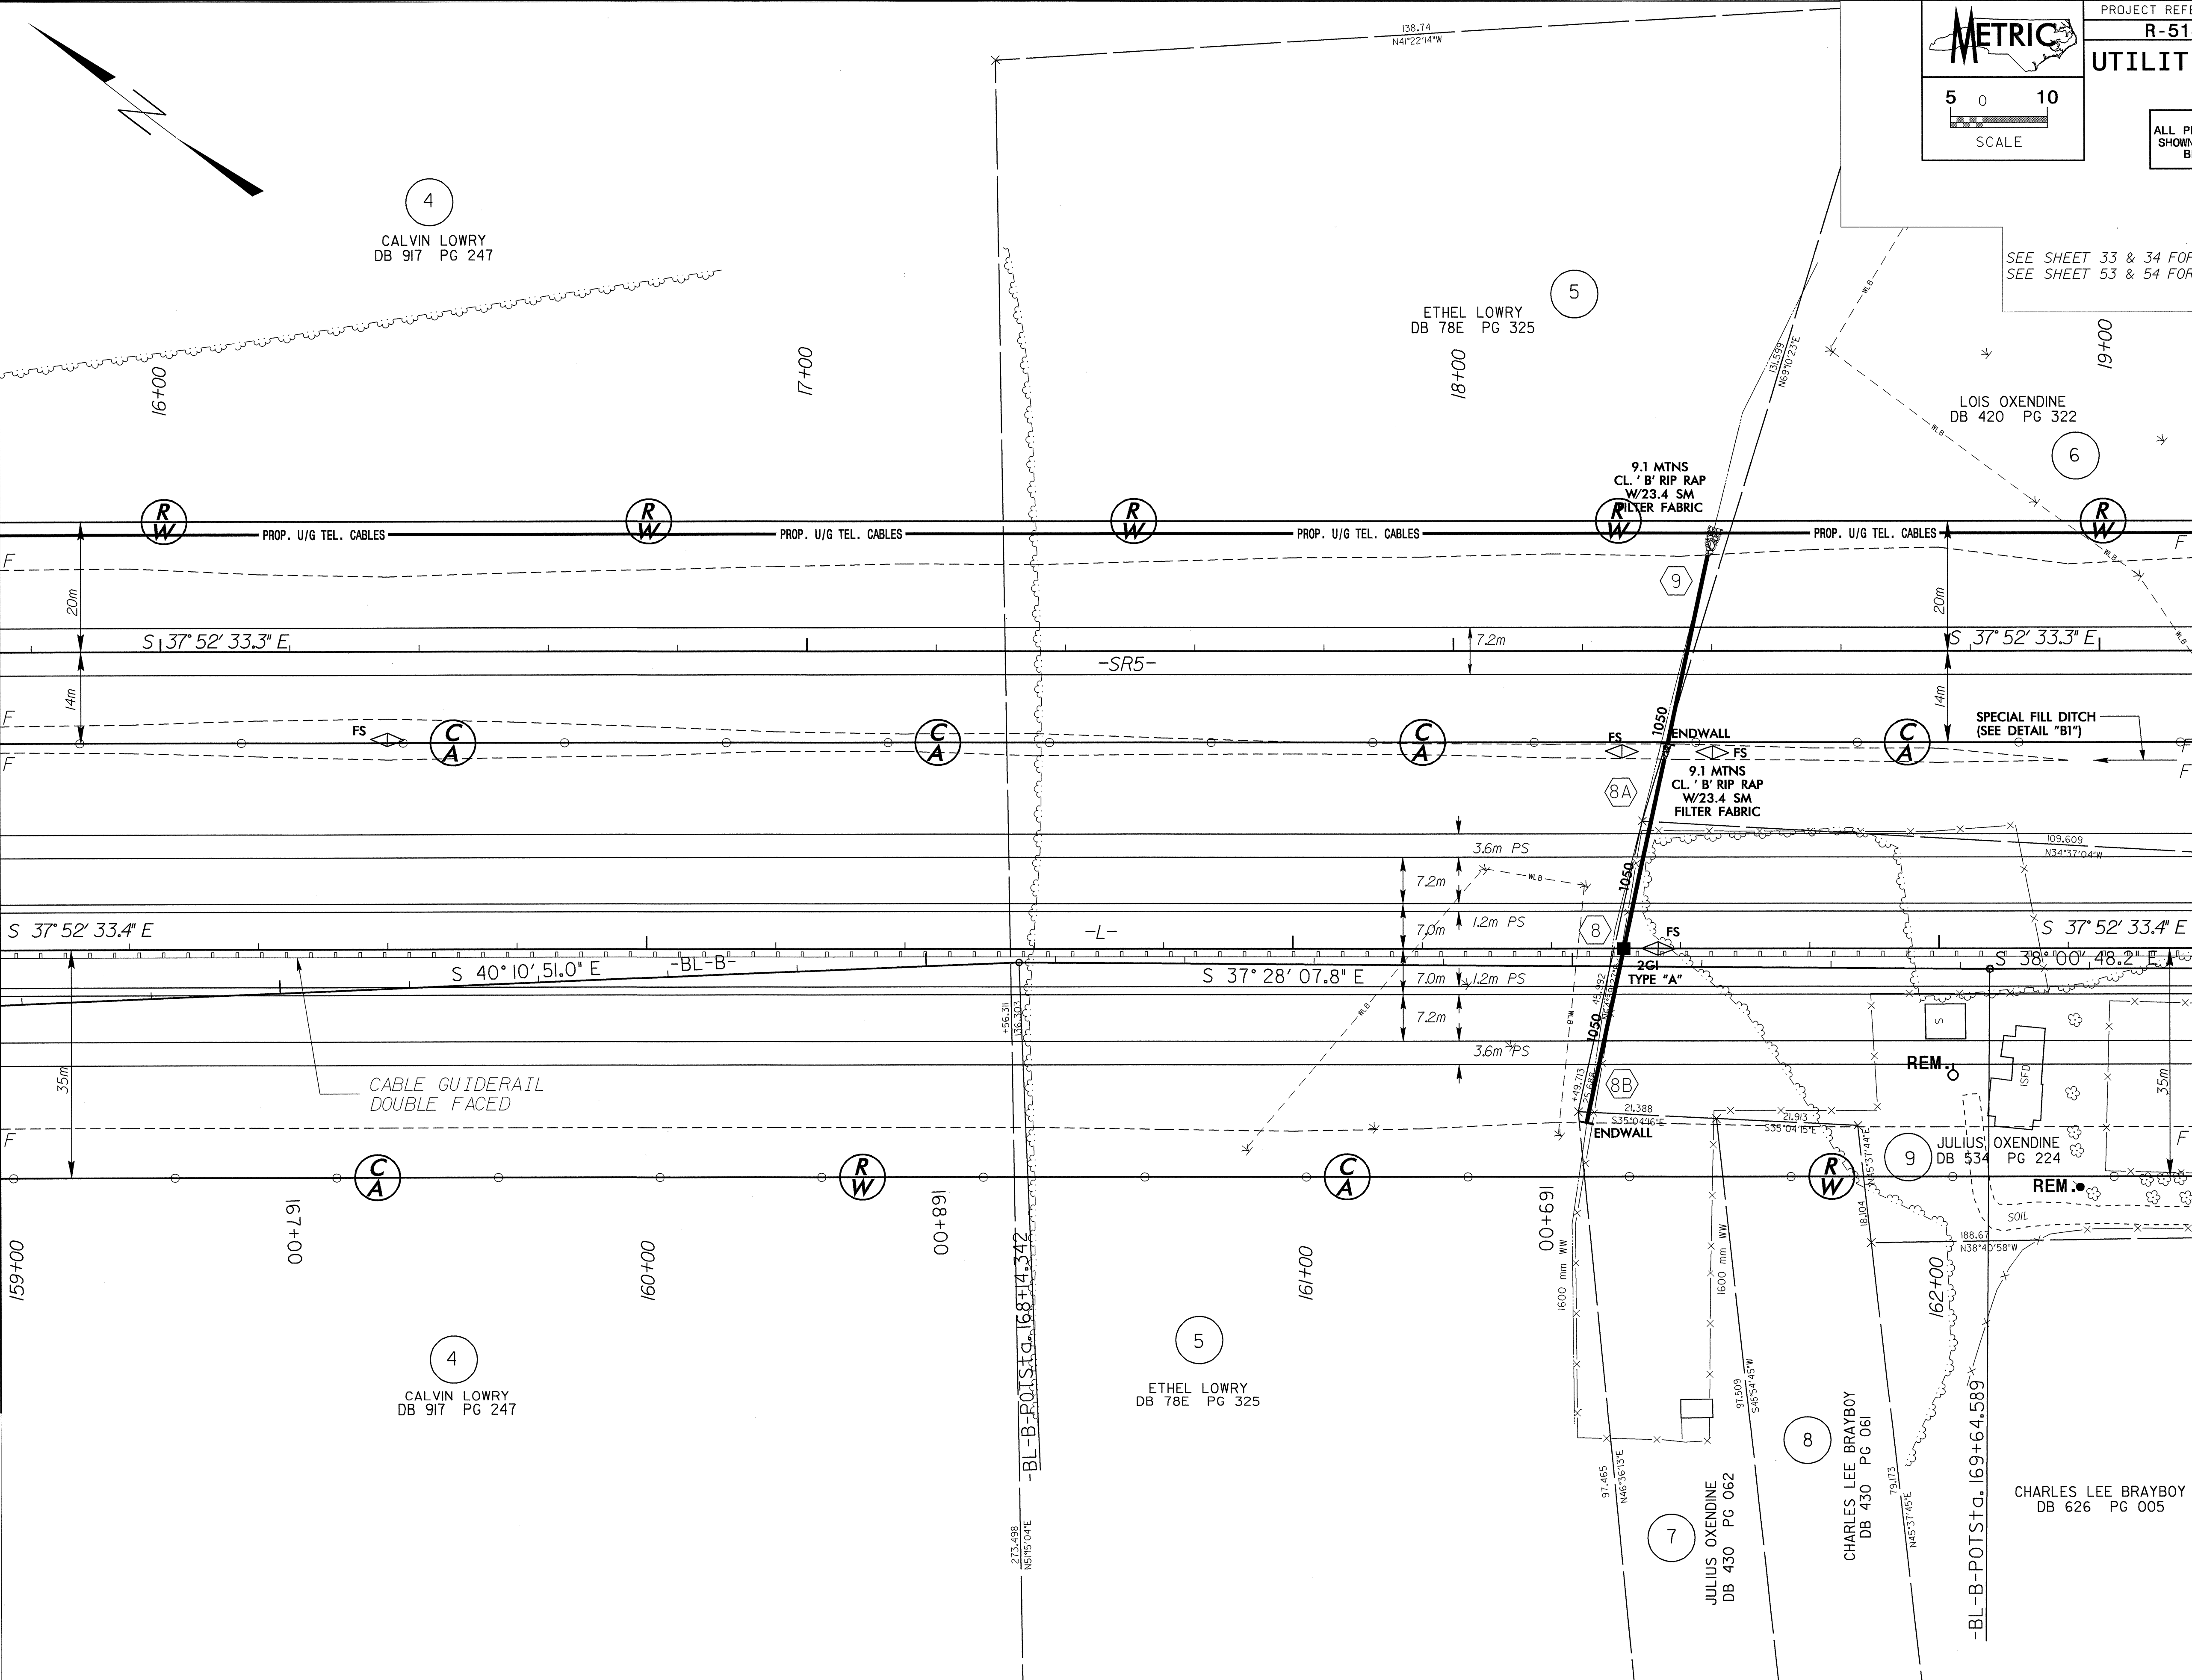

4
CALVIN LOWRY
DB 917 PG 247

5
ETHEL LOWRY
DB 78E PG 325

6
LOIS OXENDINE
DB 420 PG 322

9.1 MTNS
CL. 'B' RIP RAP
W/23.4 SM
FILTER FABRIC

9.1 MTNS
CL. 'B' RIP RAP
W/23.4 SM
FILTER FABRIC

4
CALVIN LOWRY
DB 917 PG 247

5
ETHEL LOWRY
DB 78E PG 325

7
JULIUS OXENDINE
DB 430 PG 062

8
CHARLES LEE BRAYBOY
DB 430 PG 061

CHARLES LEE BRAYBOY
DB 626 PG 005