

 10 0 20 SCALE	PROJECT REFERENCE NO.	SHEET NO.
	R-513C	UC-15
	DESIGNED BY: CSG	
	DRAWN BY: CSG	
	CHECKED BY: RBW	
APPROVED BY: RBW		
REVISED:		
NORTH CAROLINA DEPARTMENT OF TRANSPORTATION		 ENGINEER DONALD B. WILKINS
DESIGN SERVICES UNIT PHONE: (919)250-4128 FAX: (919)250-4119		UTILITY CONSTRUCTION PLANS ONLY

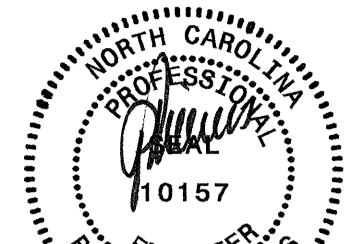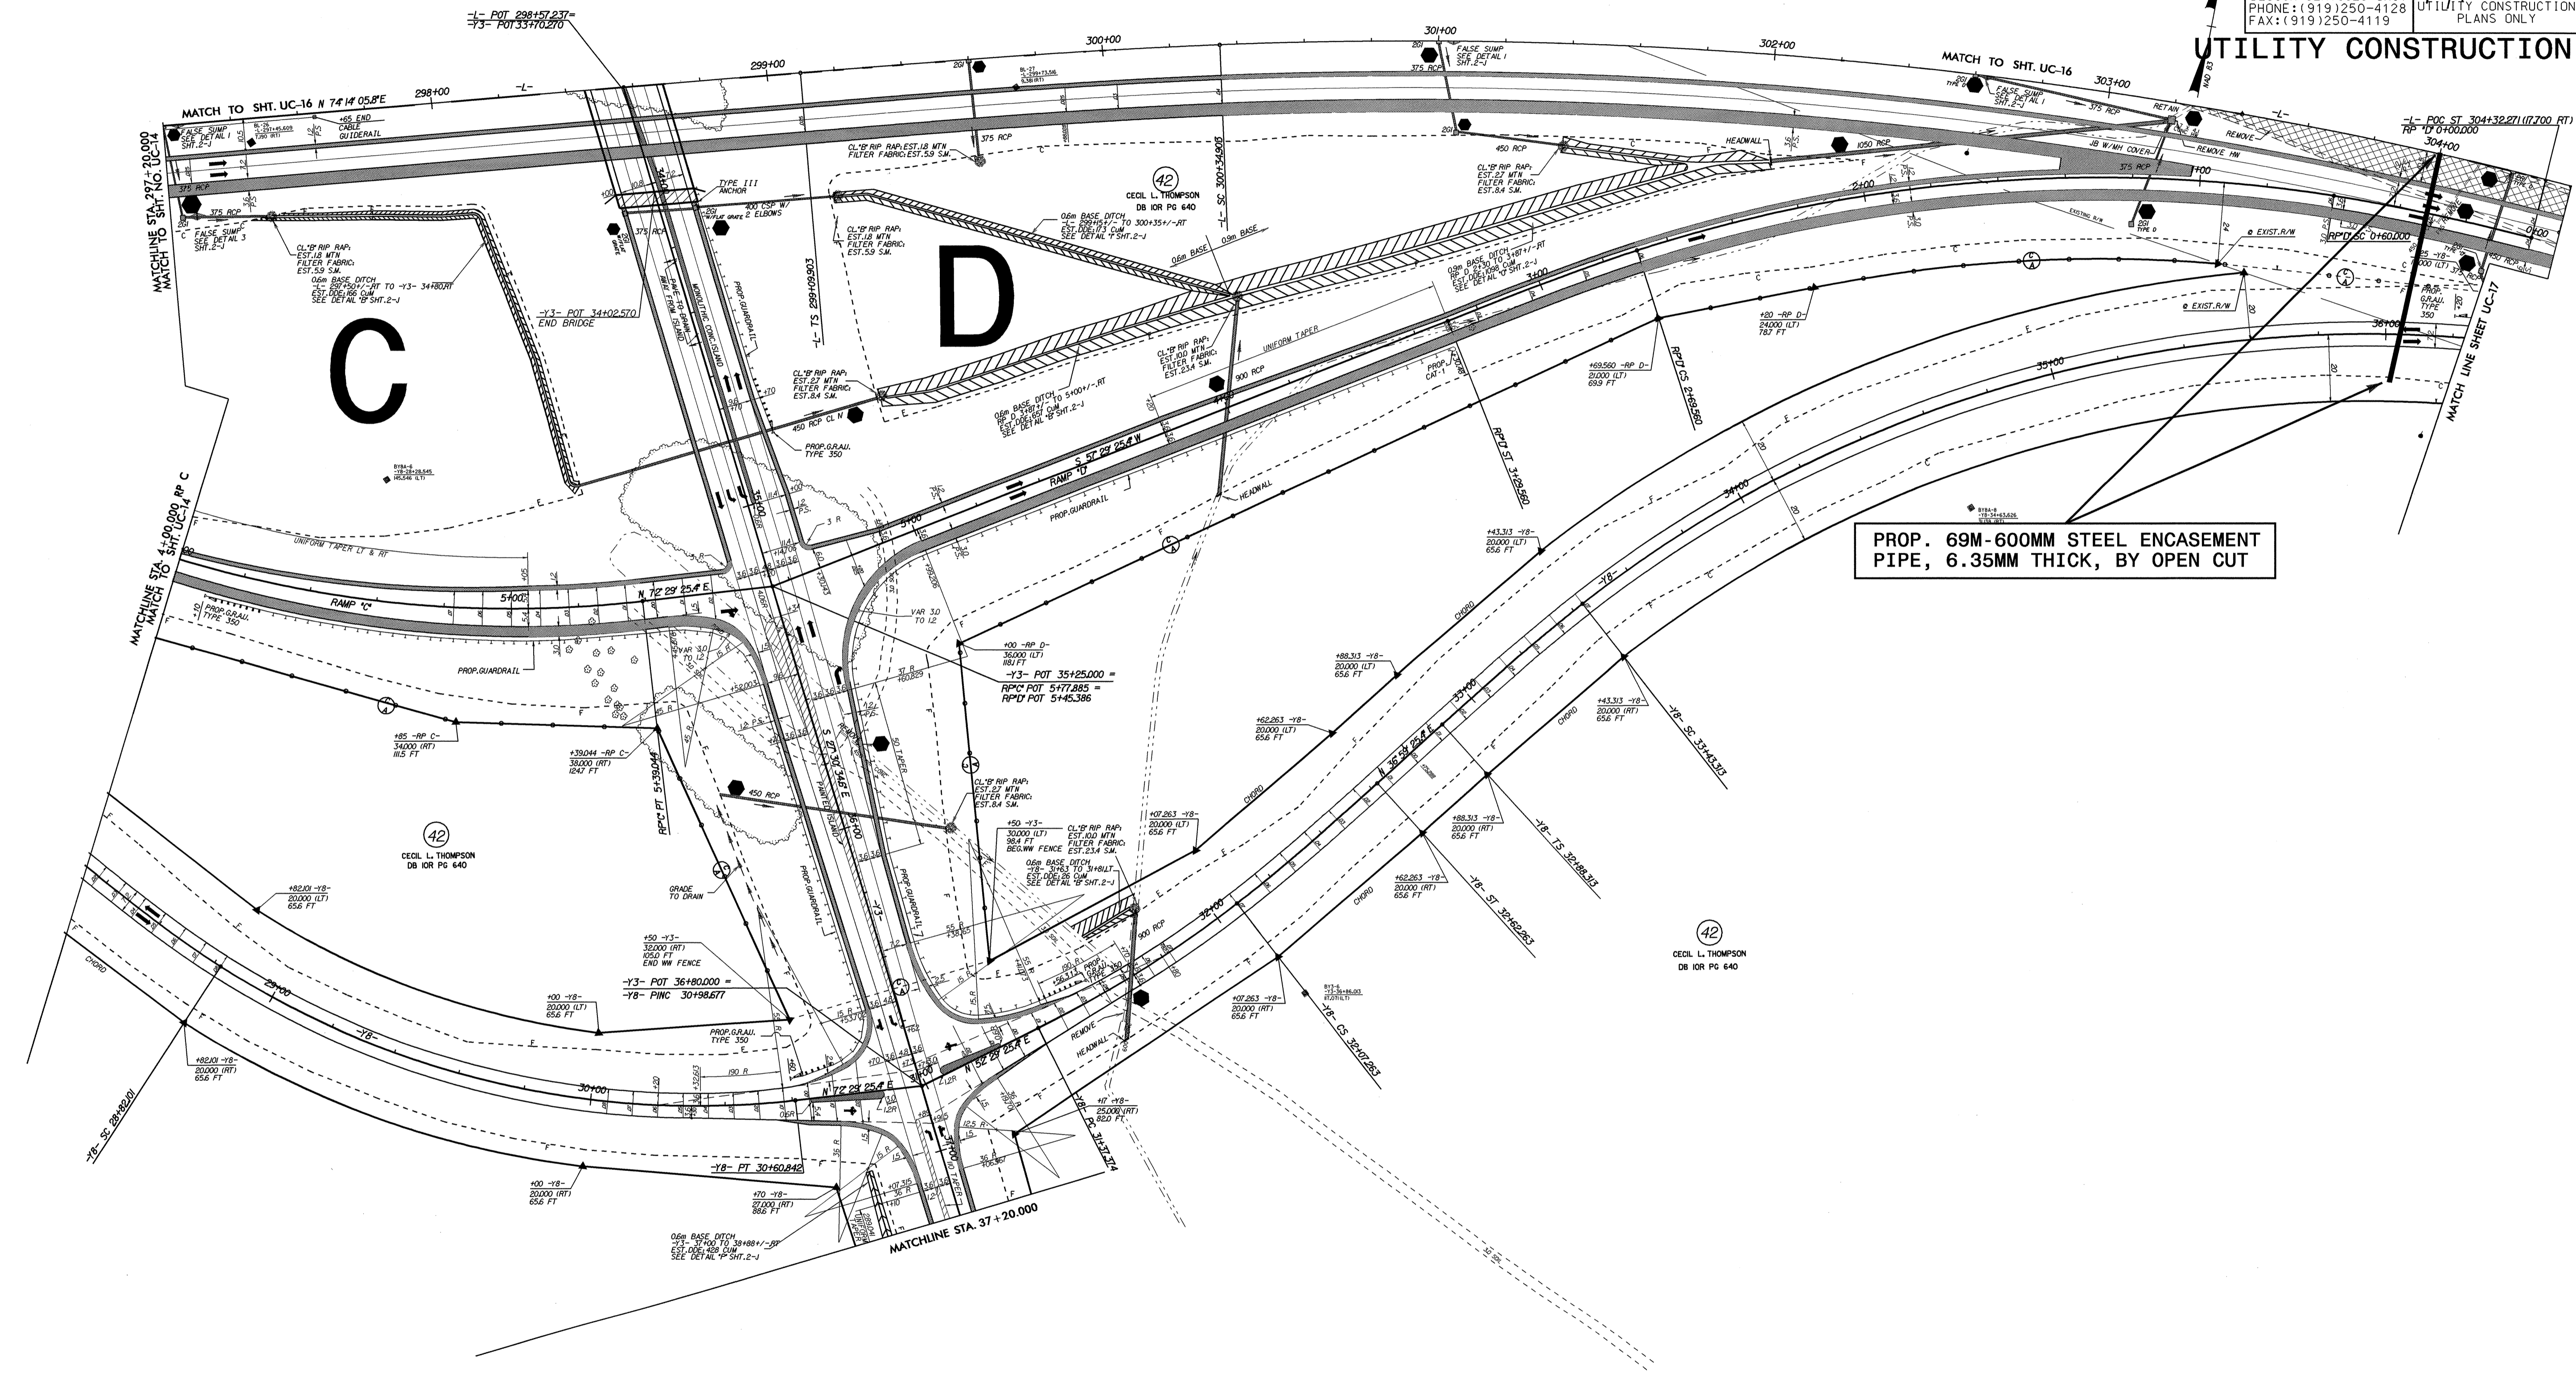

PROP. 69M-600MM STEEL ENCASEMENT PIPE, 6.35MM THICK, BY OPEN CUT

04257
 25-AUG-2004 08:38
 R:\PROJECTS\151513C19.DWG
 151513C19.DWG
 151513C19.DWG