

PROJECT REFERENCE NO.	SHEET NO.
R-0513BB	UC-2A
DESIGNED BY: CSG	
DRAWN BY: CSG	
CHECKED BY: RBW	
APPROVED BY: RBW	
REVISED:	
NORTH CAROLINA DEPARTMENT OF TRANSPORTATION DESIGN SERVICES UNIT PHONE: (919) 250-4128 FAX: (919) 250-4119	


JUDY R. SMITH
DB 579 PG 637
PLEASANT GROVE UNITED METHODIST CHURCH
C/L

UTILITY CONSTRUCTION

- PROP. 296M-150MM PVC WATER PIPE, SDR 21, 1.38 MPA WP
- PROP. 1-FIRE HYDRANT, 1.38 MPA WP
- PROP. 2-150MM GATE VALVE & VALVE BOX, 1.38 MPA WP
- PROP. 1-200MM X 150MM DI TEE
- PROP. 5M-20MM PE WATER TUBING, SDR 7, PC 1.38
- PROP. 1-RELOCATE EXISTING WATER METER
- PROP. 1-150MM X 20MM TAPPING SADDLE
- PROP. 1-20MM CORPORATION STOP
- PROP. 1-REMOVE EXISTING WATER METER

MATCHLINE -L- STA 174 + 20.000

MATCHLINE -L- STA 162 + 40.000

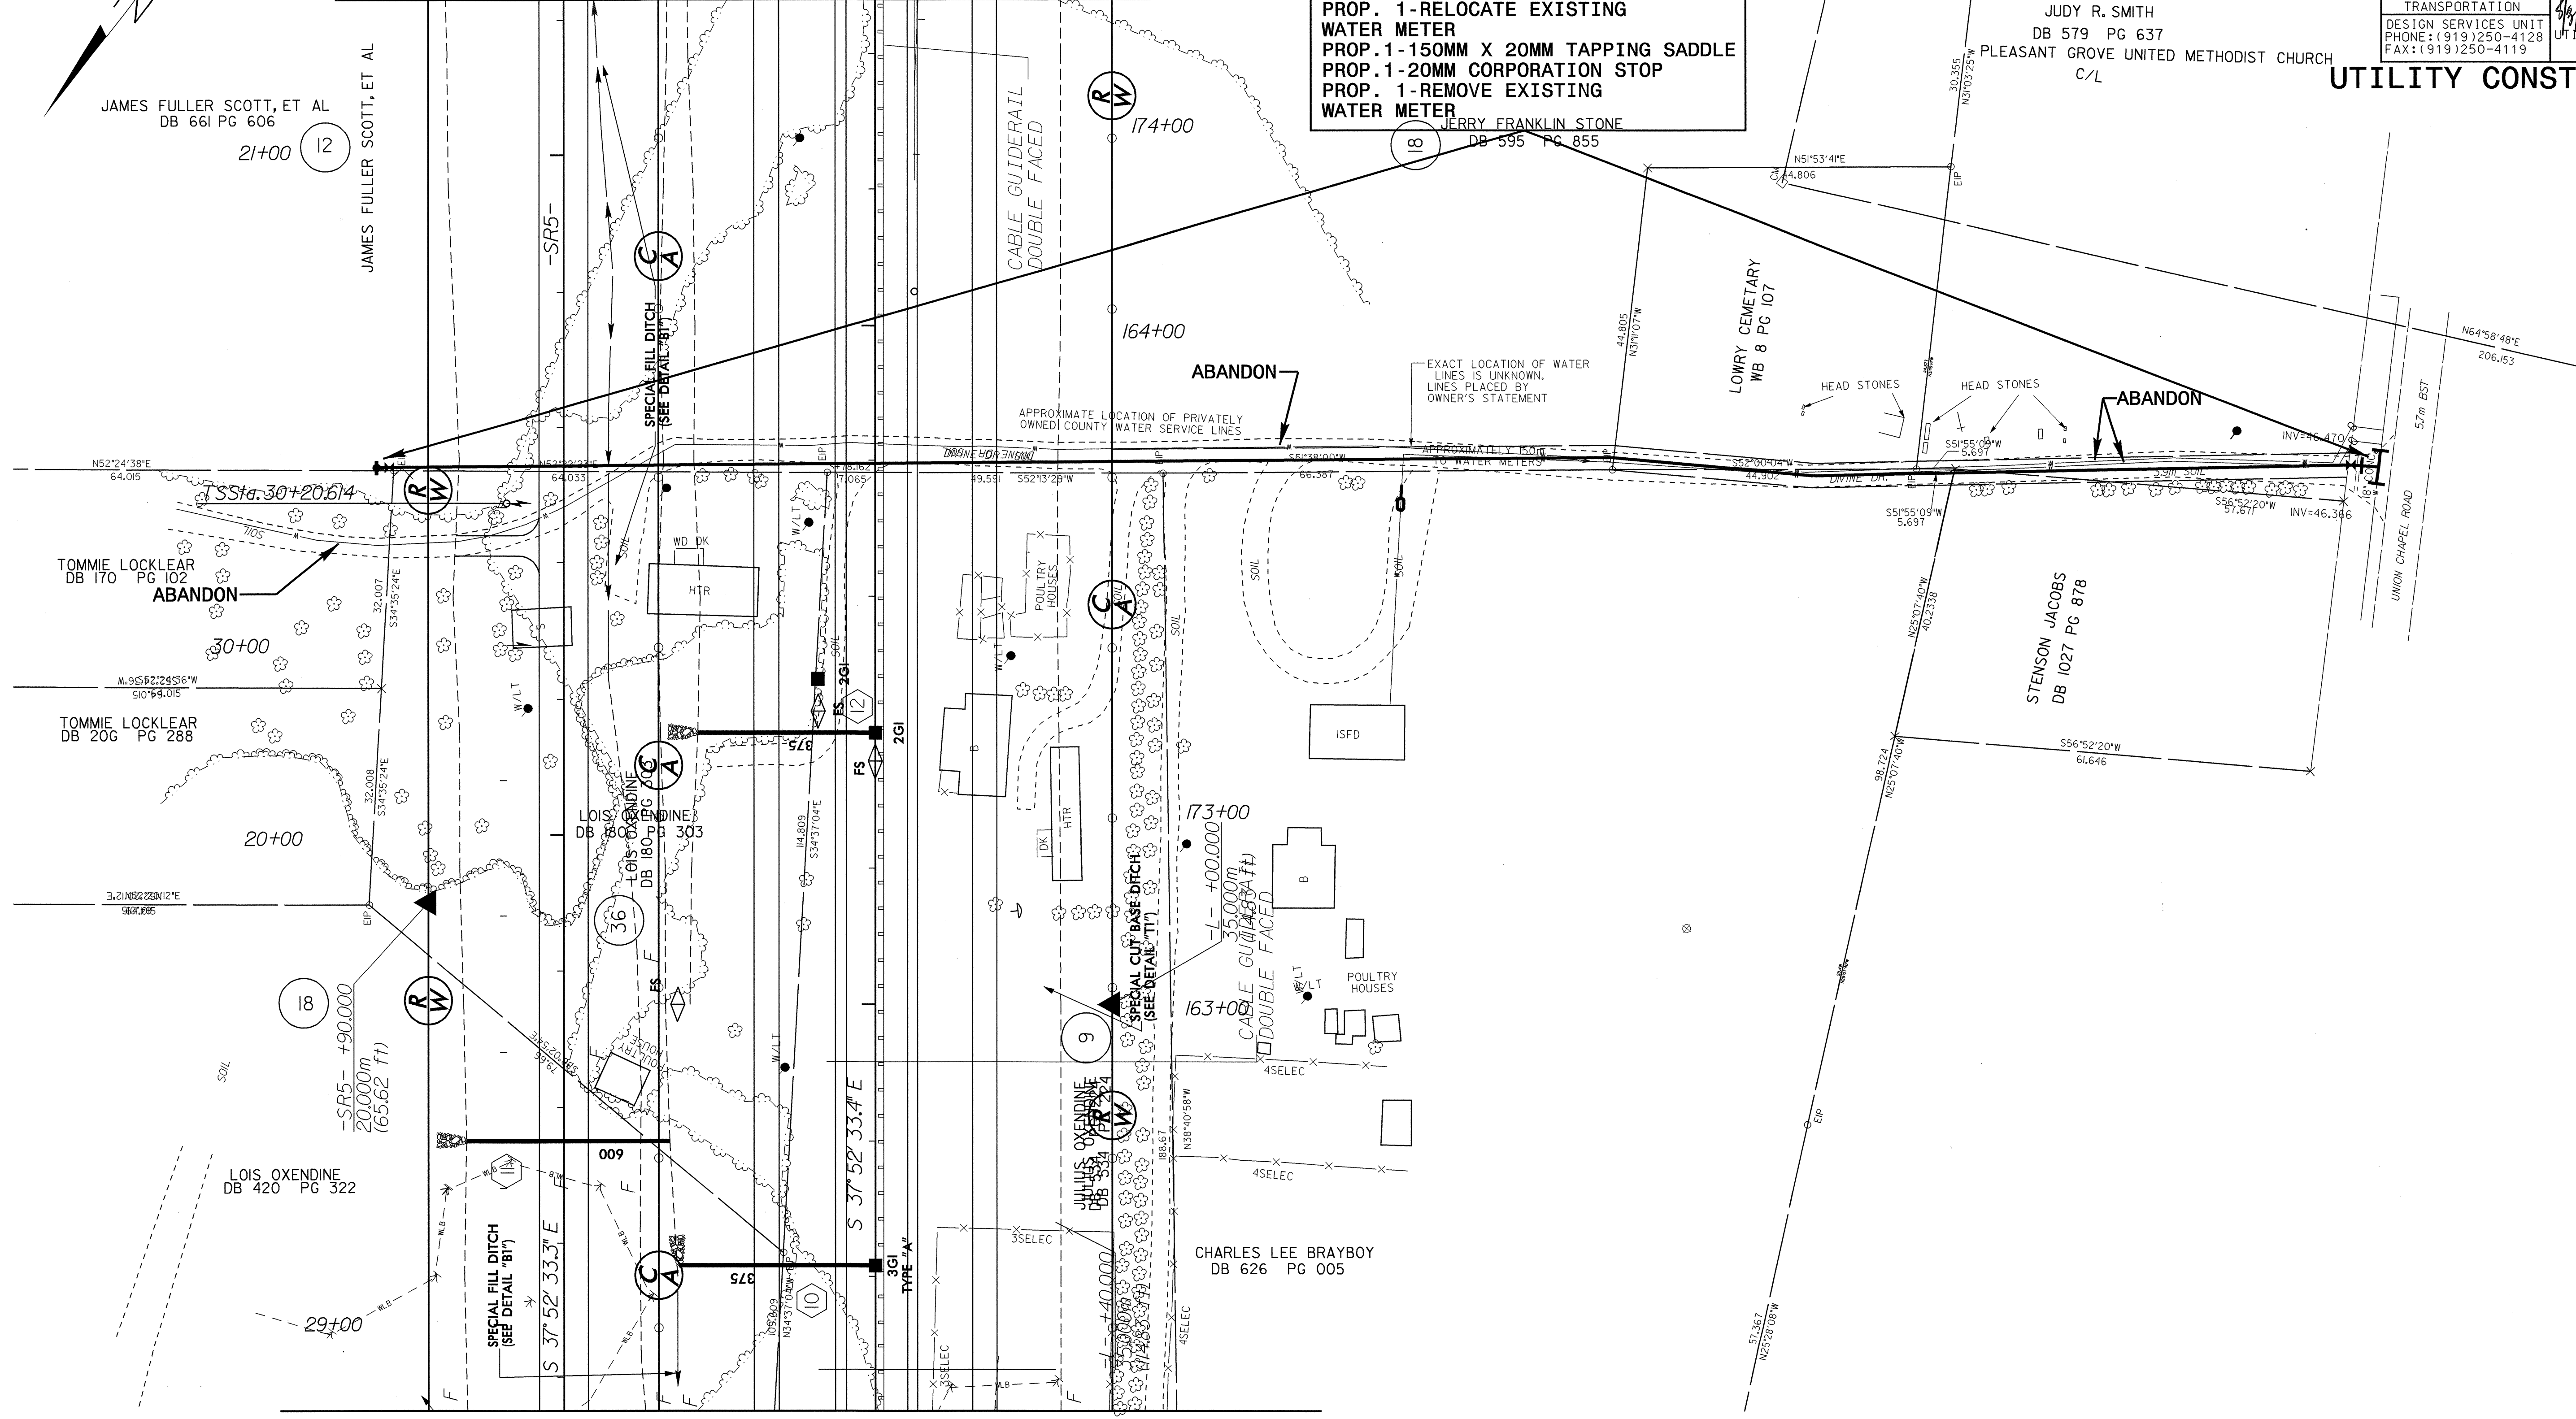

03-AUC-2004-1637-20-513bbs07.dwg
aspedb01