



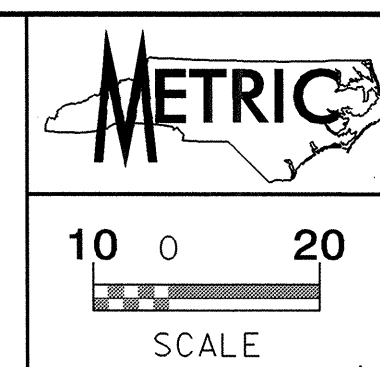

PROJECT REFERENCE NO.	SHEET NO.
R-513C	UC-15
DESIGNED BY: CSG	
DRAWN BY: CSG	
CHECKED BY: RBW	
APPROVED BY: RBW	
REVISED:	
NORTH CAROLINA DEPARTMENT OF TRANSPORTATION	
DESIGN SERVICES UNIT PHONE: (919) 250-4128 FAX: (919) 250-4119	
UTILITY CONSTRUCTION PLANS ONLY	

UTILITY CONSTRUCTION

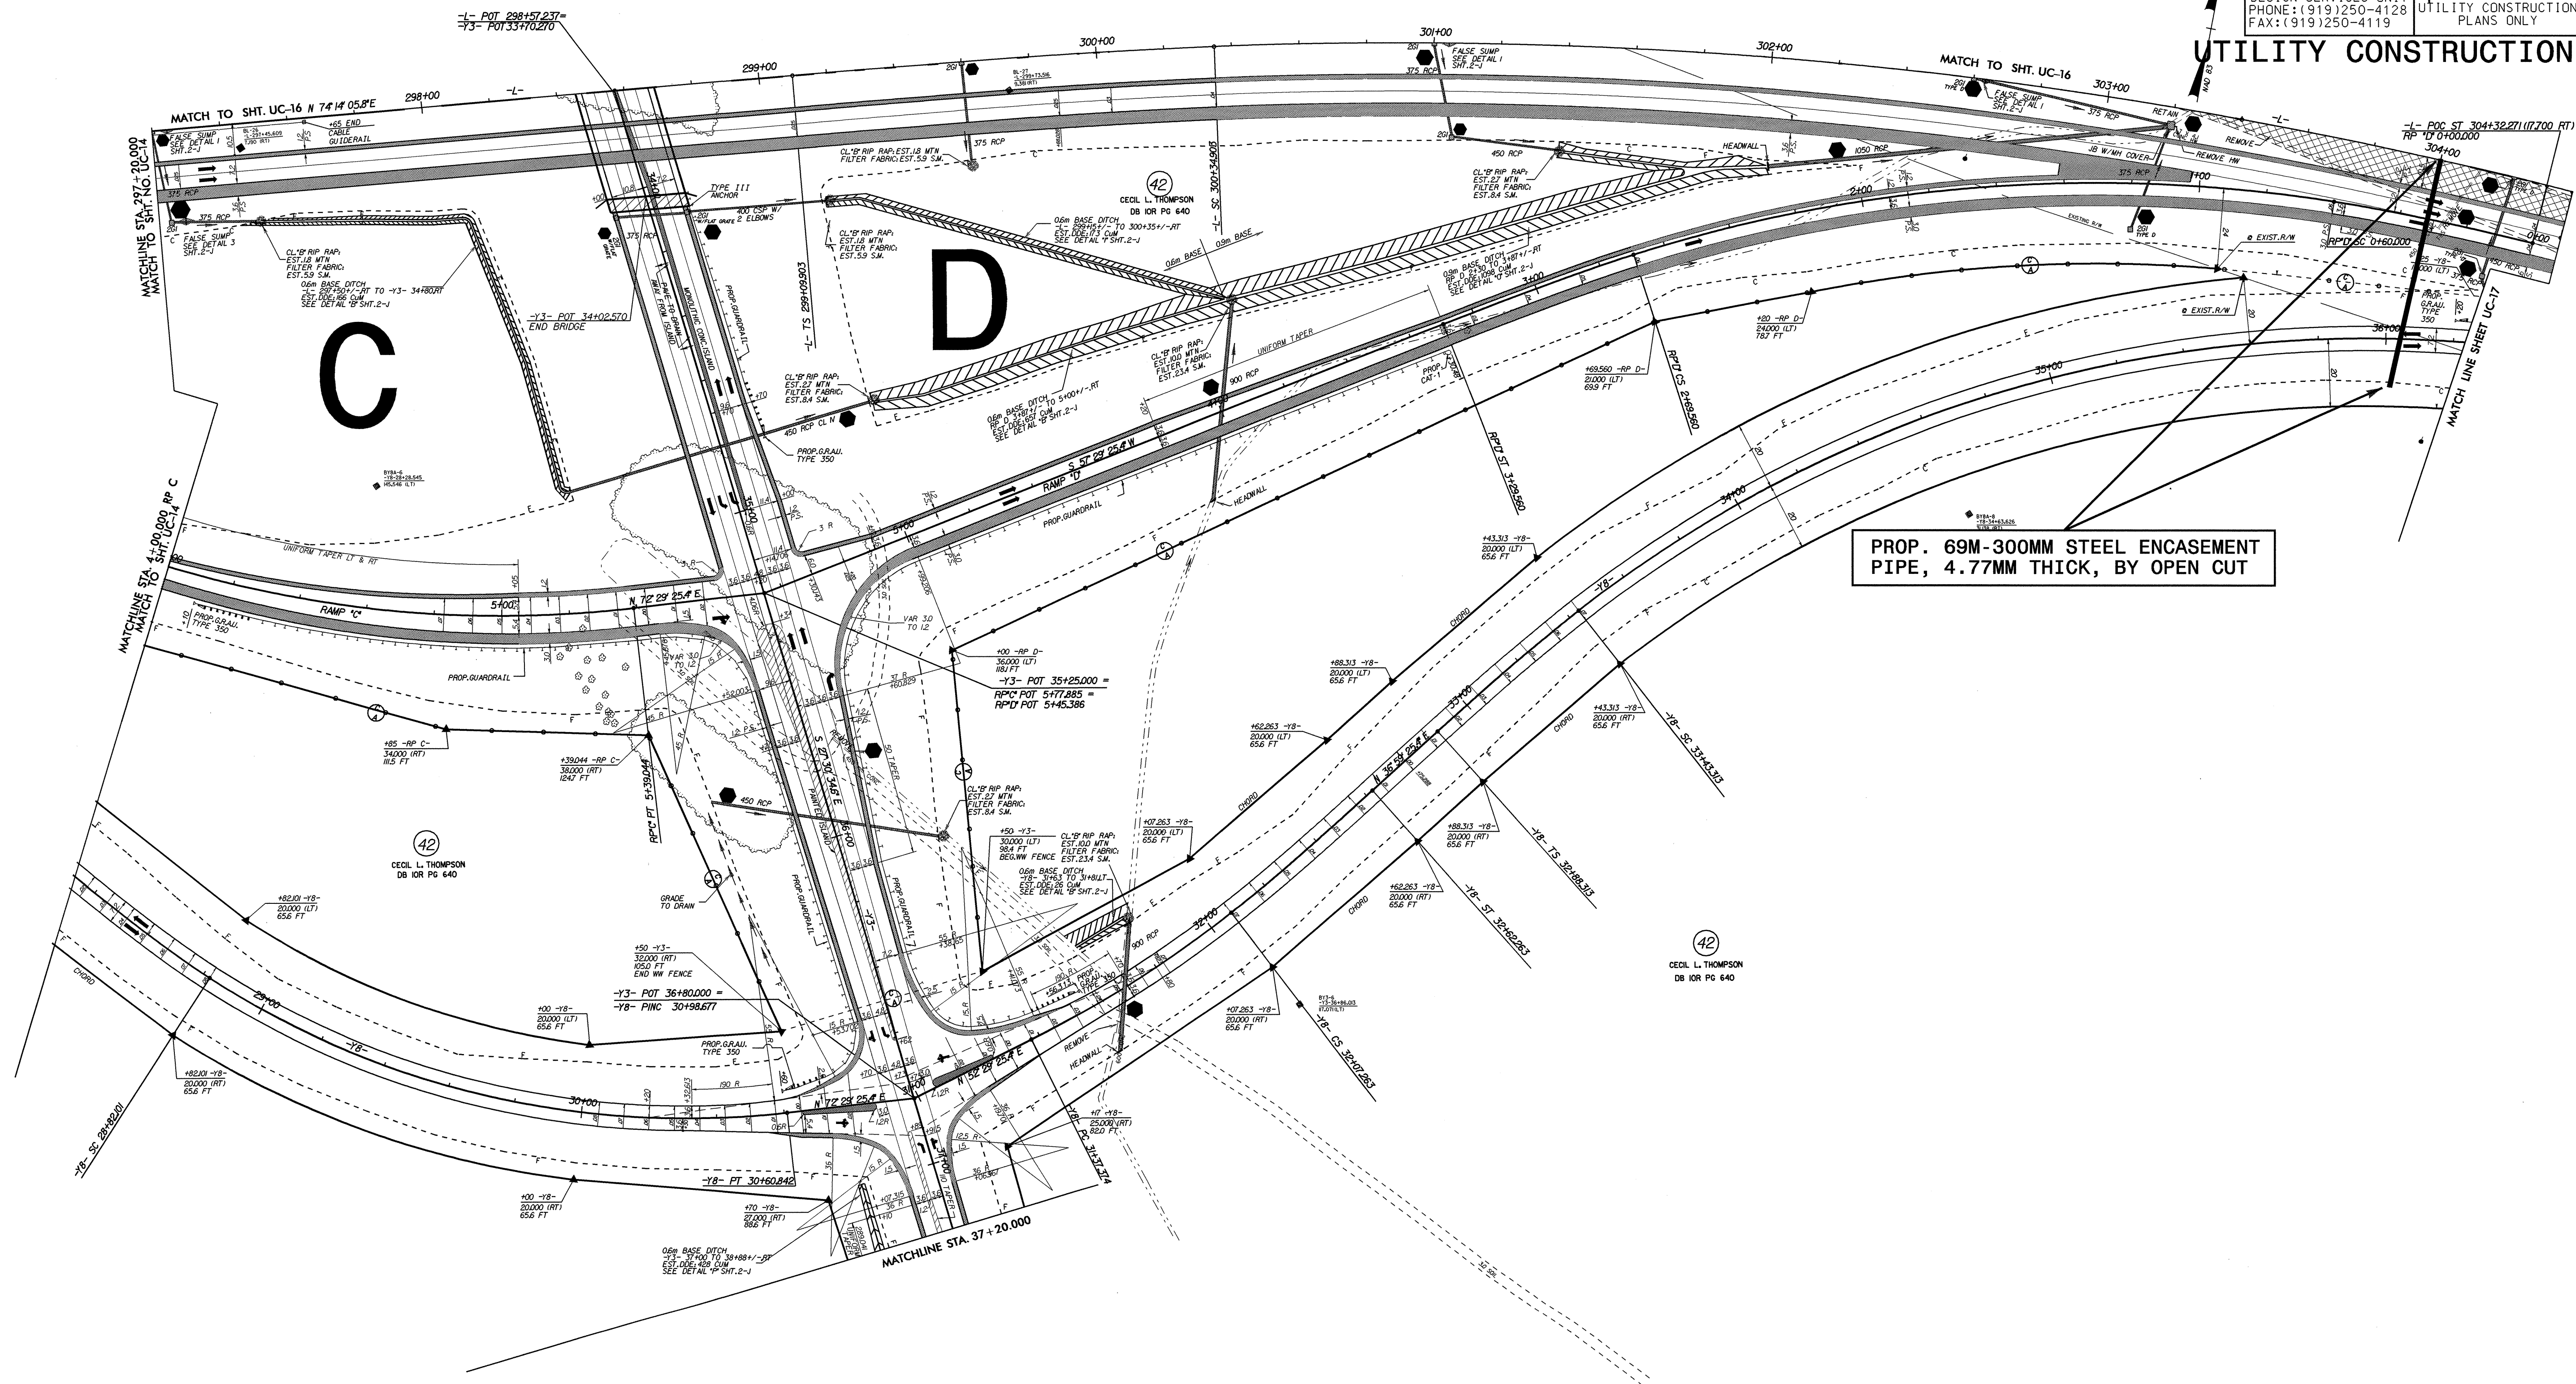

PROP. 69M-300MM STEEL ENCASEMENT
PIPE, 4.77MM THICK, BY OPEN CUT