
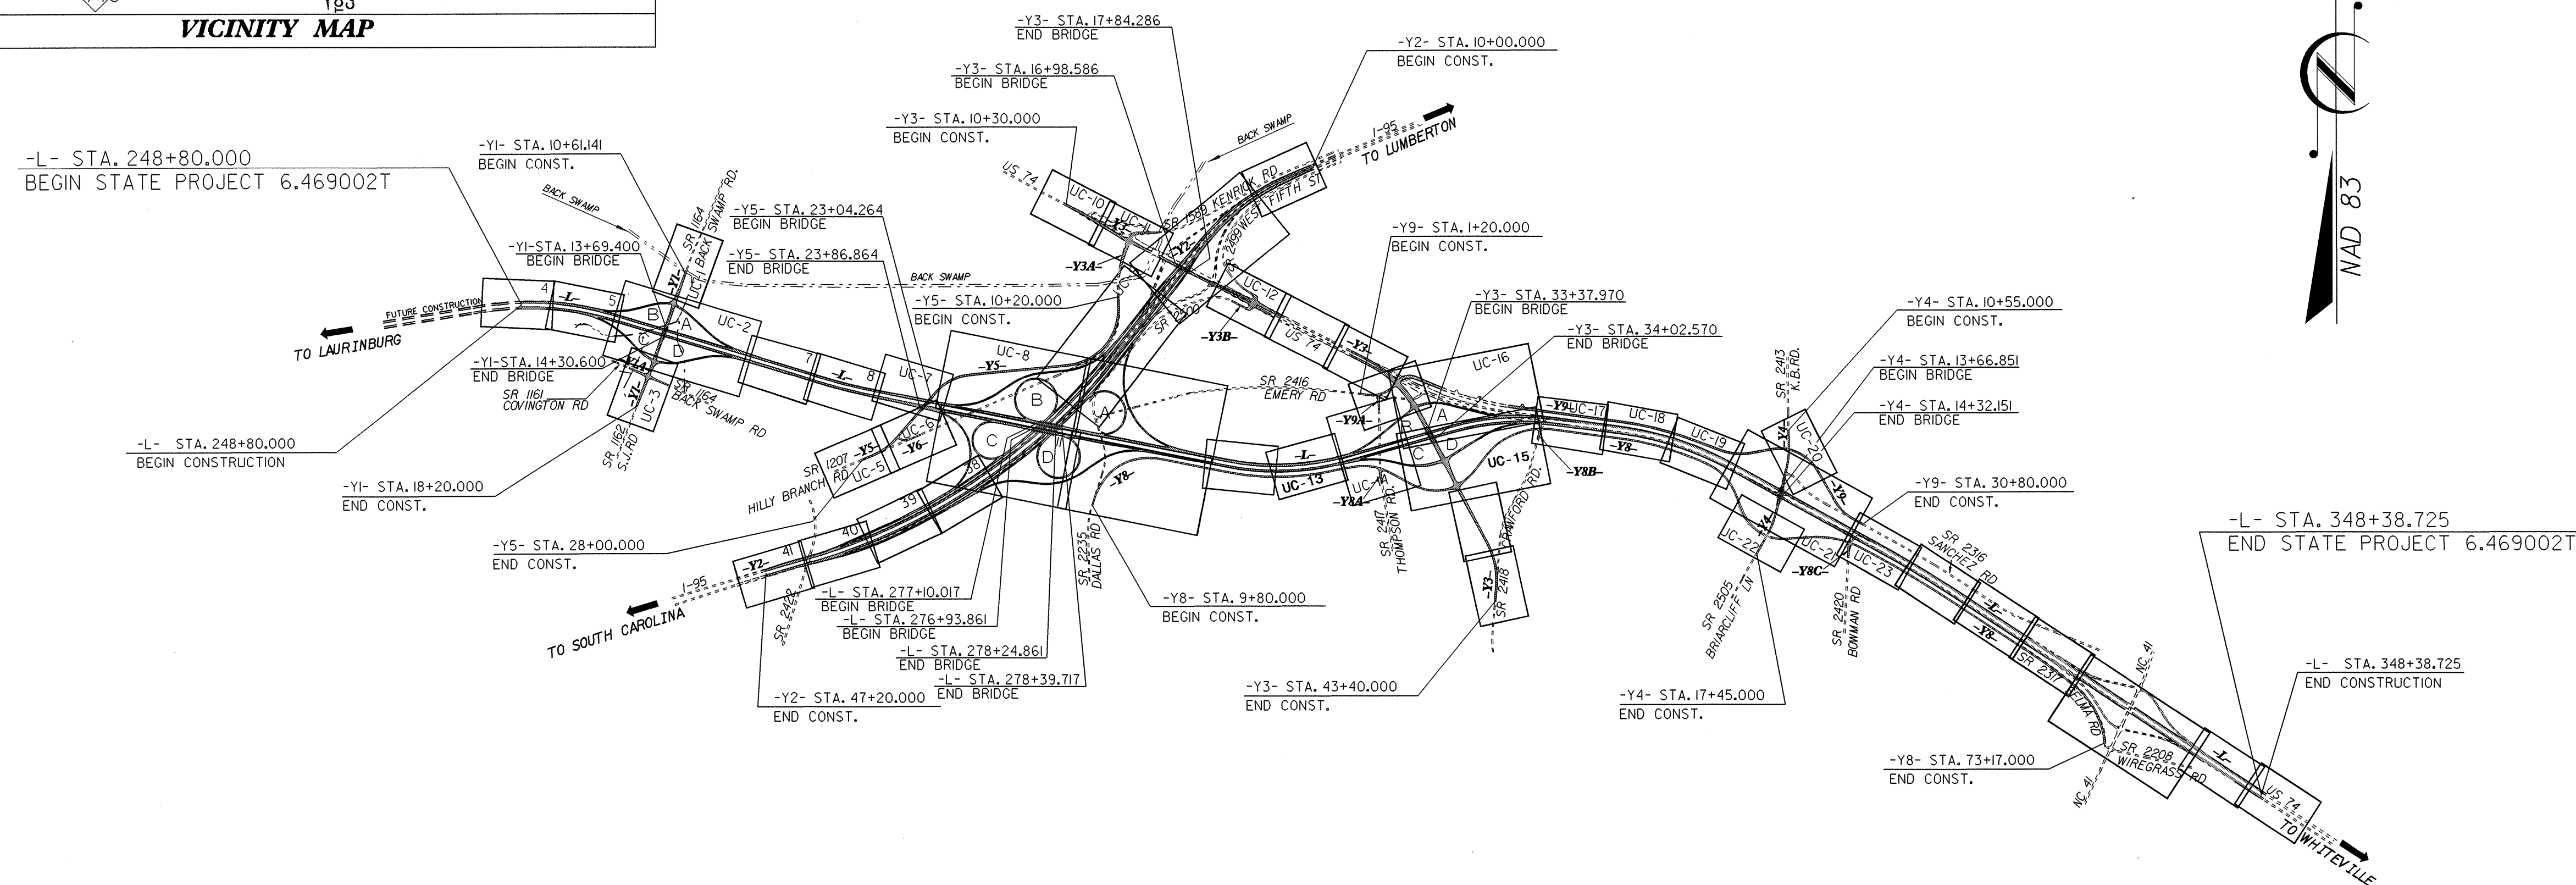


UTILITY CONSTRUCTION PLANS

ROBESON COUNTY

LOCATION: US 74 FROM WEST OF SR 1164 TO EAST OF NC 41
TYPE OF WORK: UTILITY RELOCATION

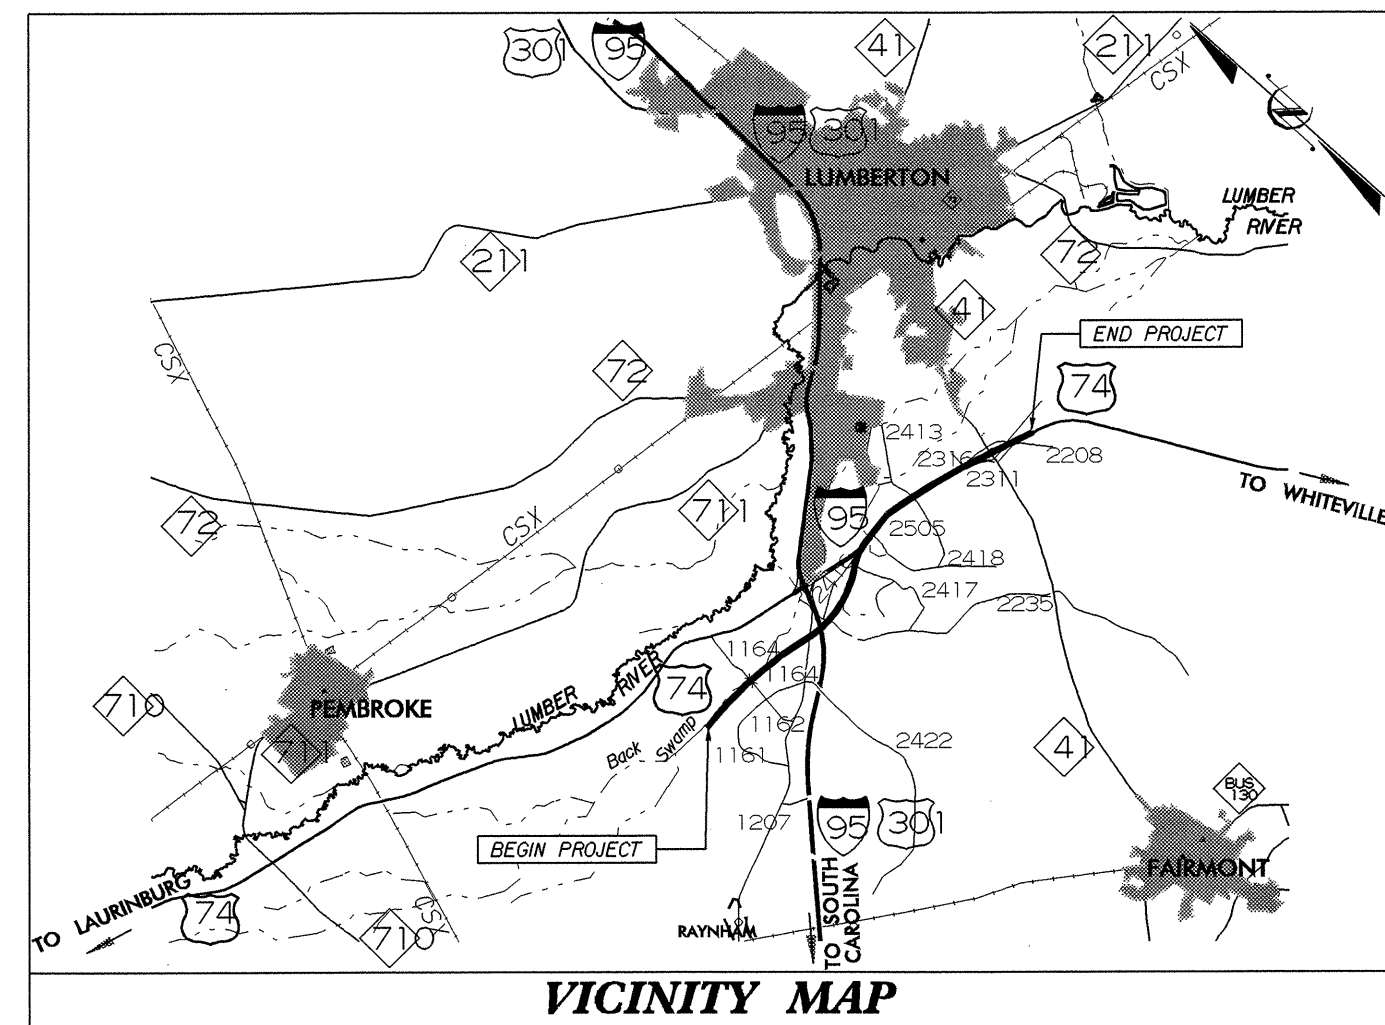

NCDOT CONTACT:
Ms. C.S. HOUSER, P.E.
ENGINEERING COORDINATOR

THIS IS A CONTROLLED-ACCESS PROJECT
WITH ACCESS BEING LIMITED TO INTERCHANGES



INDEX OF SHEETS

<u>SHEET NO.</u>	<u>DESCRIPTION</u>
UC-1	TITLE SHEET
UC-2 THRU UC-23	UTILITY CONSTRUCTION PLAN SHEETS
UC-24	UTILITY DETAIL SHEET

WATER AND SEWER OWNERS ON PROJECT

(1) WATER-ROBESON COUNTY PUBLIC WORKS

SEAL

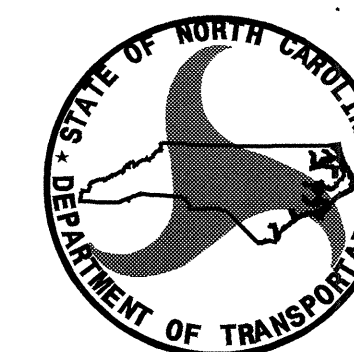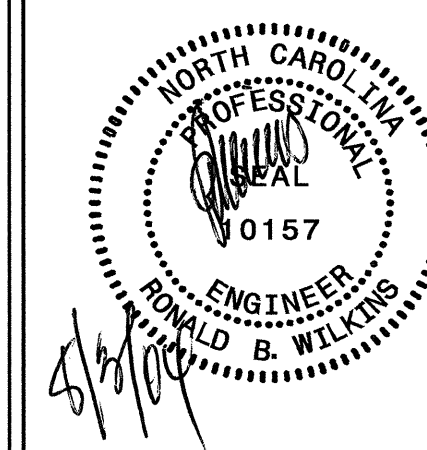

**PREPARED IN THE OFFICE OF:
DIVISION OF HIGHWAYS
DESIGN SERVICES
UTILITY SECTION**

**1591 MAIL SERVICES CENTER
RALEIGH NC 27699-1591
PHONE (919) 250-4128
FAX (919) 250-4119**

<u>Roger Worthington, P.E.</u>	UTILITIES SECTION ENGINEER
<u>R. B. WILKINS, P.E.</u>	UTILITIES SQUAD LEADER PROJECT ENGINEER
STEVE GODBOLD	UTILITIES PROJECT DESIGNER