



**STATE OF NORTH CAROLINA  
DEPARTMENT OF TRANSPORTATION**

**SIGNING PLANS  
ROCKINGHAM COUNTY**

**LOCATION: BRIDGE #84 OVER JONES CREEK ON SR 2579 (BROOKS RD)**

**BEGIN STATE SIGNING PROJECT**

**B-3696 -L- STA. 11+00.00**

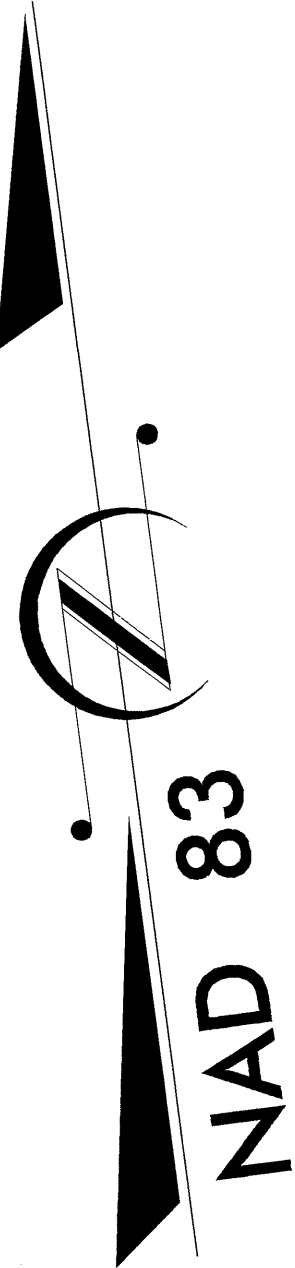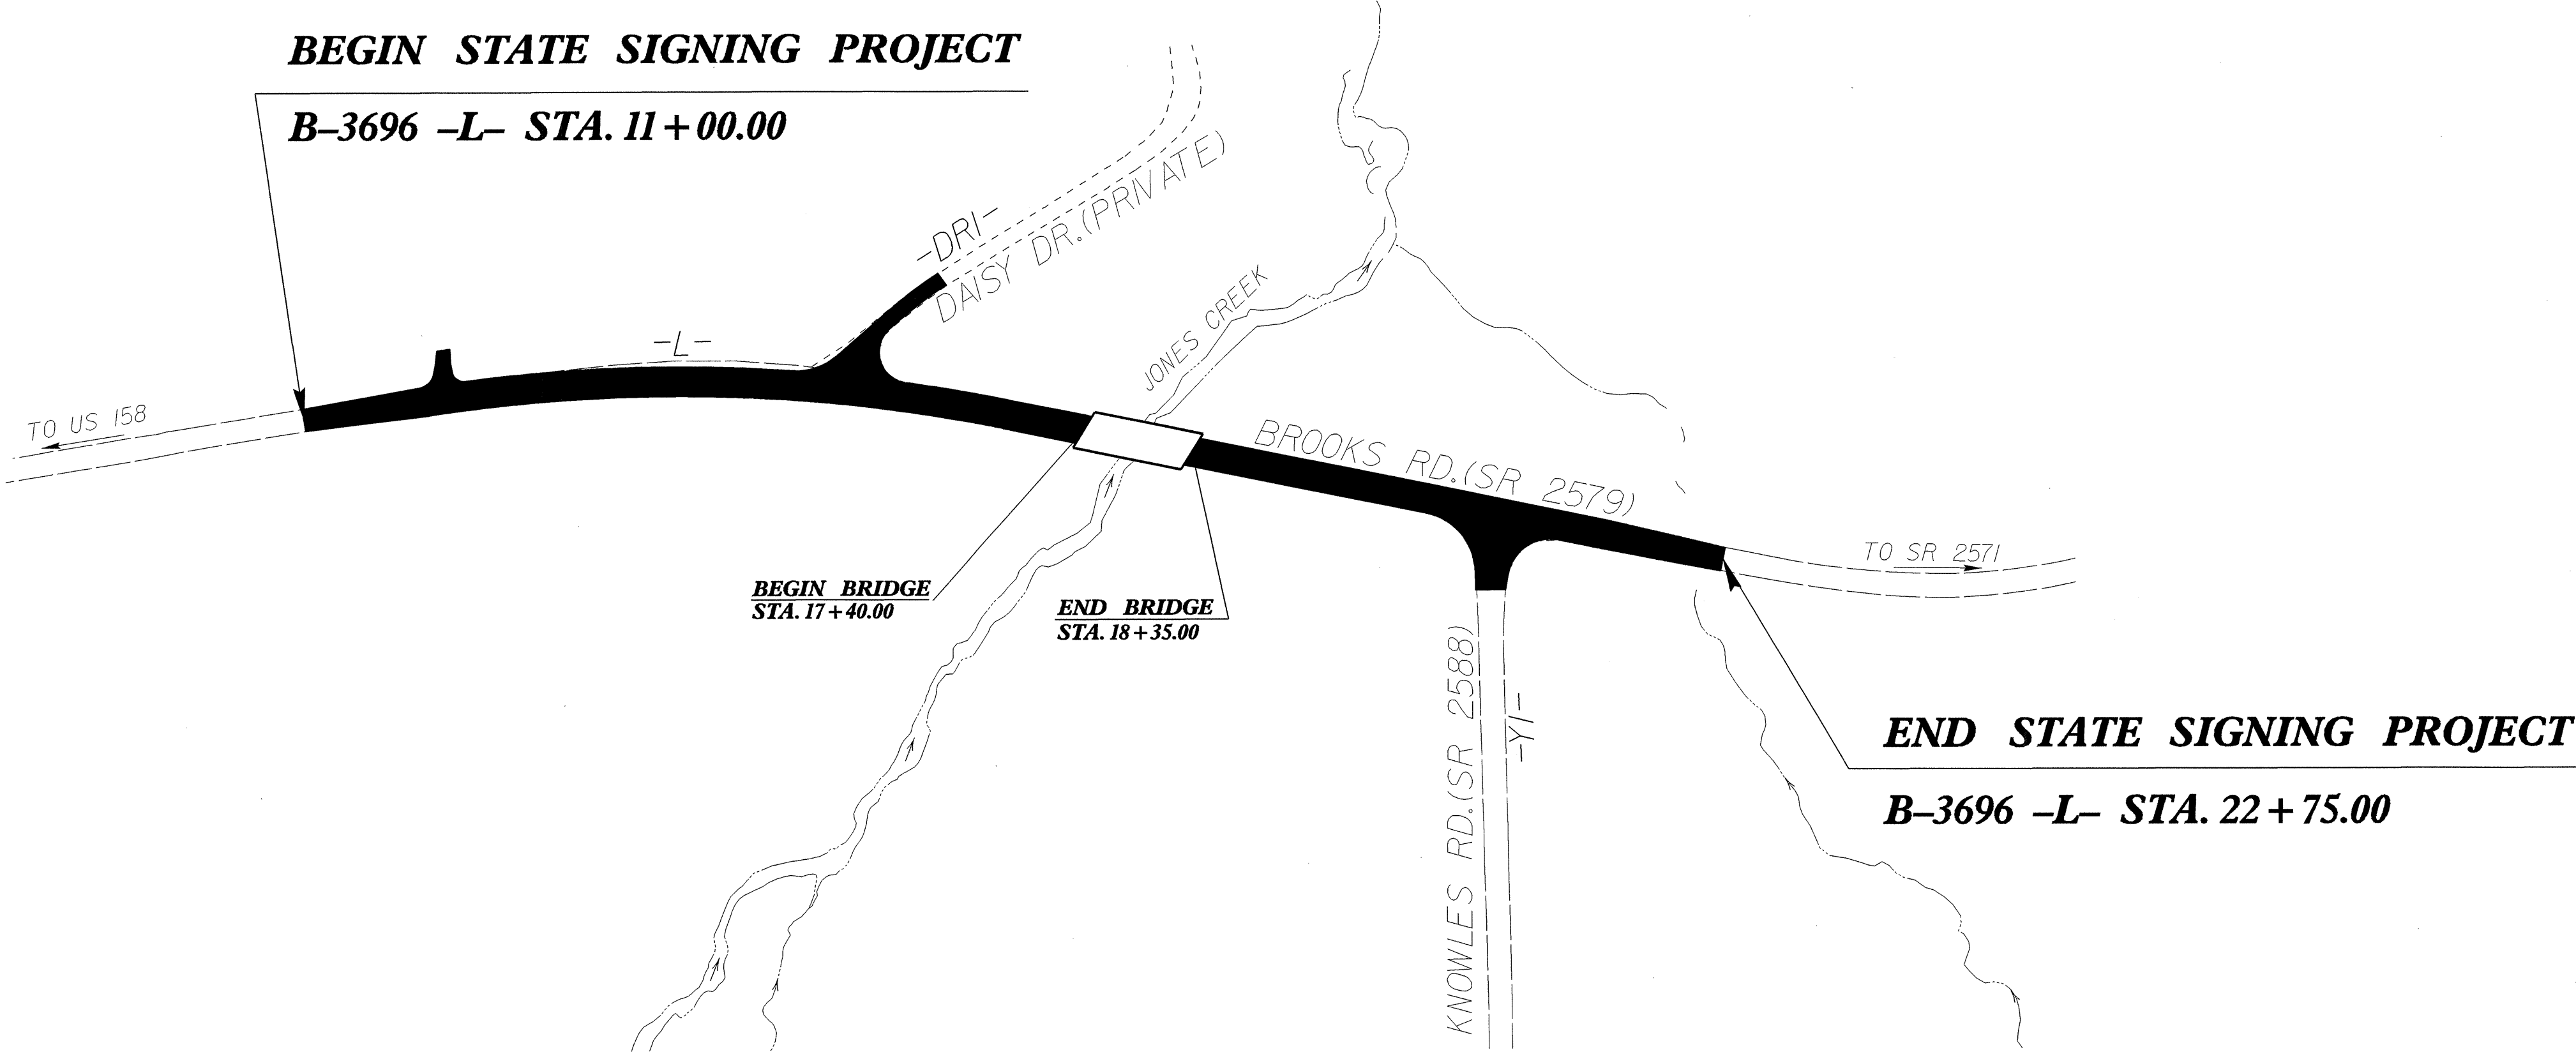

**END STATE SIGNING PROJECT**

**B-3696 -L- STA. 22+75.00**

**SUMMARY OF QUANTITIES**

ITEM NO.		ITEM DESCRIPTION	QUANTITY	UNIT
DESC. NO.	SECT. NO.			
4025000000	901	CONTRACTOR FURNISHED, TYPE E SIGN.....	45.25	S.F.
4072000000	903	SUPPORTS, 3-LB STEEL U-CHANNEL.....	105	L.F.
4102000000	904	SIGN ERECTION, TYPE E.....	8	EA.
4155000000	907	DISPOSAL OF SIGN SYSTEM, U-CHANNEL.....	14	EA.


**INDEX**

SHEET NO.	DESCRIPTION
1	TITLE SHEET
2	EXISTING/PROPOSED ROADWAY

PLAN PREPARED BY: N.C.D.O.T. SIGNING SECTION

SEAL

RON KING, P.E. SIGNING ENGINEER  
A. I. ALQUDWAH, P.E. SIGNING PROJECT ENGINEER  
D. M. EATON SIGNING PROJECT DESIGN ENGINEER  
R. R. HENNEIN SIGNING DESIGNER

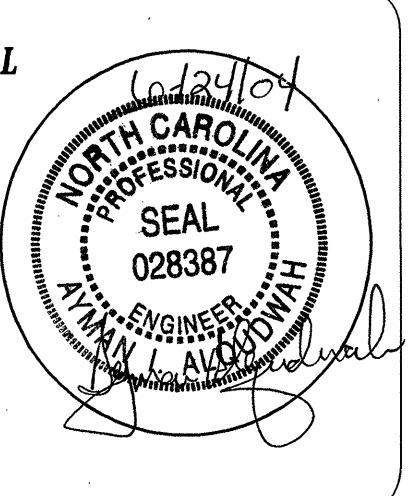

ROADWAY STANDARD DRAWINGS  
 APPLICABLE TO THESE SIGNING PLANS  
 904.10  
 904.50

**CONTRACT NO.: C201004 T.I.P.: B-3696**