



8/23/99

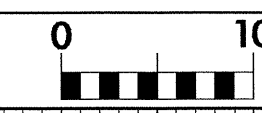

PROJ. REFERENCE NO. B-3696 SHEET NO. X-6

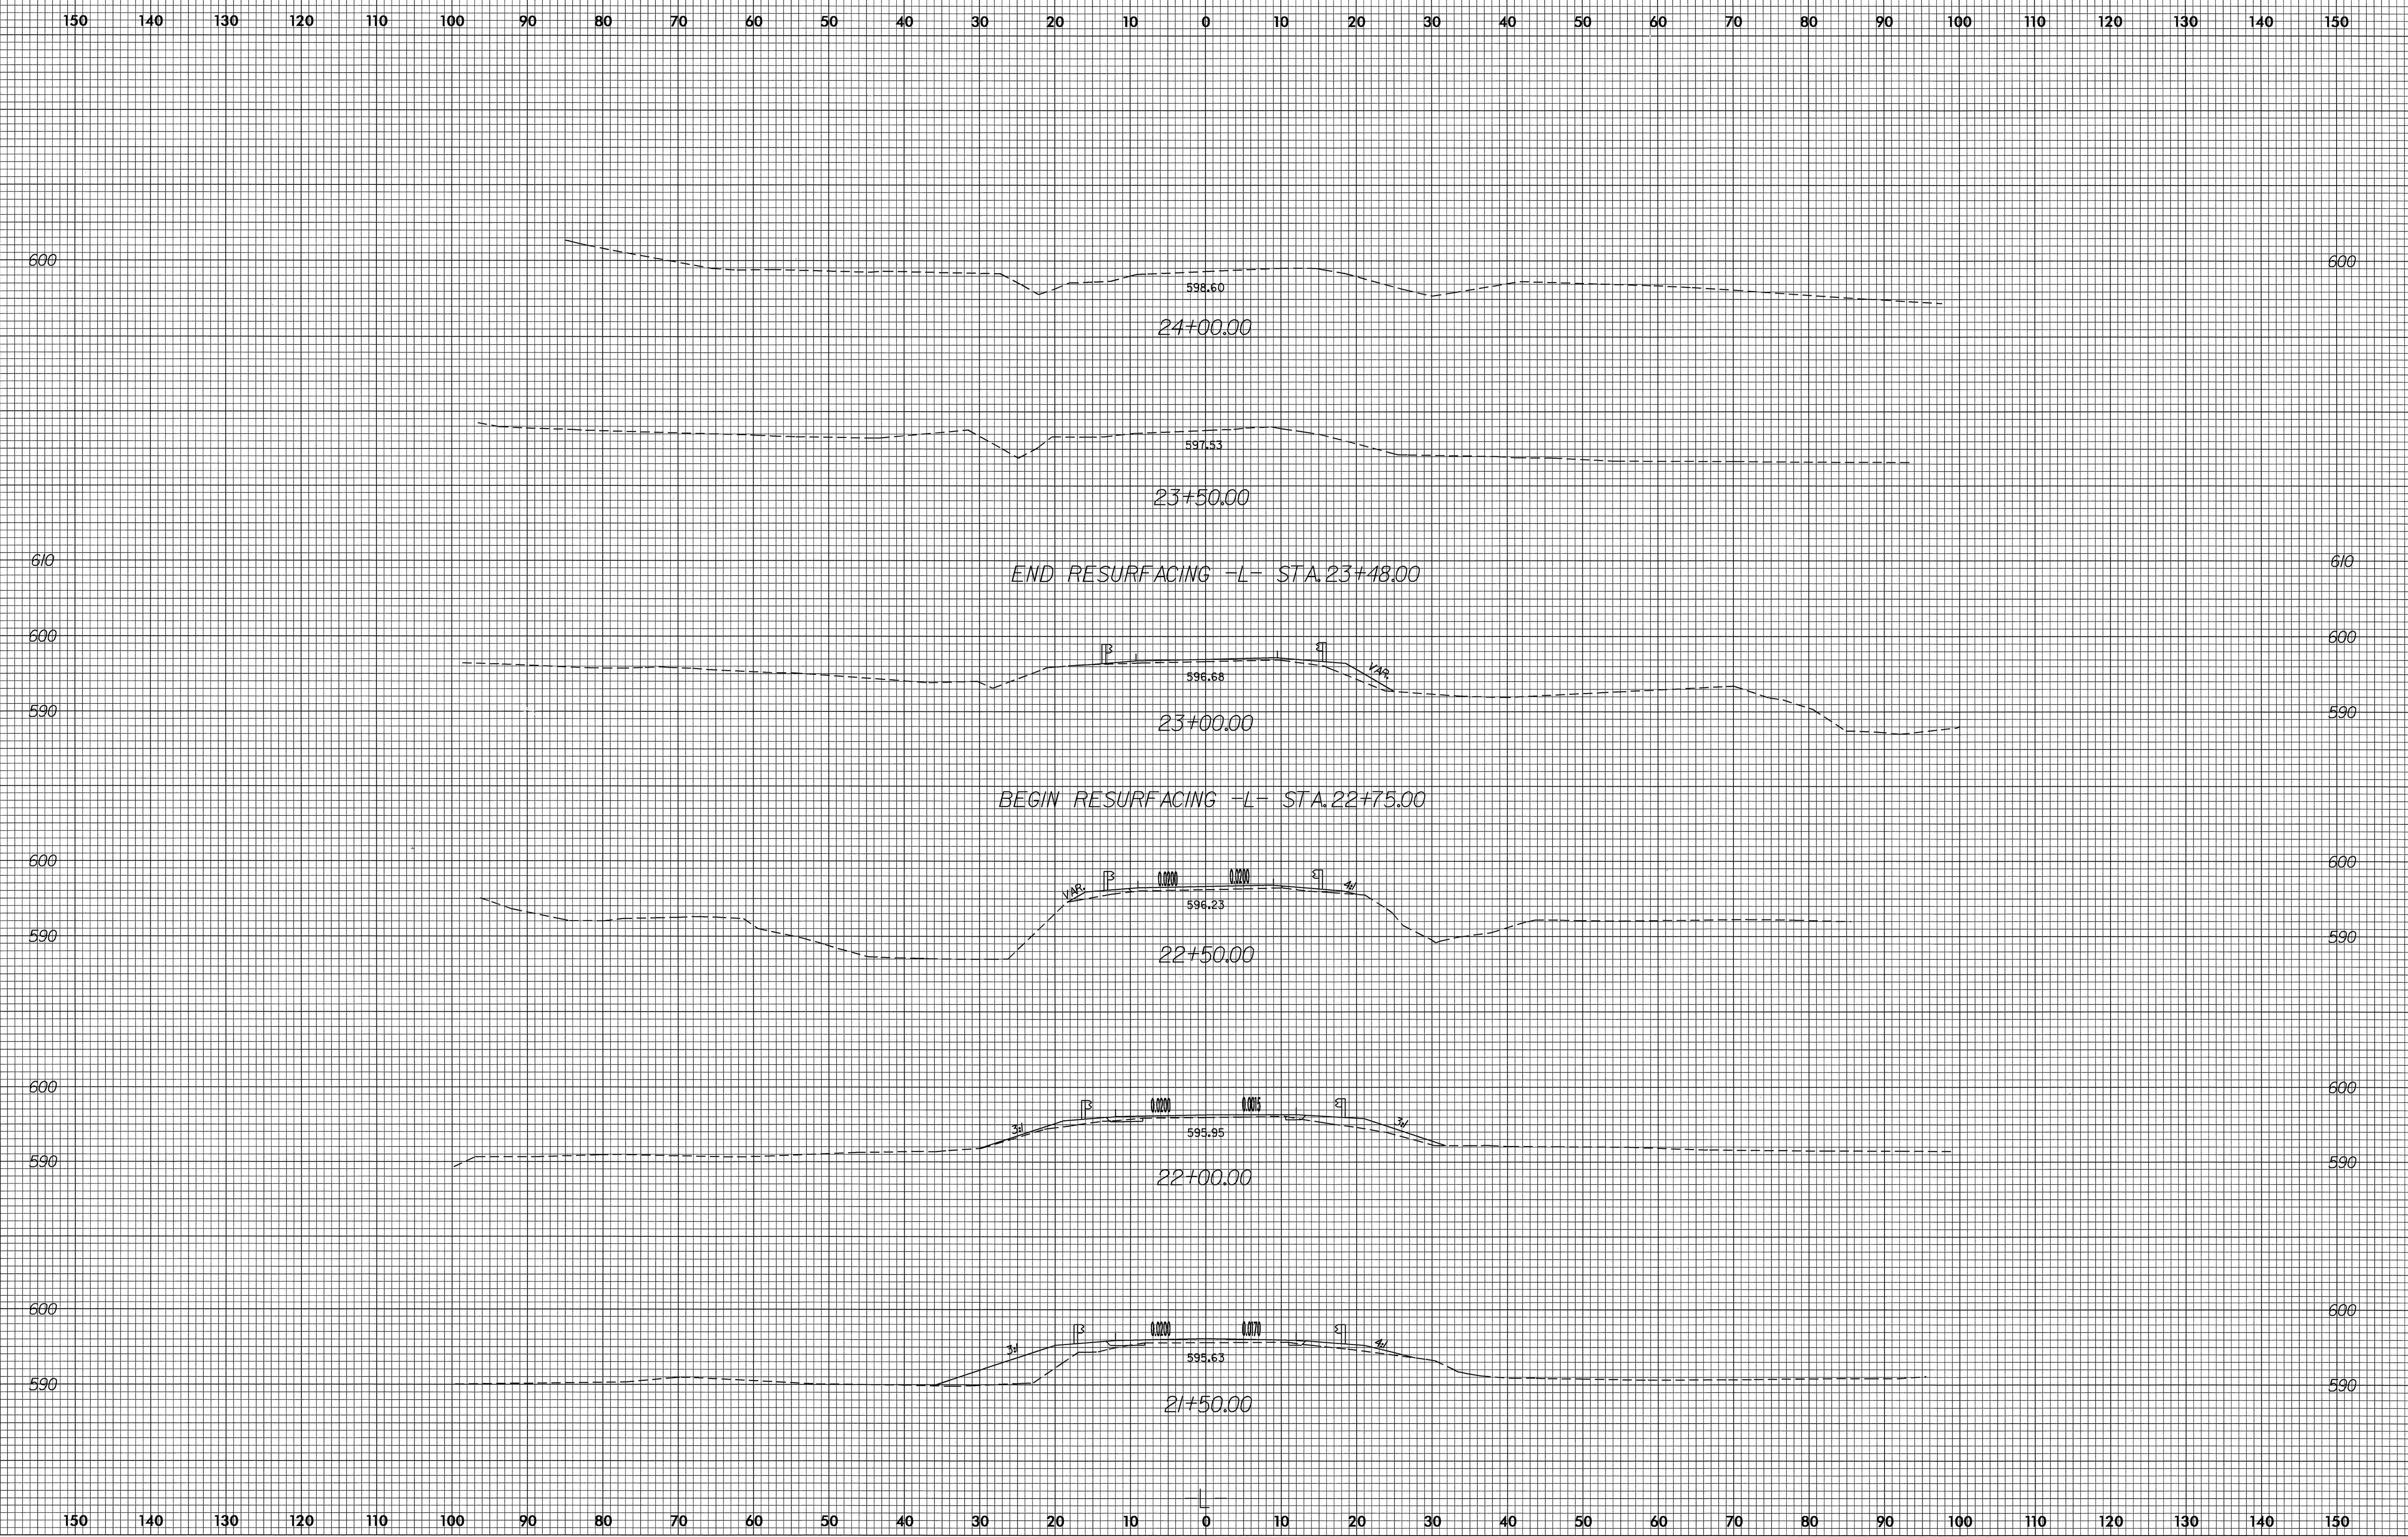

END RESURFACING -L- STA. 23+48.00

BEGIN RESURFACING -L- STA. 22+75.00

13-JUL-2004 14:54
P:\XSC\B3696_rdy_final_xpl.dgn
white Al