



8/23/99

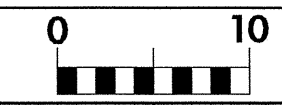

PROJ. REFERENCE NO.
B-3696

SHEET NO.
X-2

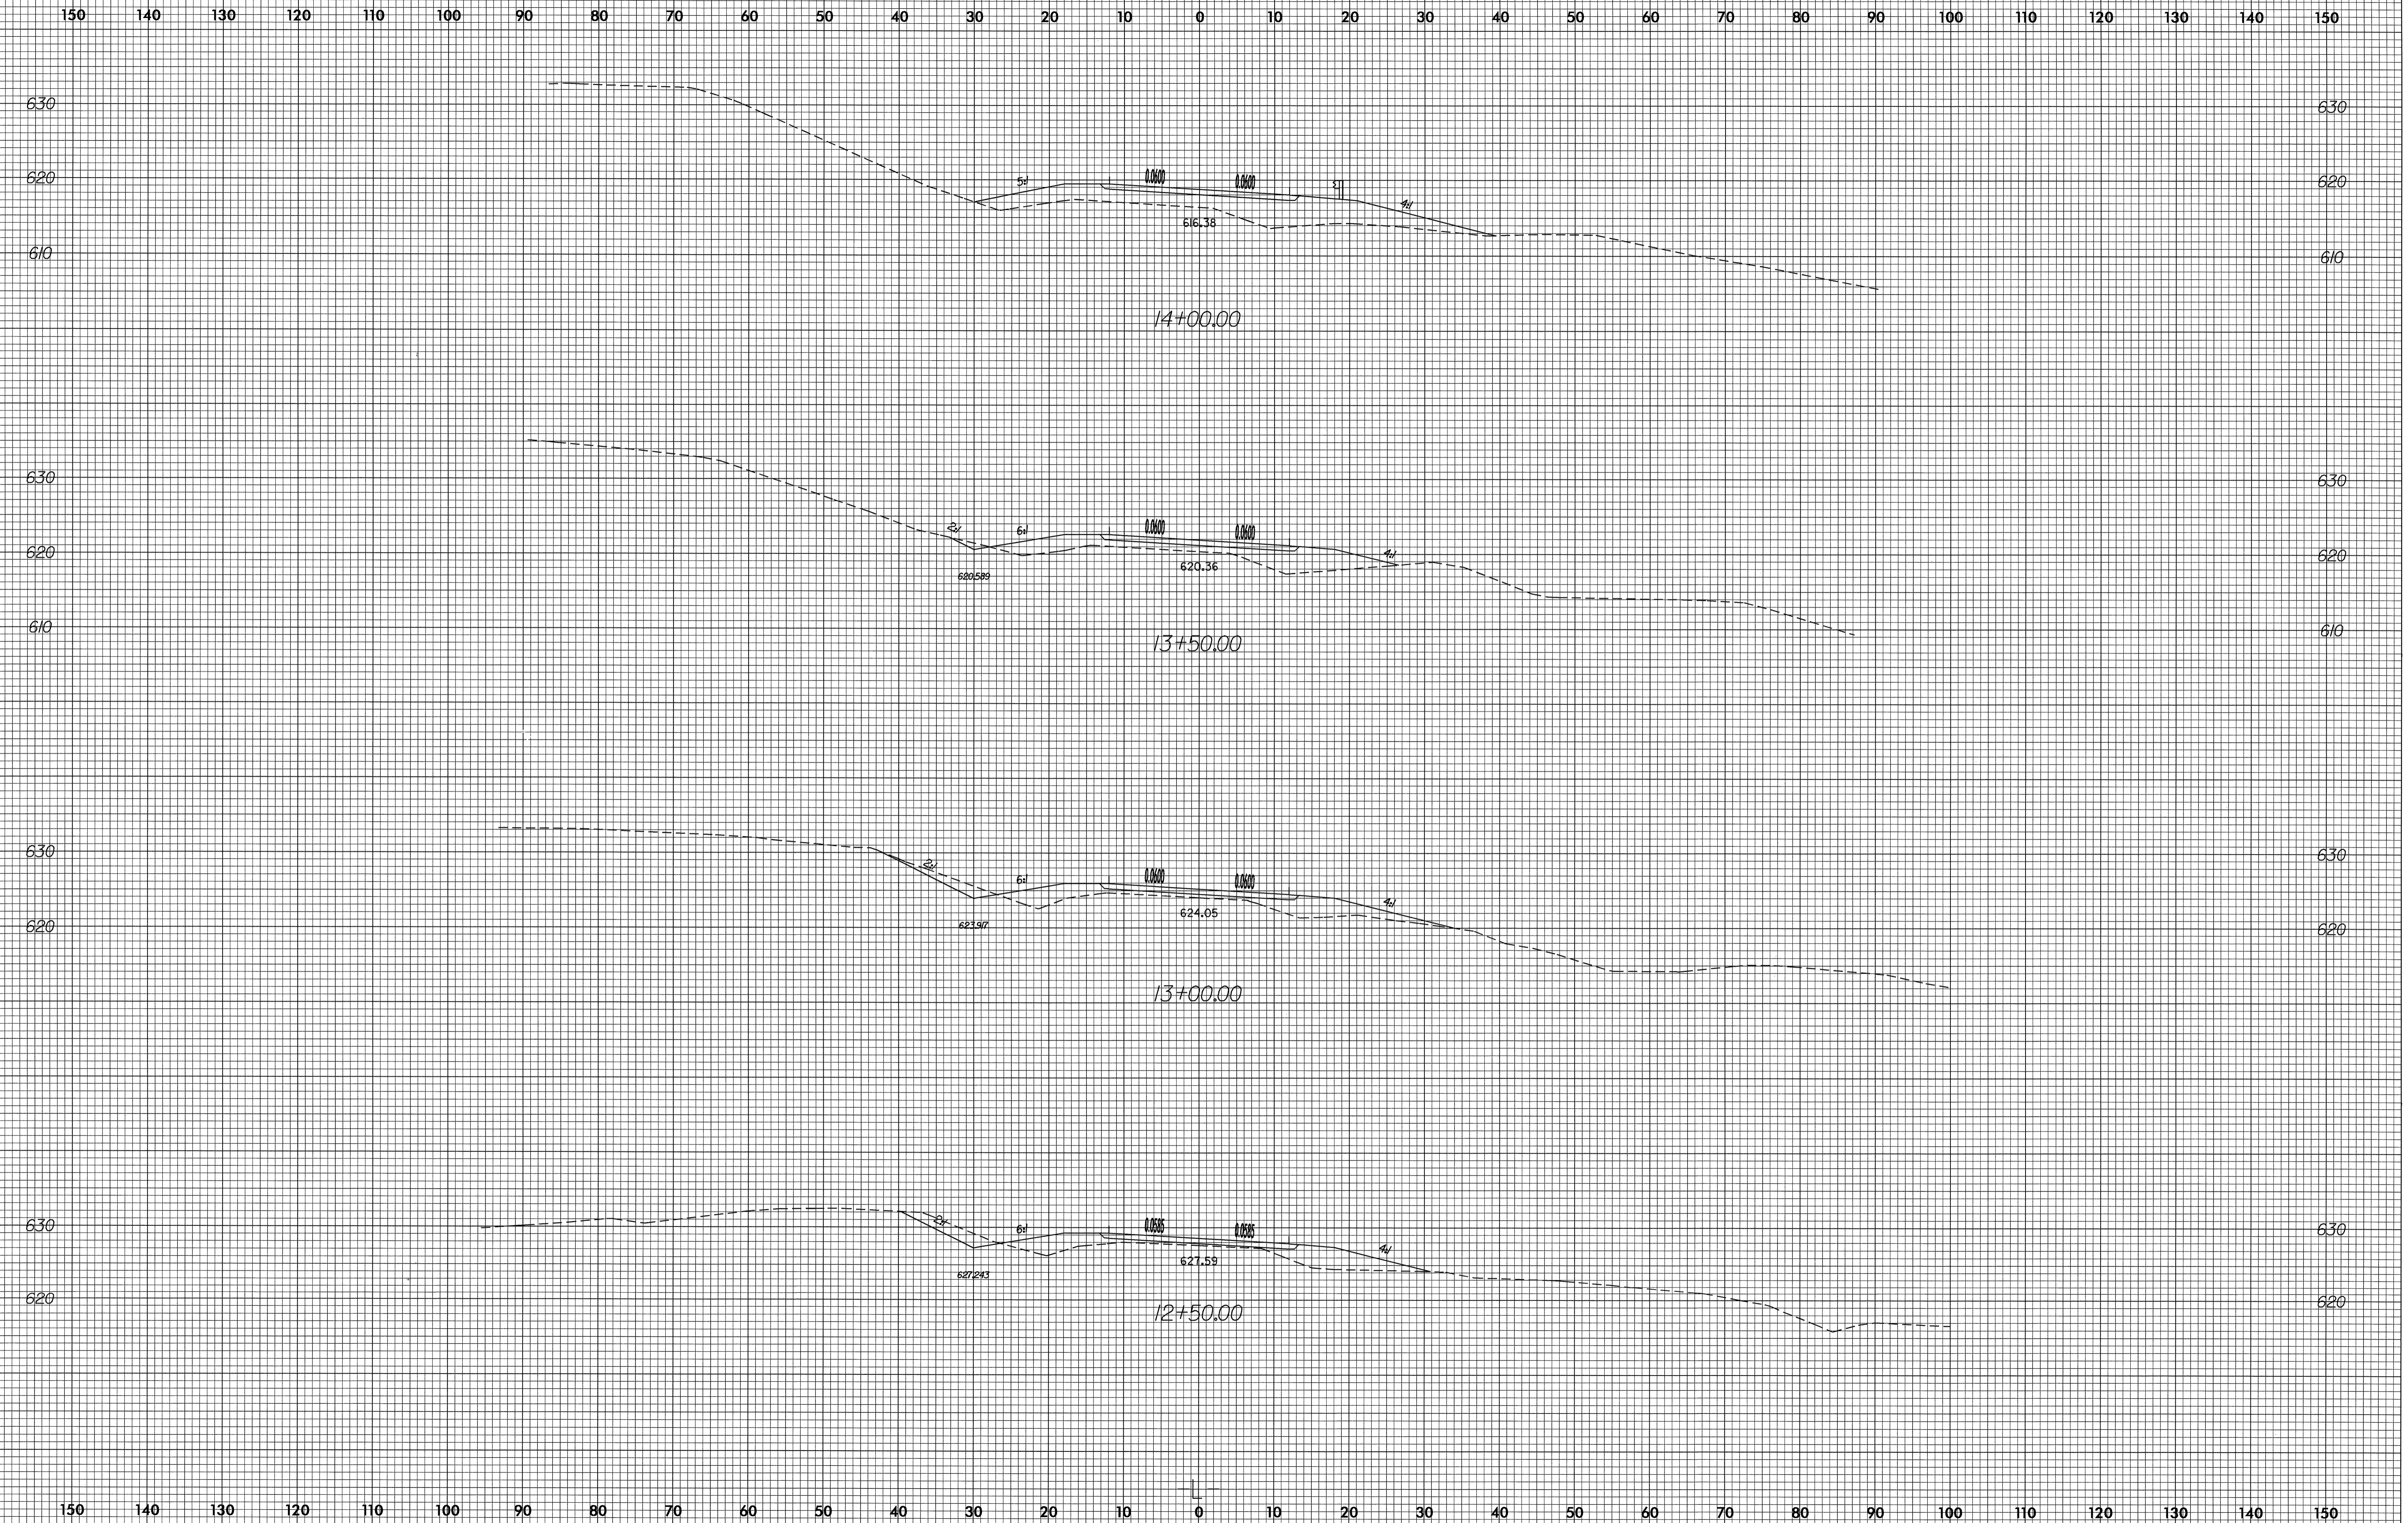

13-JUL-2004 14:53
t:\XSC\B3696_rdy_final_xpl.dgn
white