

STATE OF NORTH CAROLINA
 DEPT. OF TRANSPORTATION
 DIVISION OF HIGHWAYS
 RALEIGH, N.C.


ENGLISH DETAIL DRAWING FOR
WHEELCHAIR RAMP AND EXISTING SIDEWALK WITH GRASS STRIP
 CURB CUT

SHEET 1 OF 5
848D06

STATE OF NORTH CAROLINA
 DEPT. OF TRANSPORTATION
 DIVISION OF HIGHWAYS
 RALEIGH, N.C.

ENGLISH DETAIL DRAWING FOR
WHEELCHAIR RAMP AND EXISTING SIDEWALK WITH GRASS STRIP
 CURB CUT

SHEET 1 OF 5
848D06

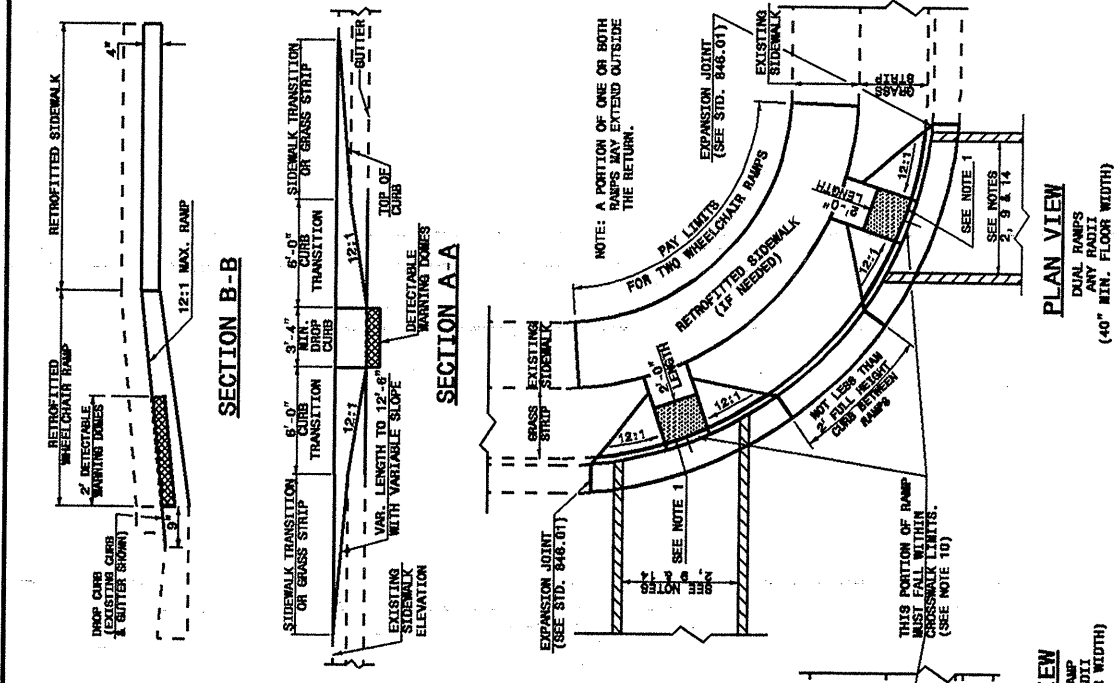

STATE OF NORTH CAROLINA
 DEPT. OF TRANSPORTATION
 DIVISION OF HIGHWAYS
 RALEIGH, N.C.


ENGLISH DETAIL DRAWING FOR
WHEELCHAIR RAMP AND EXISTING SIDEWALK ADJACENT TO CURB
 CURB CUT

SHEET 2 OF 5
848D06

STATE OF NORTH CAROLINA
 DEPT. OF TRANSPORTATION
 DIVISION OF HIGHWAYS
 RALEIGH, N.C.

ENGLISH DETAIL DRAWING FOR
WHEELCHAIR RAMP AND EXISTING SIDEWALK ADJACENT TO CURB
 CURB CUT

SHEET 2 OF 5
848D06

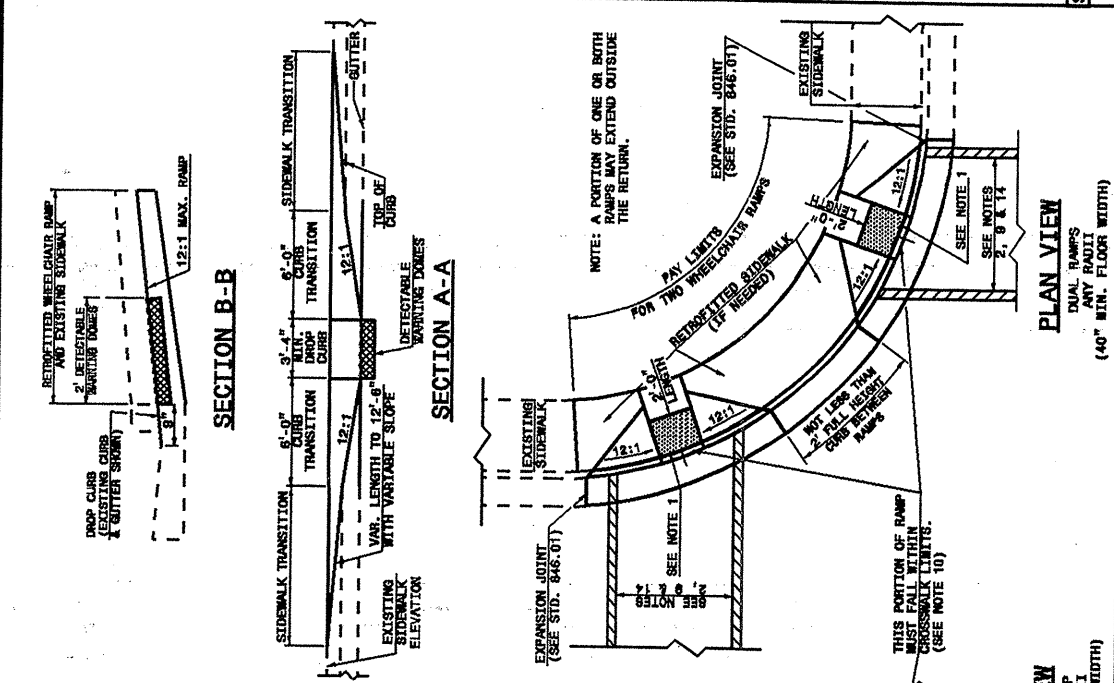

DESIGN SERVICES UNIT
 STANDARDS AND SPECIAL DESIGN
 Office 919-250-4128 FAX 919-250-4119

SEE PLATE FOR TITLE

ORIGINAL BY: DETAIL 848D05 DATE:
 MODIFIED BY: E.E. WARD DATE: 08-18-03
 CHECKED BY: DATE:
 FILE SPEC.: /usr/rt06/02today/eng/sh/84806/848d06.dgn