


TYPICAL SECTION NO. 1

PAVEMENT SCHEDULE	
C1	PROP. APPROX. 2" ASPHALT CONCRETE SURFACE COURSE, TYPE S12.5D, AT AN AVERAGE RATE OF 224 LBS. PER SQ. YD.
D1	PATCHING EXISTING PAVEMENT WITH APPROX. 4.5" ASPHALT CONCRETE INTERMEDIATE COURSE, TYPE I19.0C.
E1	ASPHALT PLANT MIX PAVEMENT REPAIR. APPROX. 5.5" ASPHALT CONCRETE BASE COURSE, TYPE B25.0C
P1	CONTINUOUS REINFORCED CONCRETE REPAIR.
T	SHOULDER RECONSTRUCTION.

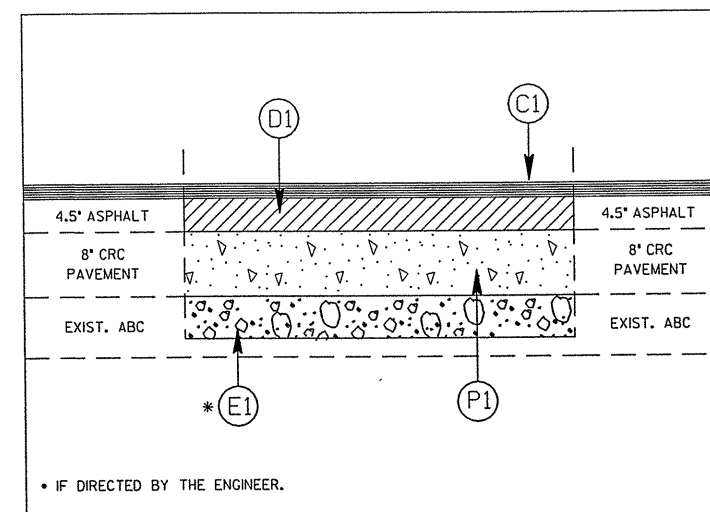

PATCHING TYPICAL

I-85 REHAB.  
IN CABARRUS CO.

SCALE	-NA-		REVISIONS
DATE			
DWG. BY	TWB		
DESIGN BY			
APPROVED	MPM		