


STATE OF
NORTH CAROLINA
DEPT. OF TRANSPORTATION
DIVISION OF HIGHWAYS
RALEIGH, N.C.

ENGLISH STANDARD DRAWING FOR
DRUMS

SHEET 1 OF 1
1130D01

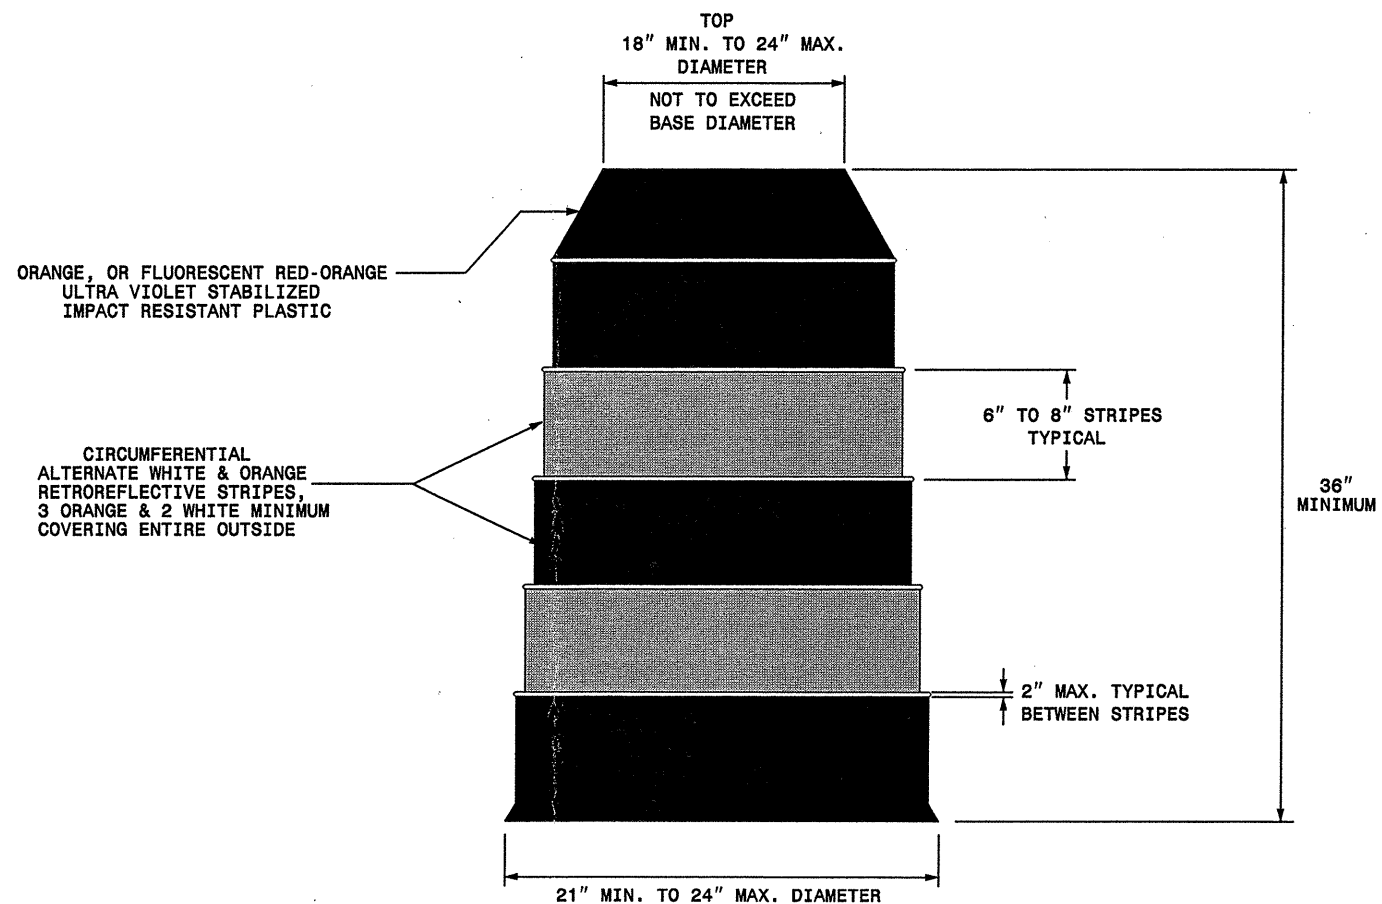

GENERAL NOTES

-BALLASTING SHALL BE ACHIEVED BY THE SAND BAG, TIRE-SIDEWALL BALLAST, OR PREFORMED WEIGHTED BASE BALLASTING METHODS. DO NOT PLACE BALLAST ON TOP OF THE DRUM, NOR AS TO PRESENT A HAZARD WHEN STRUCK.

-IF NECESSARY PLACE THE NAME OF THE AGENCY, CONTRACTOR, OR SUPPLIER ON NON-RETROREFLECTIVE DRUM SURFACES. SHOW THE LETTERS AND NUMBERS USING A NON-RETROREFLECTIVE COLOR AND NOT OVER 2" IN HEIGHT.

STATE OF
NORTH CAROLINA
DEPT. OF TRANSPORTATION
DIVISION OF HIGHWAYS
RALEIGH, N.C.

ENGLISH STANDARD DRAWING FOR
DRUMS

SHEET 1 OF 1
1130D01

I2:OCT-2004 17:35
 S:\CL\2004\grouping\Div07\wbs7CR101715e\7CR101715Drums_english081202.dgn
 pseyvmo8 AT 1ETC206427

| | | | |
|------------------|-------------|---|--|
| APPROVED: _____ | DATE: _____ | REPLACEMENT DETAIL FOR RSD 1130.01 | |
| | | | |
| | | DATE: 4/02 | |
| DWG. BY: MMM | | | |
| DESIGN BY: MMM | | | |
| REVIEWED BY: MMM | | | |