

NOTE: UTILIZE SPECIAL STILLING BASIN, AND TEMPORARY ROCK SEDIMENT DAM TYPE - B AS STILLING BASIN, WHERE APPLICABLE.


NOTE: TEMPORARY SILT FENCE SHALL BE INSTALLED A MINIMUM OF 3 FEET FROM TOE OF FILL IN WETLAND AREAS

NOTE: PLACE TEMPORARY ROCK SEDIMENT DAMS TYPE-B AND TEMPORARY ROCK SILT CHECKS TYPE-A AT DRAINAGE OUTLETS.



-L-		
Pls Sta 33+15.47 θs = 6°00'00.0" Ls = 200.00' LT = 133.41' ST = 66.74'	PI Sta 34+94.44 Δ = 13°25'24.7" (RT) *D = 6°00'00.0" L = 223.73' T = 112.38' *R = 954.93' SE = .06 *DESIGN EXCEPTION	Pls Sta 36+72.52 θs = 6°00'00.0" Ls = 200.00' LT = 133.41' ST = 66.74'

NOTE: 4" SCUPPERS ON 6' CENTER FROM 23+65 TO 24+31 AND 25+48 TO 26+20 LT. FROM 23+67 TO 24+42 AND 25+27 TO 26+11 RT. NOTE: NO DECK DRAINS DIRECTLY OVER CREEK AND BANKS.

☒ DENOTES EXCAVATION TO NATURAL GROUND

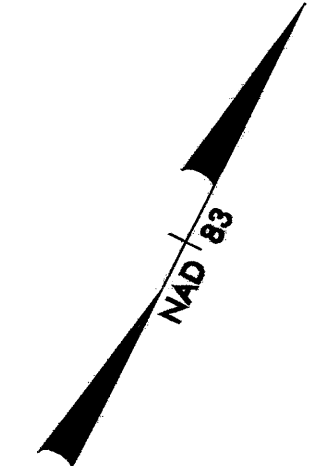

CLEARING AND GRUBBING EROSION CONTROL FOR CONSTRUCTION SHEET 5

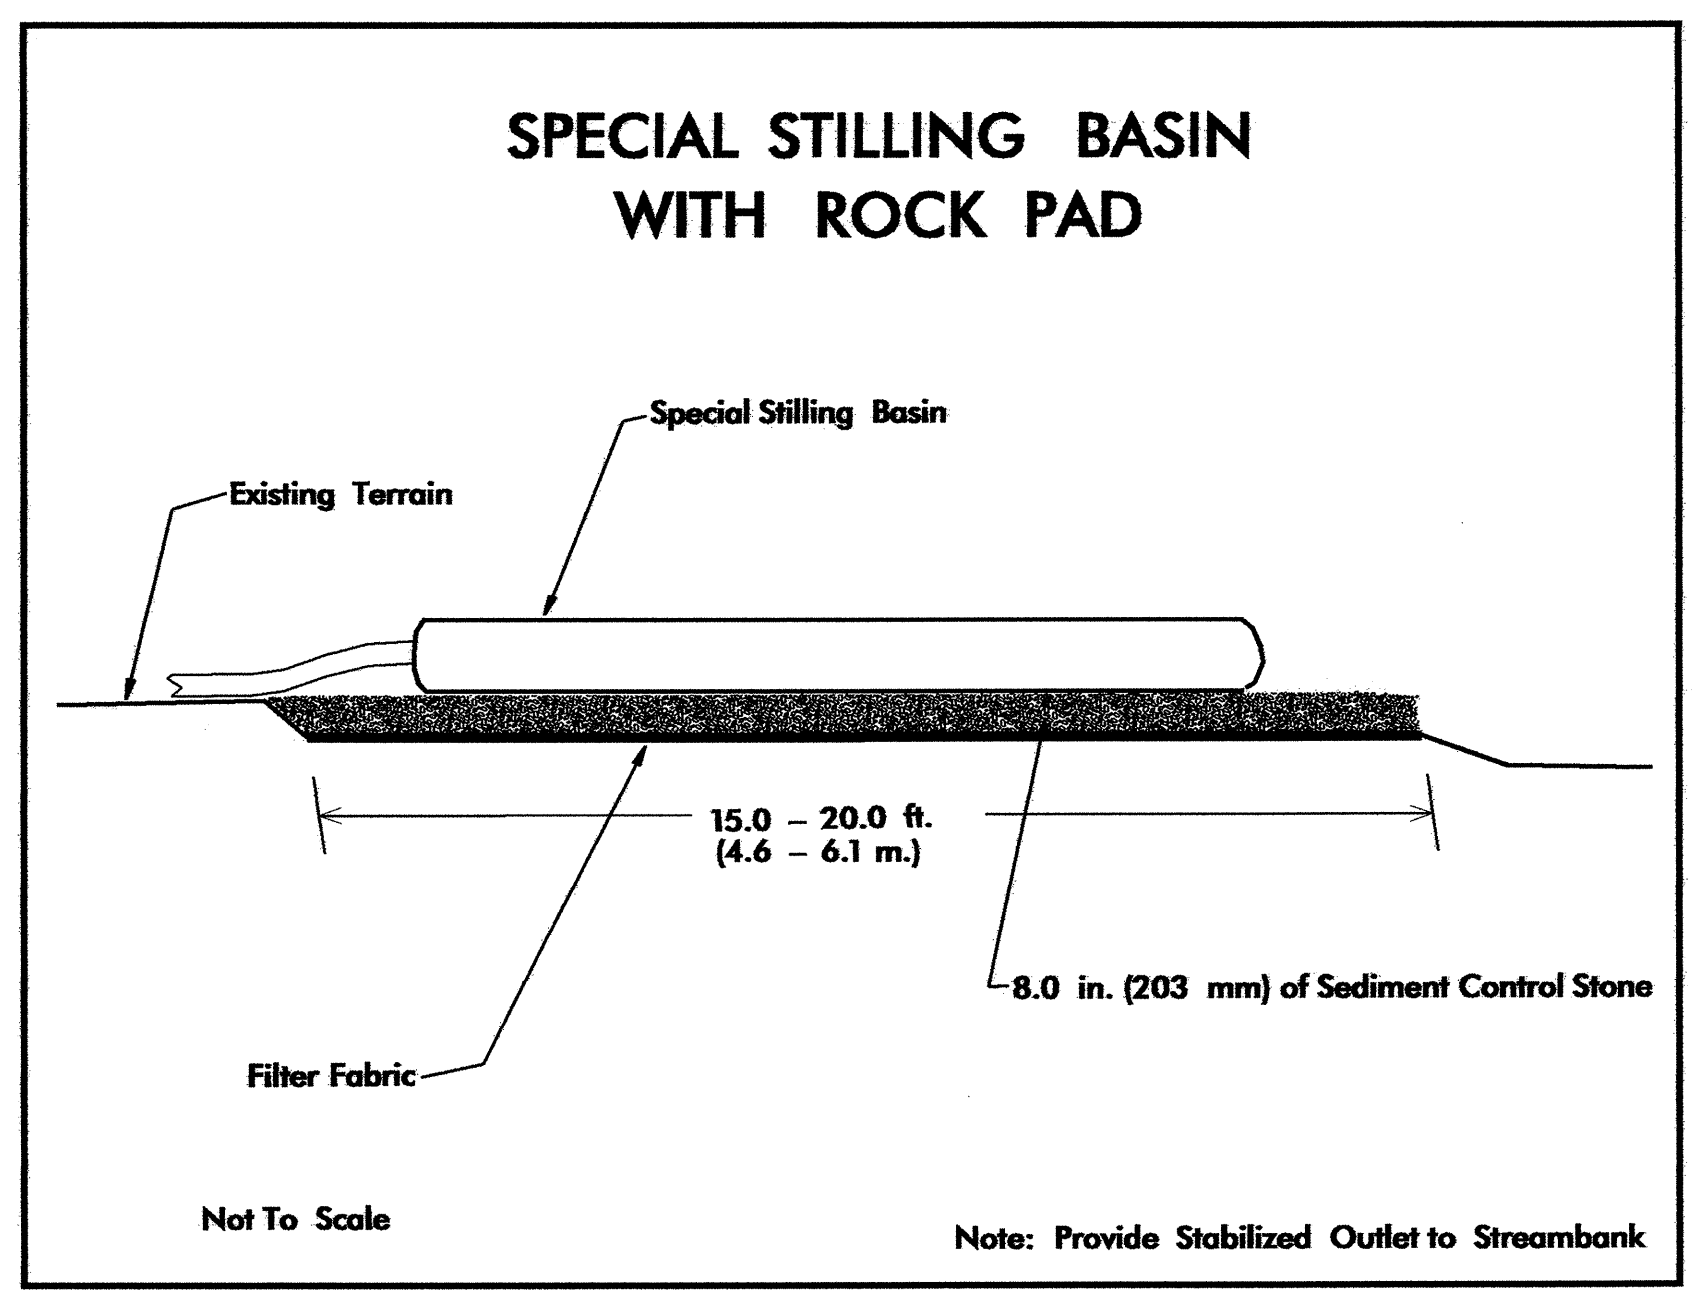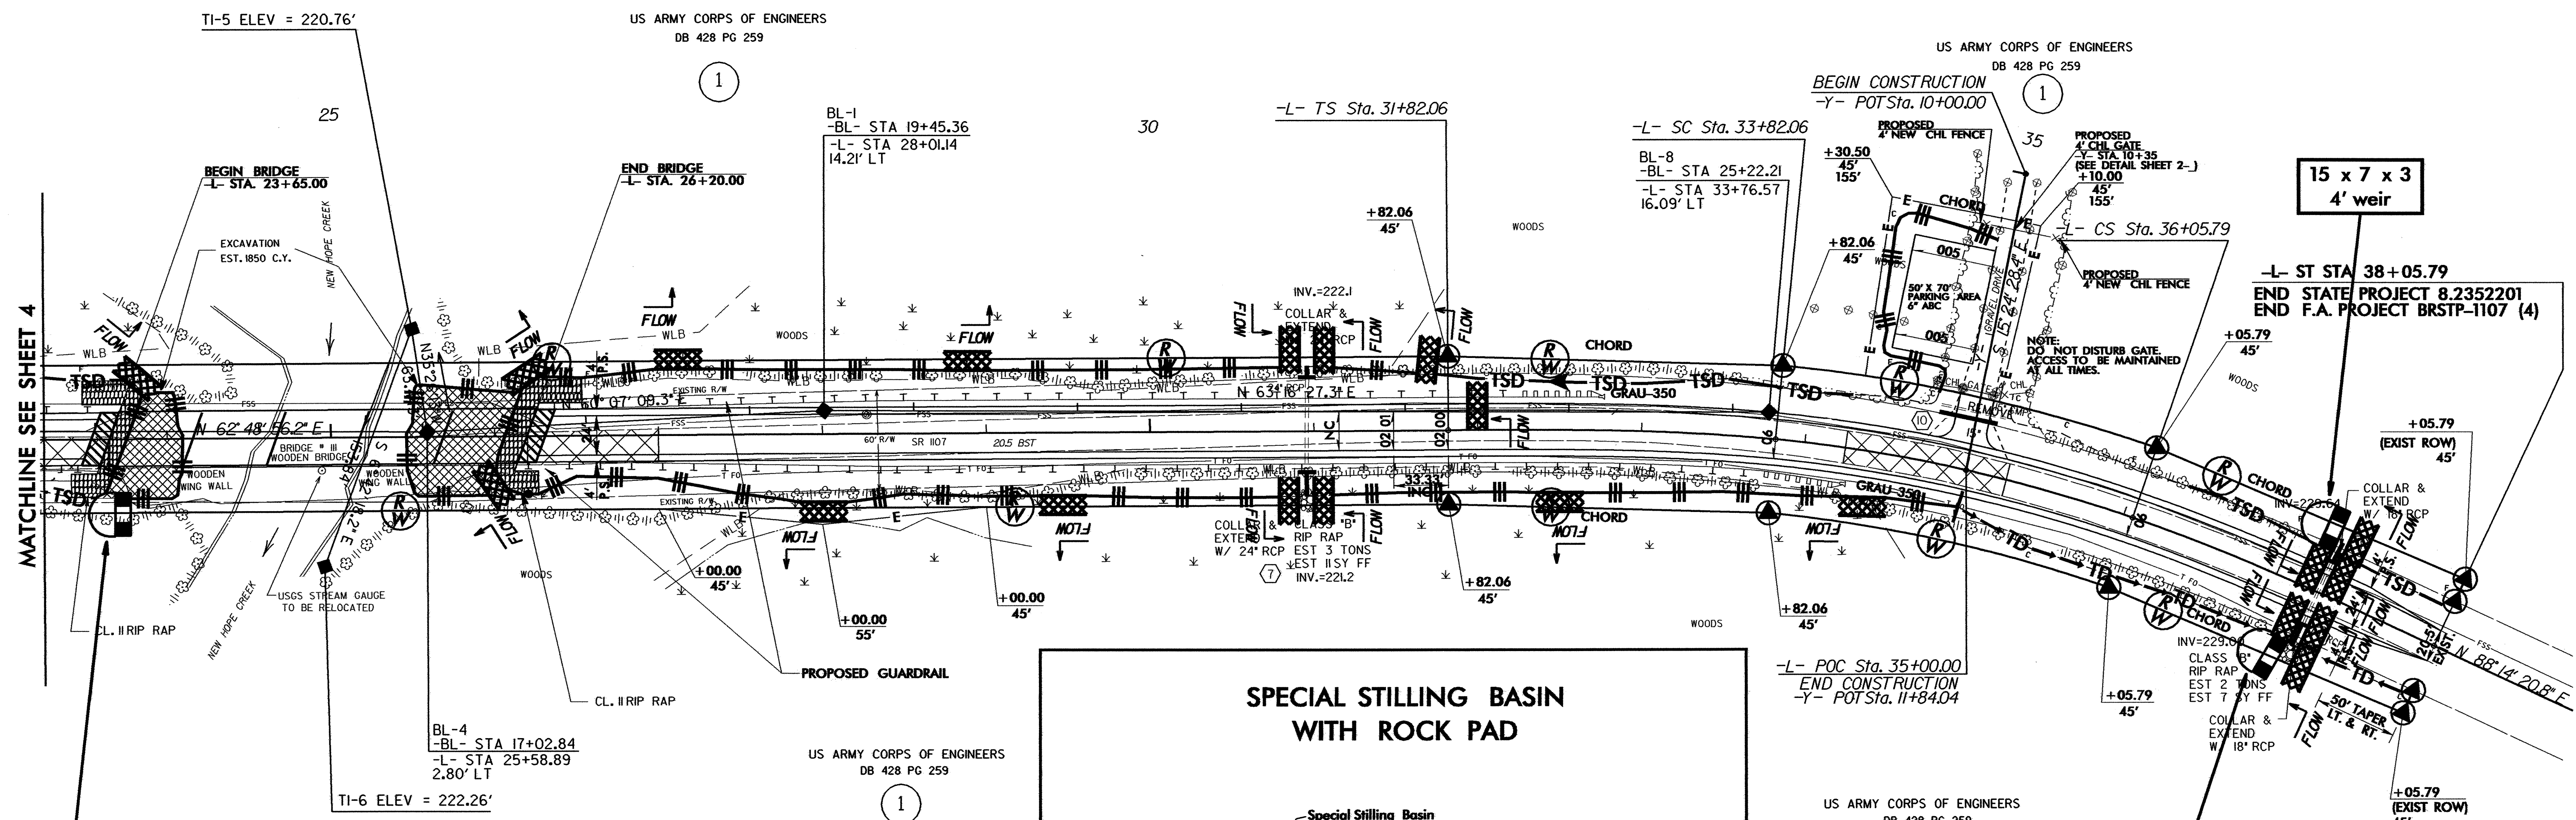

11 x 6 x 3
4' weir

15 x 7 x 3
4' weir

SEE SHEETS S-1 THRU S-32 FOR STRUCTURE PLANS
-L- PROFILE SHEET 6
-Y- PROFILE SHEET 7