



**STATE OF NORTH CAROLINA
DEPARTMENT OF TRANSPORTATION**

**SIGNING PLANS
DURHAM COUNTY**

LOCATION: BRIDGE No. 111 OVER NEW HOPE CREEK ON SR 1107

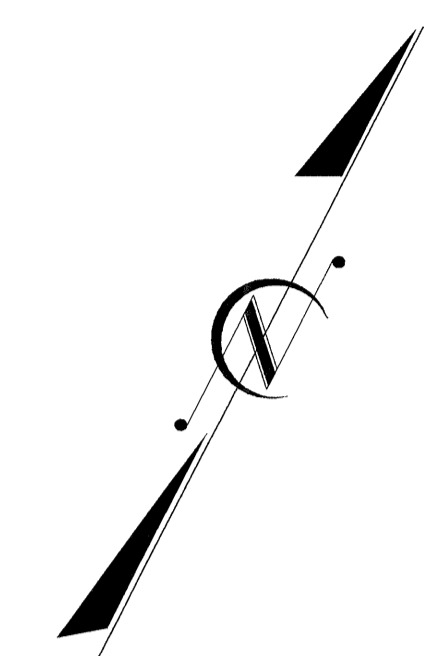

T.I.P.: B-2963

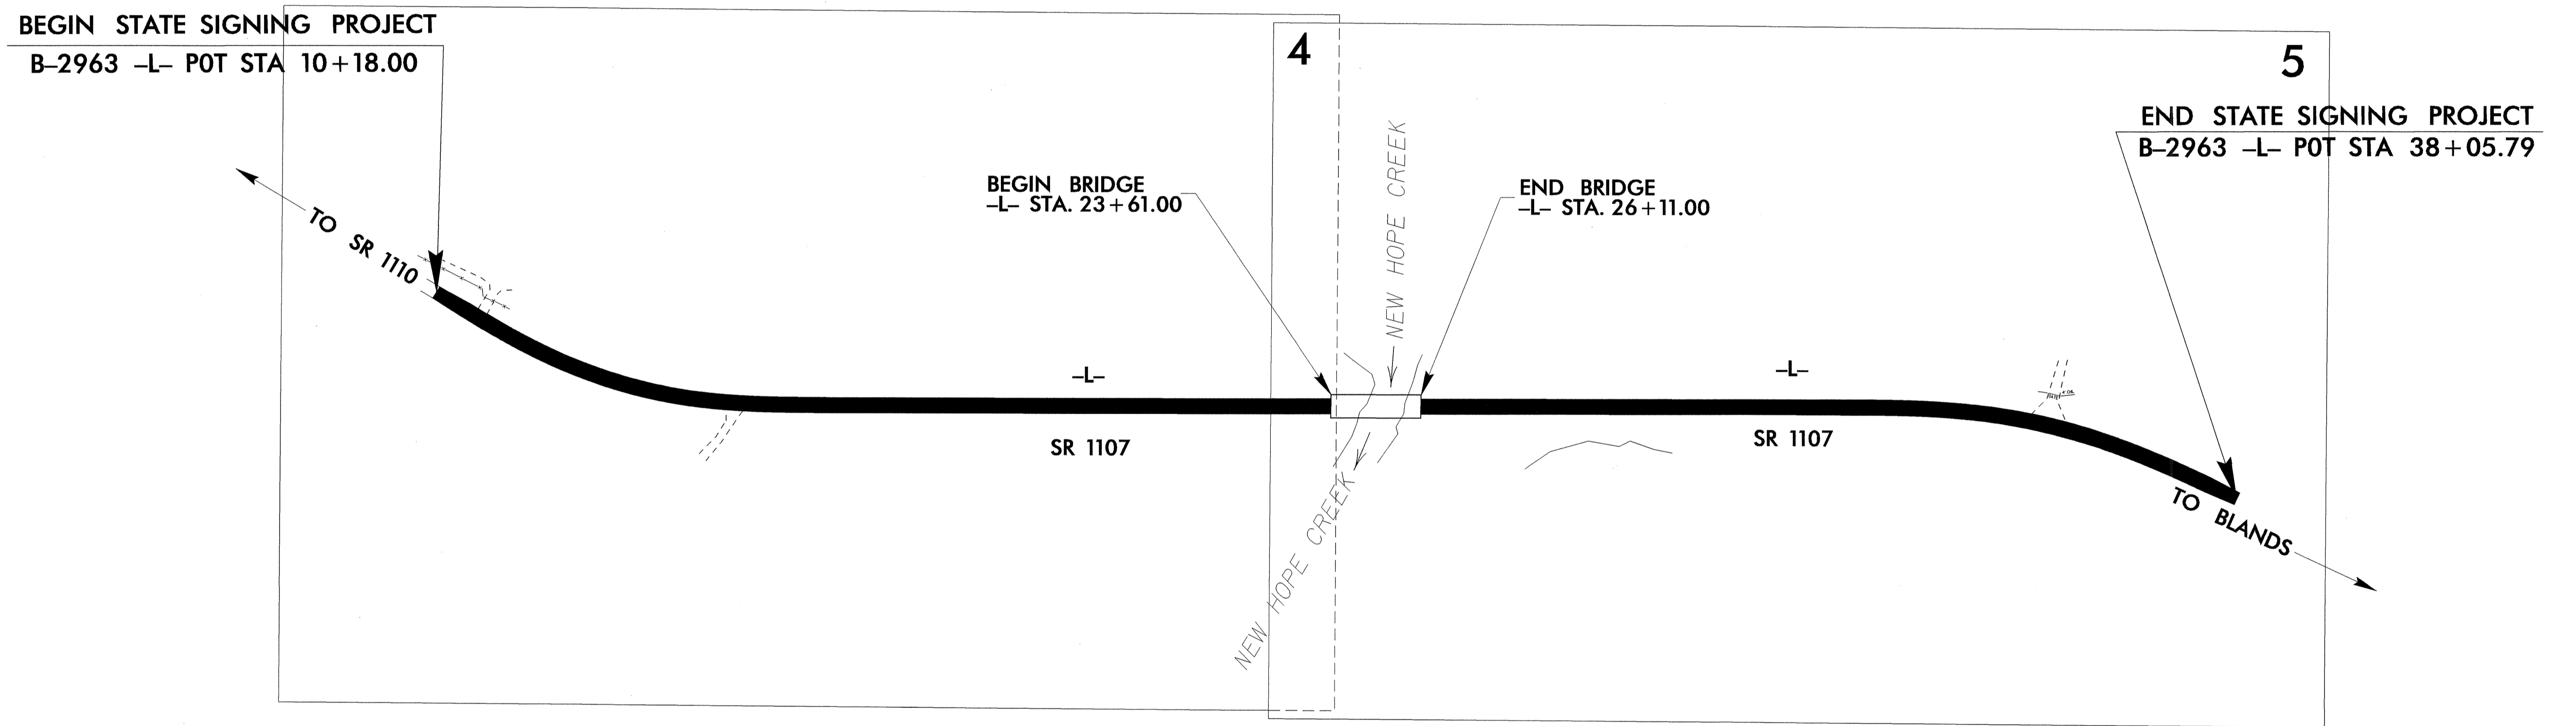

SUMMARY OF QUANTITIES

ITEM NO.	DESC. NO.	SECT. NO.	ITEM DESCRIPTION	QUANTITY	UNIT
4025000000	901		CONTRACTOR FURNISHED, TYPE D SIGN	4.5	S.F.
4025000000	901		CONTRACTOR FURNISHED, TYPE E SIGN	35	S.F.
4072000000	903		SUPPORTS, 3-LB STEEL U-CHANNEL	84	L.F.
4096000000	904		SIGN ERECTION, TYPE D	2	EA.
4102000000	904		SIGN ERECTION, TYPE E	6	EA.
4155000000	907		DISPOSAL OF SIGN SYSTEM, U-CHANNEL	7	EA.
4192000000	907		DISPOSAL OF SUPPORT, U-CHANNEL	2	EA.

**ROADWAY STANDARD DRAWINGS
APPLICABLE TO THESE SIGNING PLANS**
904.10
904.50

INDEX

SHEET NO.	DESCRIPTION
1	TITLE SHEET
2	E SHEET
3 & 4	EXISTING ROADWAY
5 & 6	PROPOSED ROADWAY

<p>PLAN PREPARED BY: N.C.D.O.T. SIGNING SECTION</p> <p>_____ RON KING, P.E. SIGNING ENGINEER</p> <p>_____ T. I. McFADDEN SIGNING PROJECT ENGINEER</p> <p>_____ D. M. EATON SIGNING PROJECT DESIGN ENGINEER</p> <p>_____ R. R. HENNEIN SIGNING DESIGNER</p>	<p align="center">SEAL</p>
---	----------------------------