


SKEW = 90°

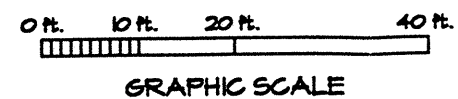

**BORING LOCATIONS - STATION AND OFFSET**

BORING	STATION	OFFSET
EB1-A	23+61, -L-	13 ft. Lt.
EB1-B	23+61, -L-	15 ft. Rt.
B1-A	24+41, -L-	15 ft. Lt.
B1-B	24+41, -L-	13.5 ft. Rt.
B2-A	25+31, -L-	15 ft. Lt.
B2-B	25+31, -L-	14 ft. Rt.
EB2-A	26+11, -L-	11 ft. Lt.
EB2-B	26+11, -L-	15 ft. Rt.

PROJECT NUMBER: 8.2352201  
 TIP NUMBER: B-2963  
 FEDERAL PROJECT NUMBER: BRSTP-1107(4)  
 DURHAM COUNTY  
 BRIDGE NO. III ON SR 1107 OVER NEW HOPE CREEK

**HTL** ENGINEERING  
 1500 EAST CLUB BLVD.  
 DURHAM, NC 27704

DATE: JULY, 1998      SCALE: 1" = 20'  
 JOB: 98-050036R      DWG: A3.