




* DESIGN EXCEPTION REQUIRED FOR HORIZONTAL CURVATURE LOCATED AT -L- PI STA 34+94.44

-L-		
PIs Sta 33+15.47	PI Sta 34+94.44	PIs Sta 36+72.52
$\Theta_s = 6'00''00.0''$	$\Delta = 13'25''24.7''$ (RT)	$\Theta_s = 6'00''00.0''$
$L_s = 200.00'$	$D = 6'00''00.0''$	$L_s = 200.00'$
$LT = 133.41'$	$L = 223.73'$	$LT = 133.41'$
$ST = 66.74'$	$T = 112.38'$	$ST = 66.74'$
$INC = 33.33'$	$R = 954.93'$	$INC = 33.33'$
	$SE = .06$	
	* DESIGN EXCEPTION	

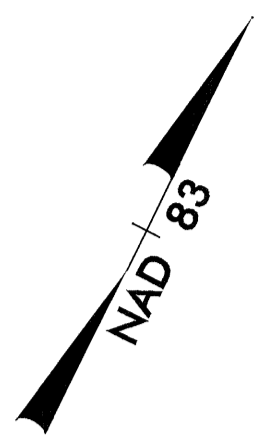

NOTE: 4" SCUPPERS ON 6' CENTER FROM 23+65 TO 24+31 AND 25+48 TO 26+20 LT. FROM 23+67 TO 24+42 AND 25+27 TO 26+11 RT. NOTE: NO DECK DRAINS DIRECTLY OVER CREEK AND BANKS.

MATCHLINE -L- STA 23+25.00 SEE SHEET 4

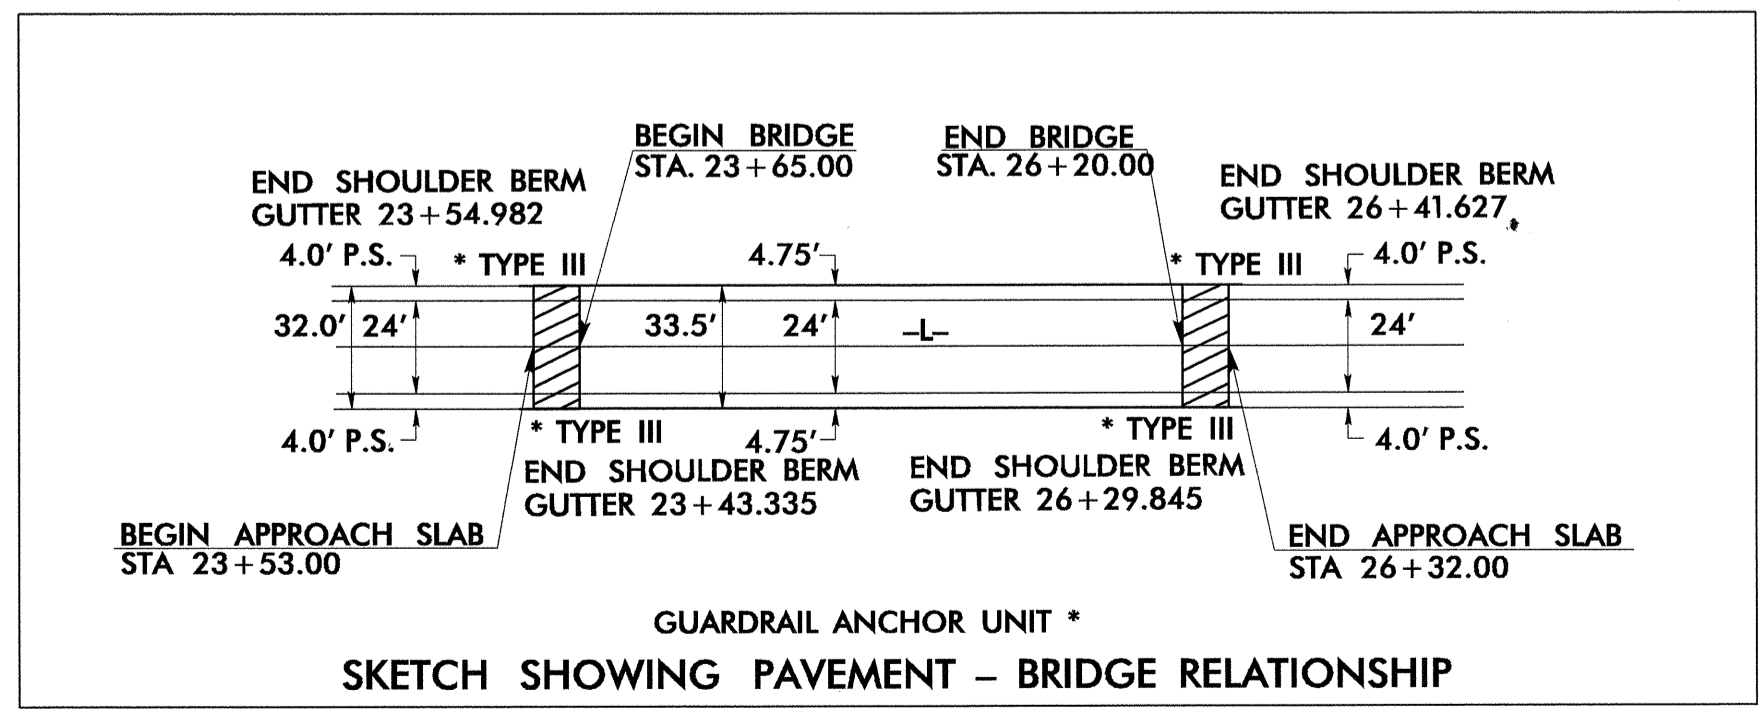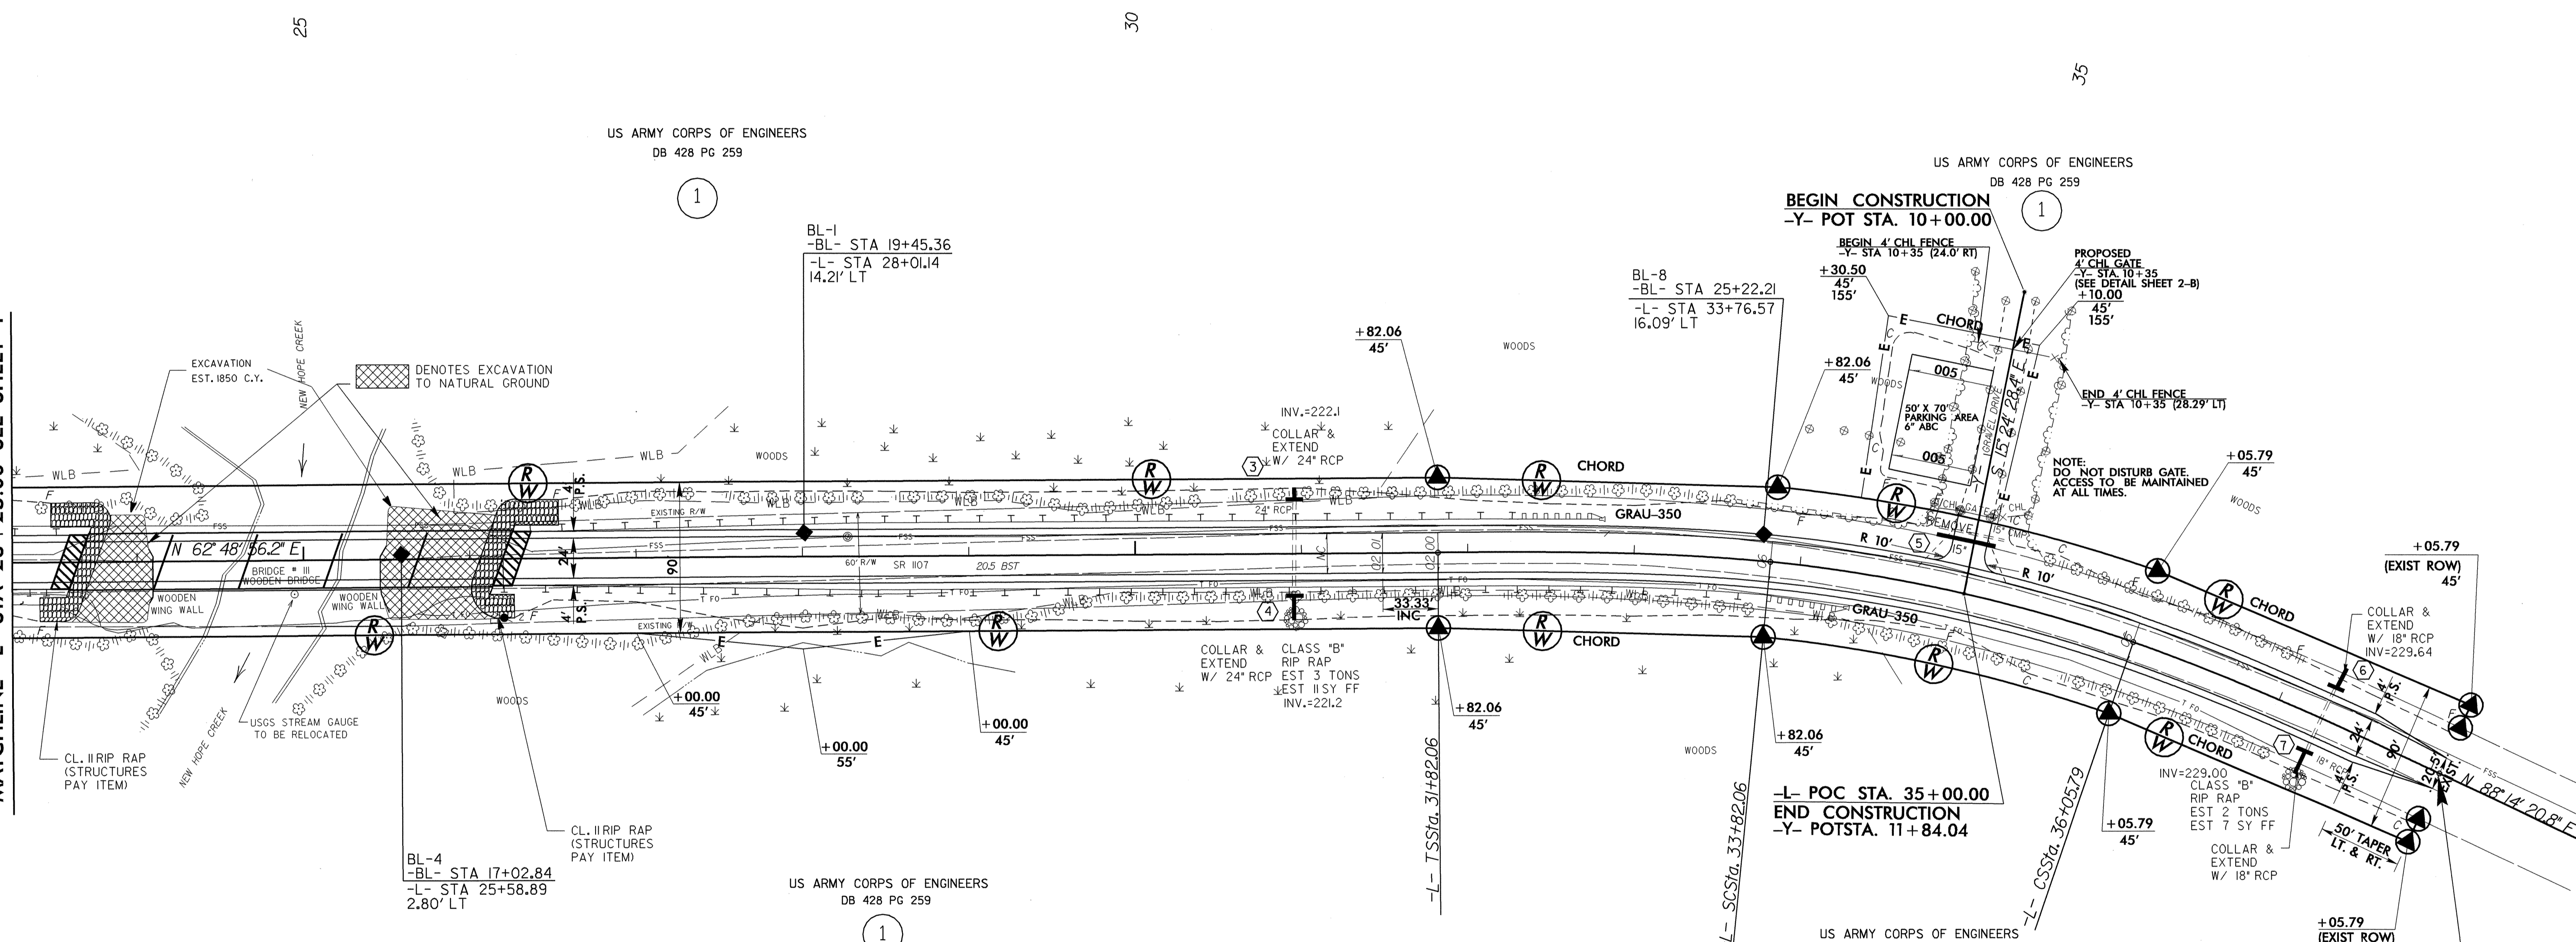

SEE SHEETS S-1 THRU S-32 FOR STRUCTURE PLANS
-L- PROFILE SHEET 6
-Y- PROFILE SHEET 7

13-NOV-2003 08:28
CHLee AT Proj/b2963s5.pah