
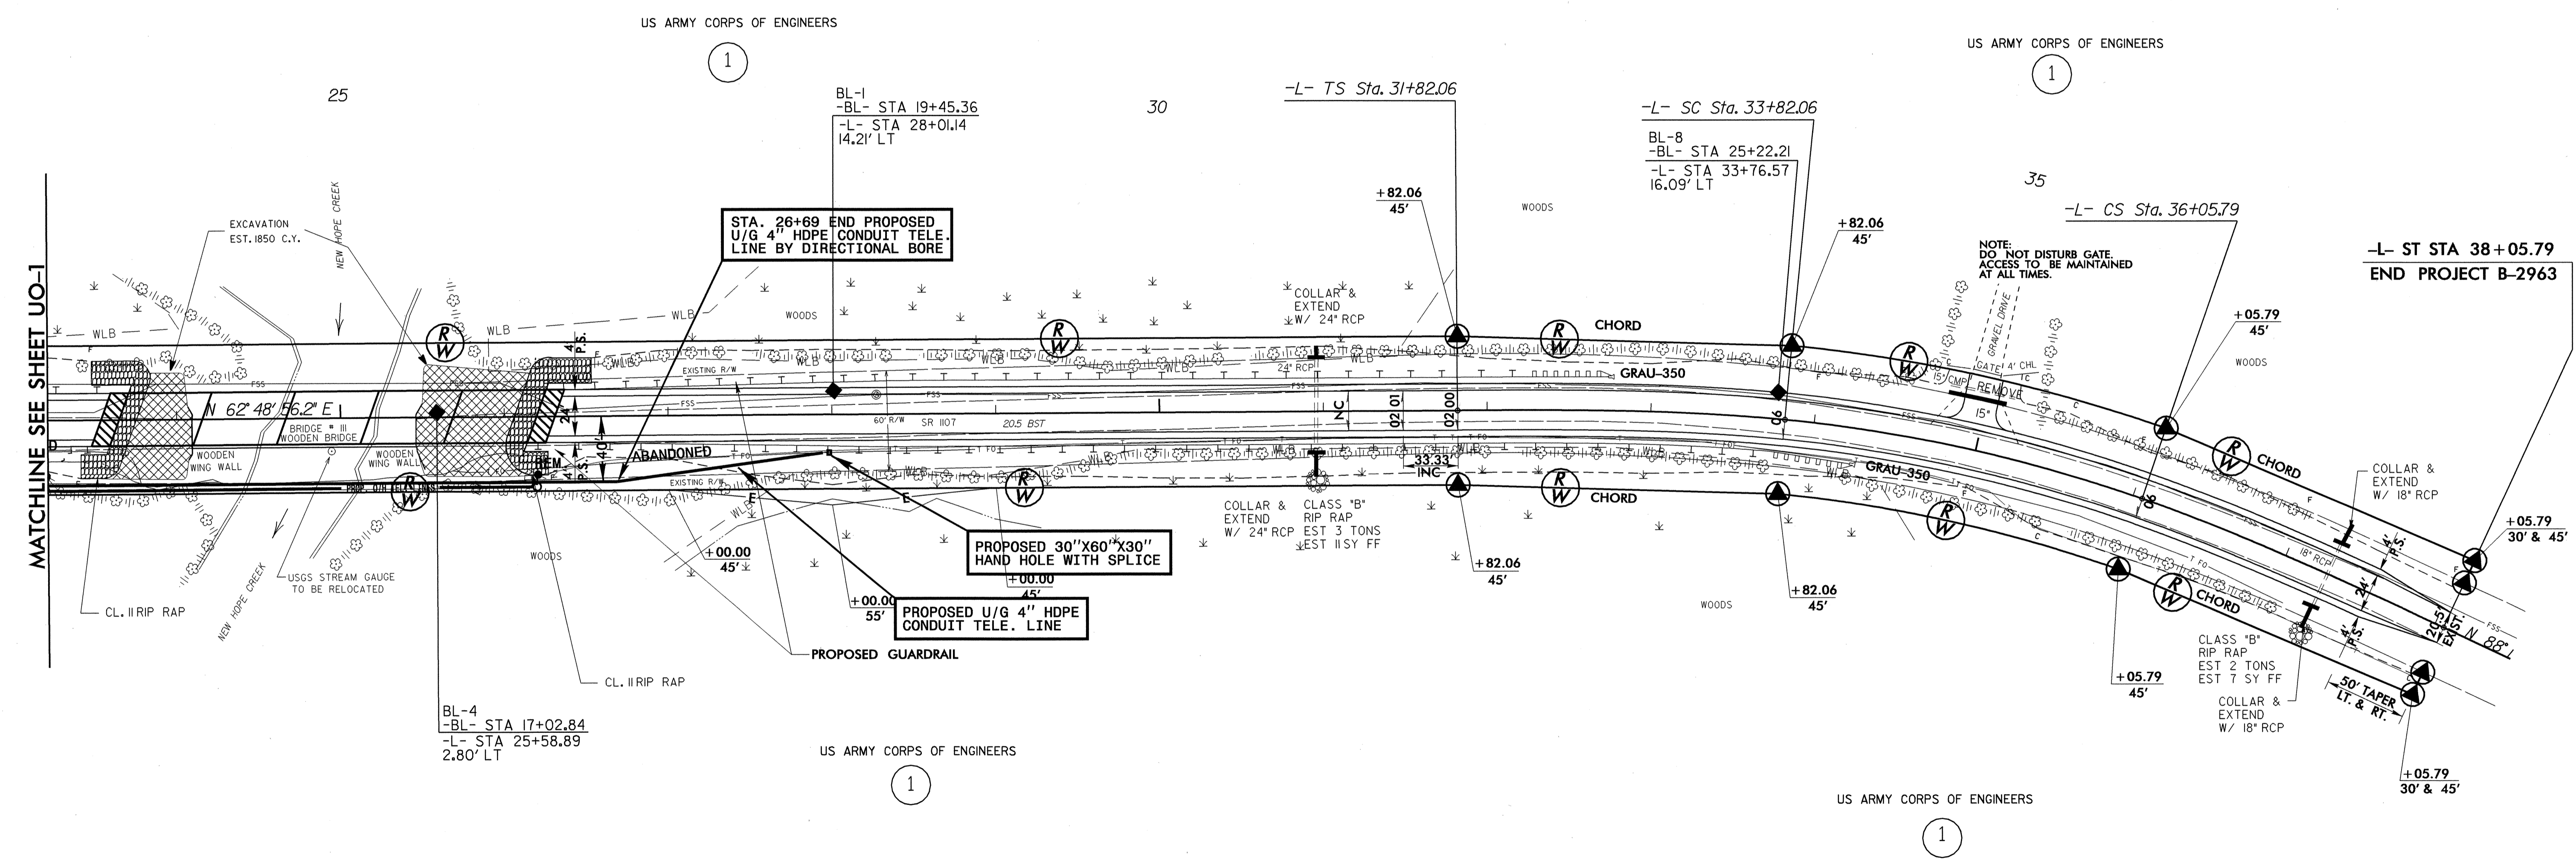


UTILITIES BY OTHERS

NOTE:
ALL PROPOSED UTILITY WORK
SHOWN ON THIS SHEET WILL
BE DONE BY OTHERS

NOTE: 4" SCUPPERS ON 6' CENTER
FROM 23+65 TO 24+31 AND 25+48 TO 26+20 LT.
FROM 23+67 TO 24+42 AND 25+27 TO 26+11 RT.
NOTE: NO DECK DRAINS DIRECTLY OVER CREEK AND BANKS.

DENOTES EXCAVATION
TO NATURAL GROUND
(STRUCTURE ITEM)

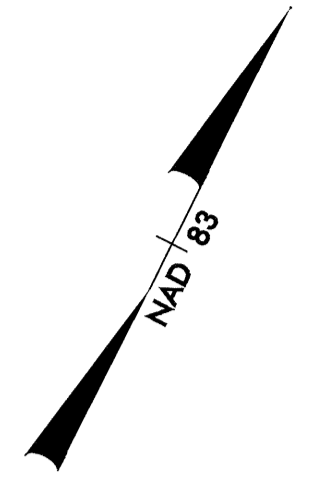

MATCHLINE SEE SHEET UO-1

SEE SHEETS S-1 THRU S-# FOR STRUCTURE PLANS
-L- PROFILE SHEET 6