


8/23/99



PROJ. REFERENCE NO.
B-2963

SHEET NO.
WM-19

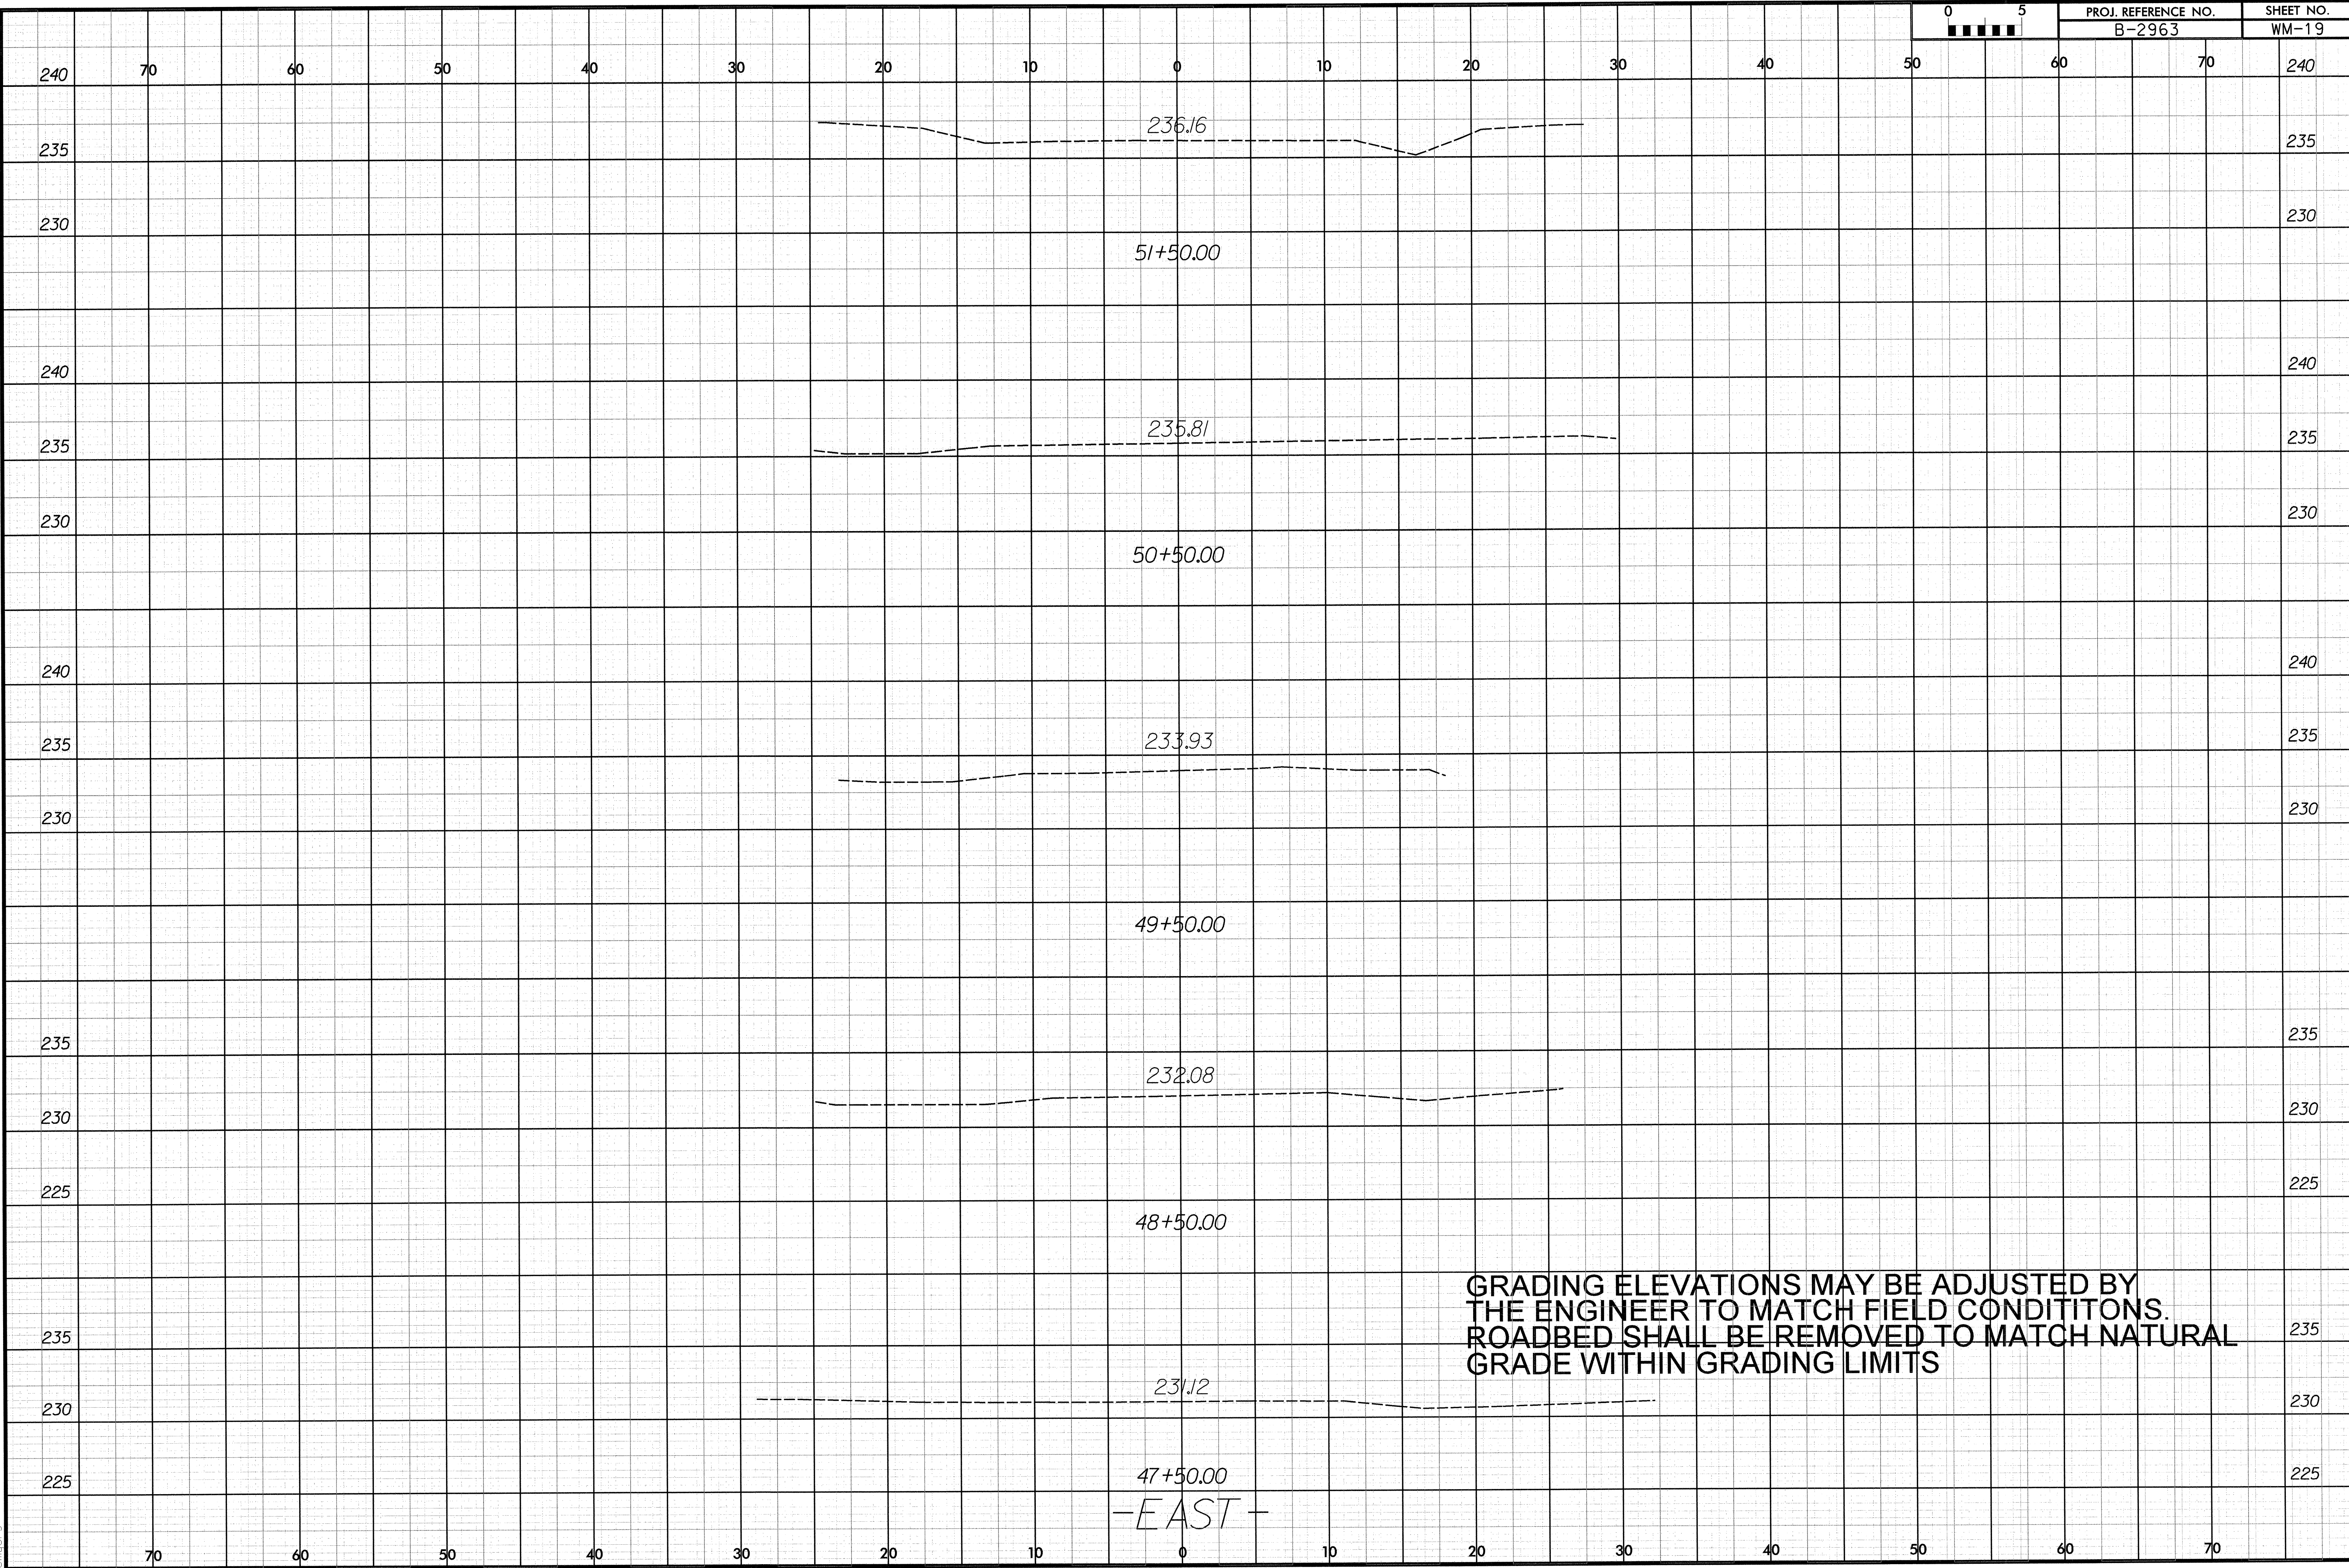

GRADING ELEVATIONS MAY BE ADJUSTED BY
 THE ENGINEER TO MATCH FIELD CONDITIONS.
 ROADBED SHALL BE REMOVED TO MATCH NATURAL
 GRADE WITHIN GRADING LIMITS

47+50.00
 -EAST-

10/14/2003
 U:\71000198\transportation\design\environmental\71000198_stream_xpl.dgn
 cmuers