


8/23/99



PROJ. REFERENCE NO.  
B-2963

SHEET NO.  
WM-15

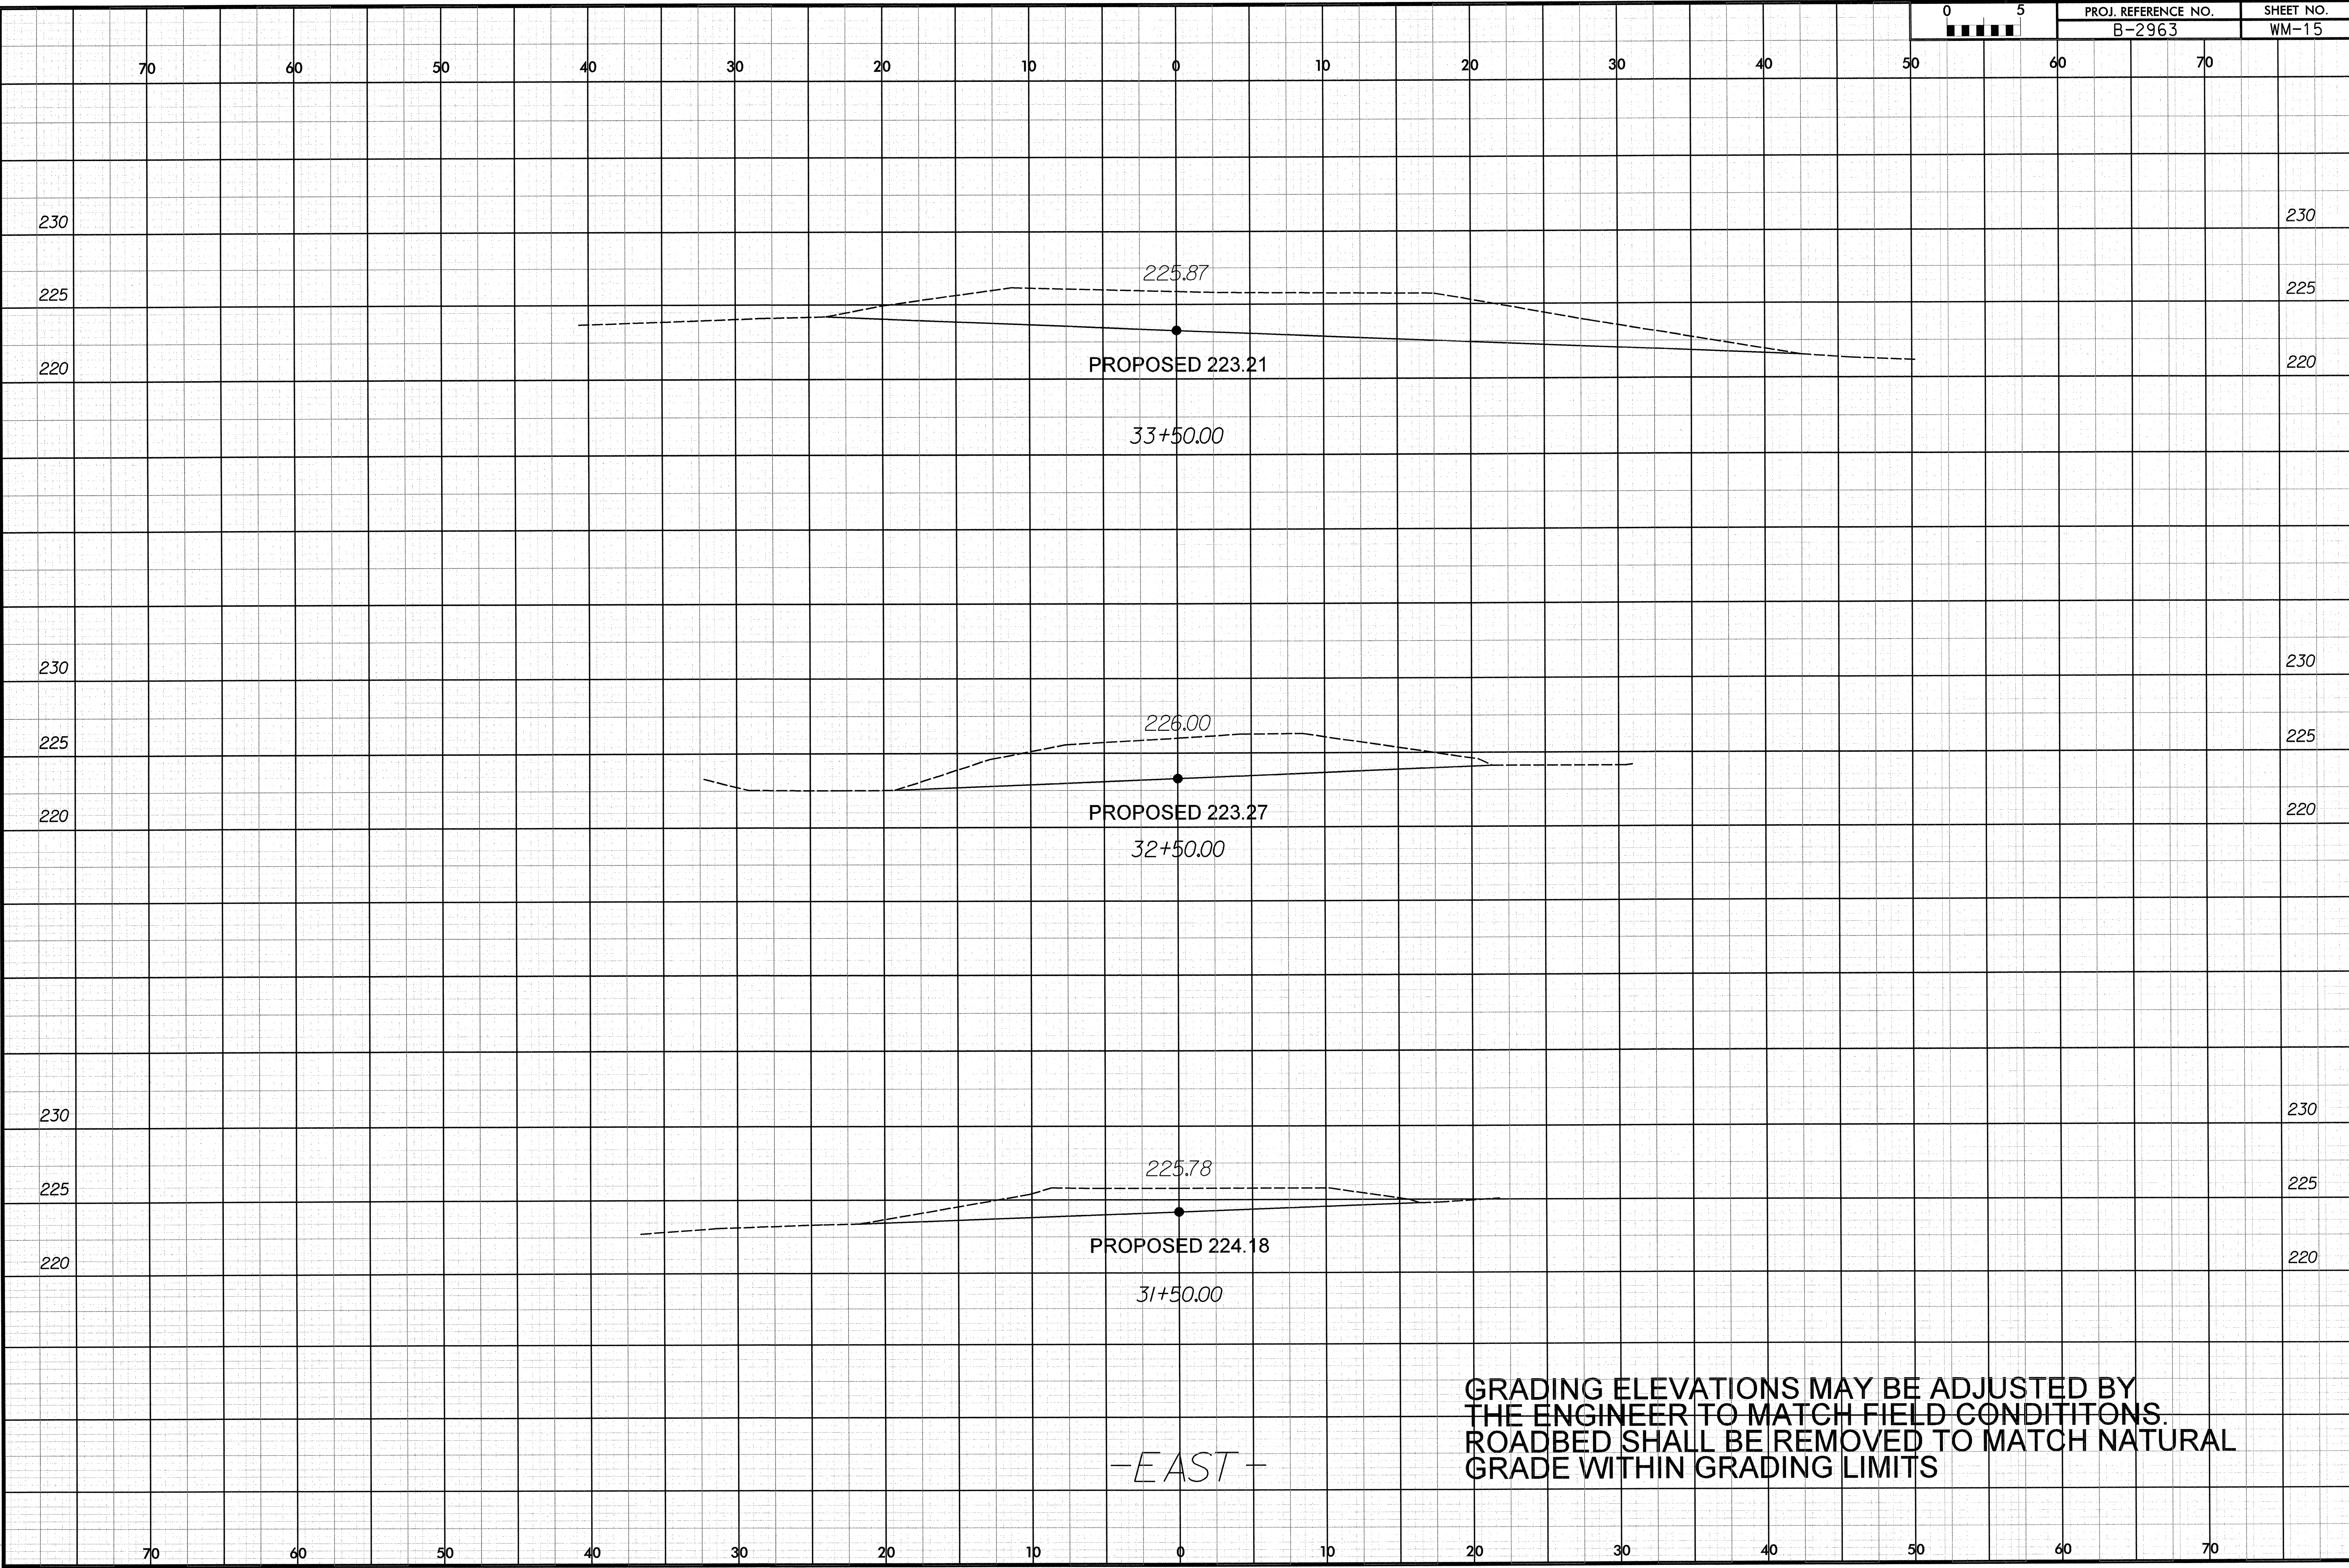

225.87

PROPOSED 223.21

33+50.00

226.00

PROPOSED 223.27

32+50.00

225.78

PROPOSED 224.18

31+50.00

-EAST-

GRADING ELEVATIONS MAY BE ADJUSTED BY THE ENGINEER TO MATCH FIELD CONDITITONS. ROADBED SHALL BE REMOVED TO MATCH NATURAL GRADE WITHIN GRADING LIMITS

10/14/2003  
U:\71000198\transportation\design\environmental\71000198.stream\_xpl.dgn  
cruisers