



10/14/2003
U:\71000198-transportation\design\environmental\71000198-stream_xpl.dgn
8/23/99

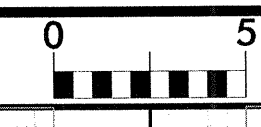

MORGAN CREEK TRANSITION FROM WEST TO EAST ALIGNMENT

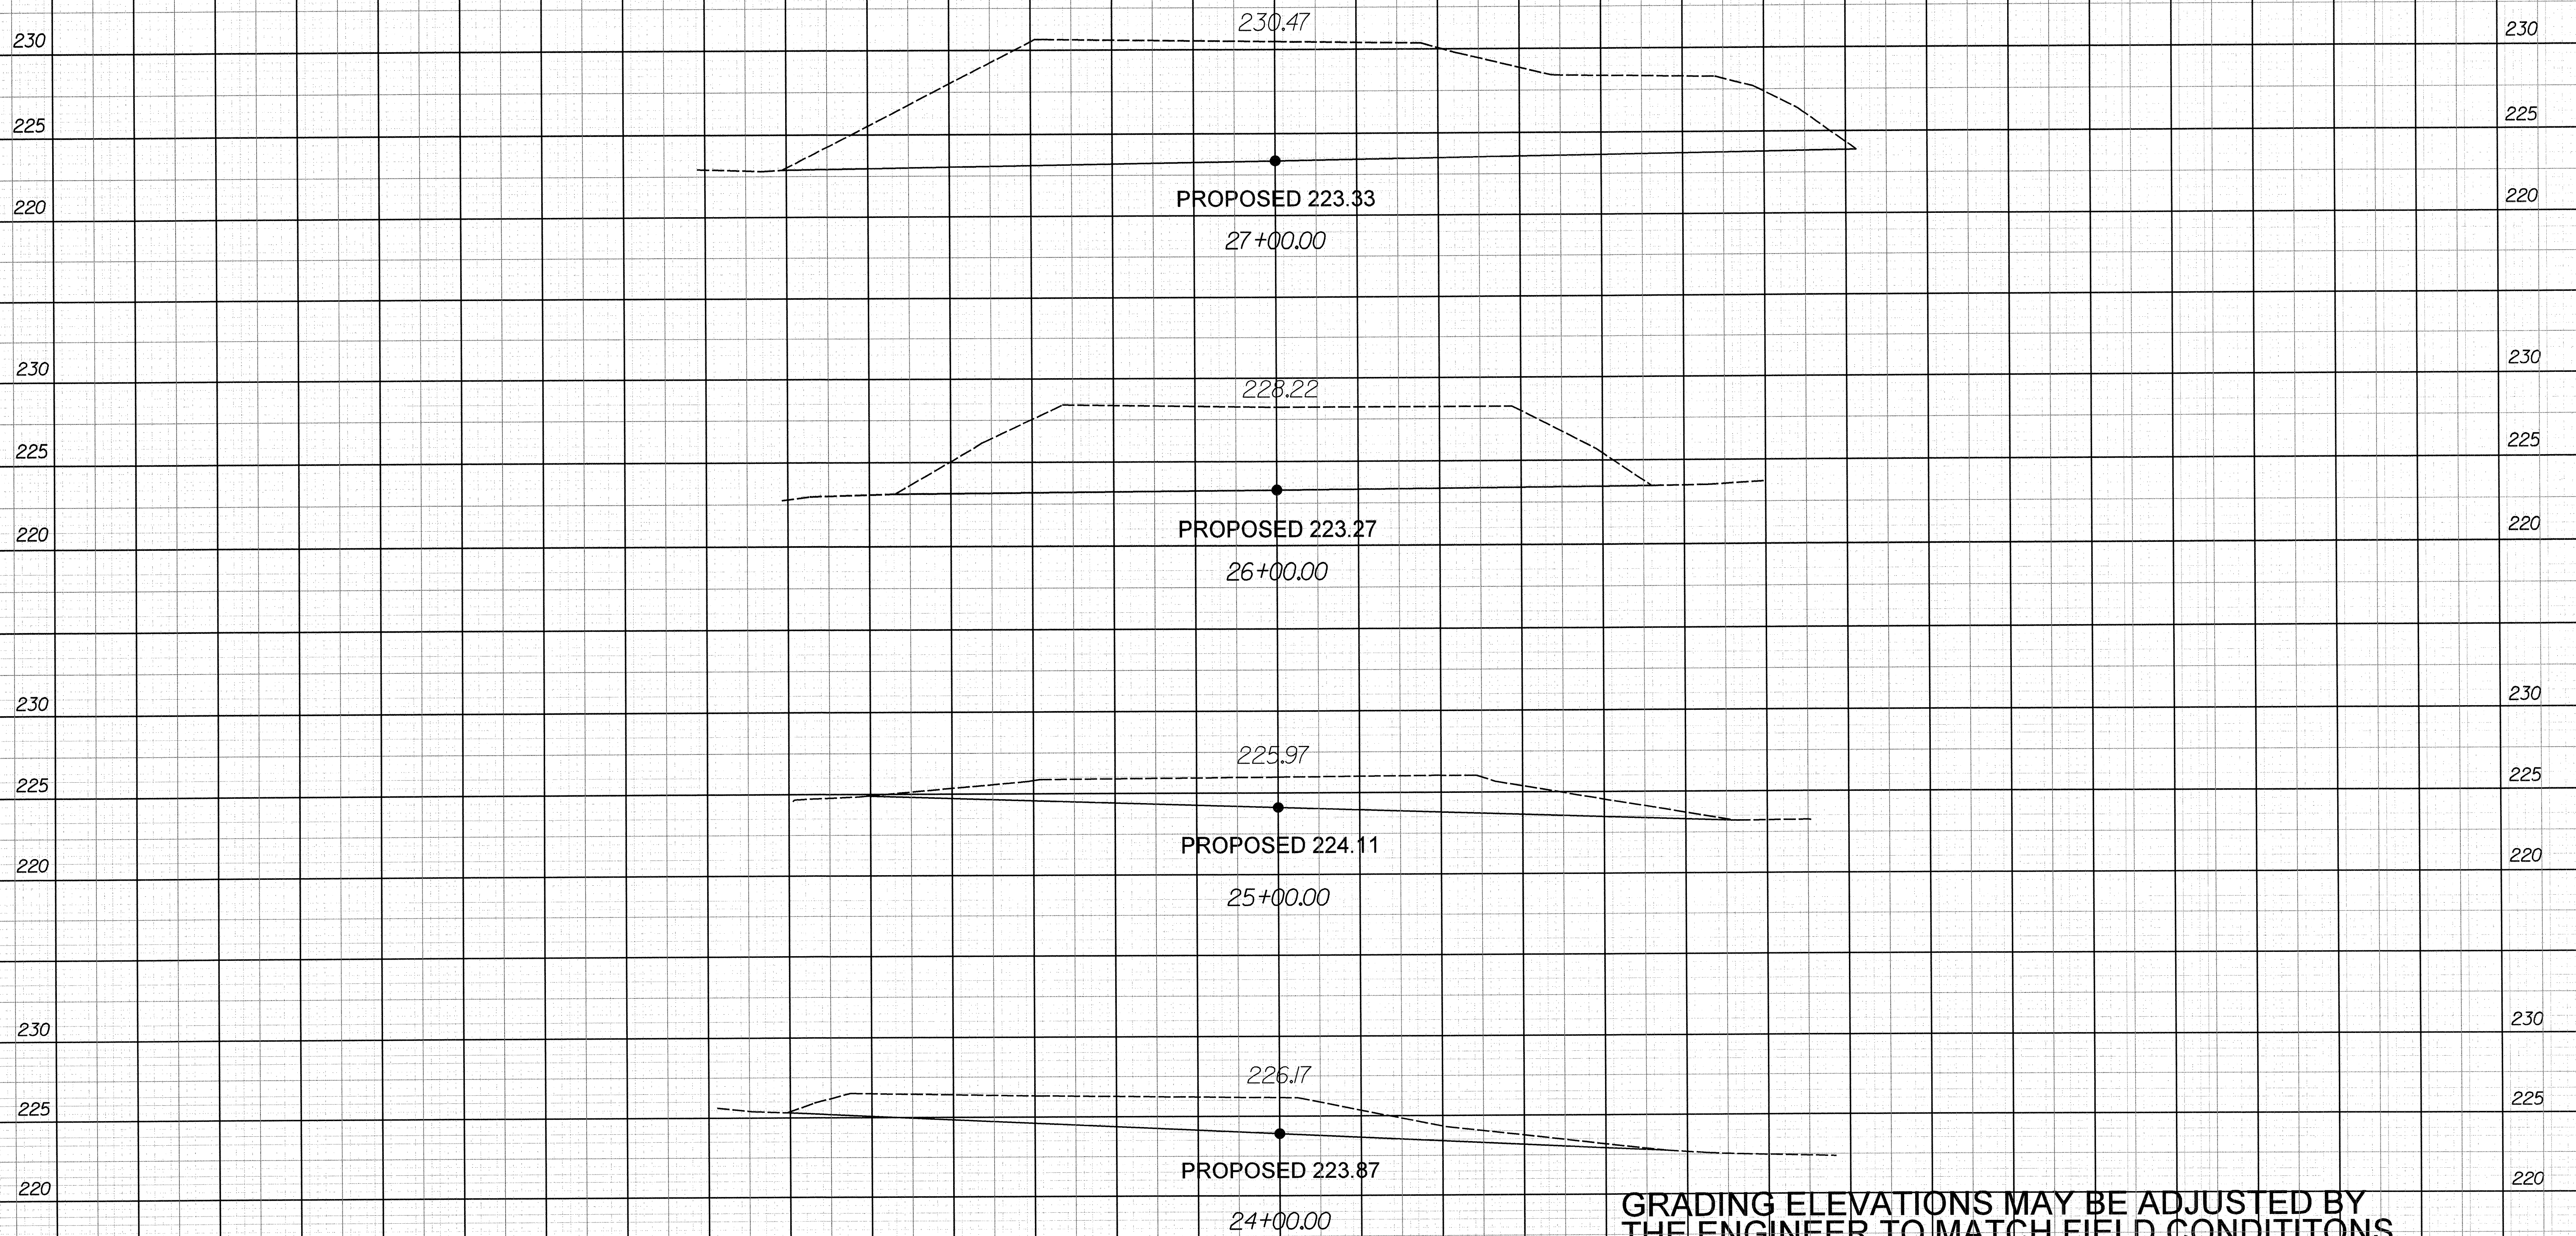

-WEST-

GRADING ELEVATIONS MAY BE ADJUSTED BY THE ENGINEER TO MATCH FIELD CONDITITONS. ROADBED SHALL BE REMOVED TO MATCH NATURAL GRADE WITHIN GRADING LIMITS