
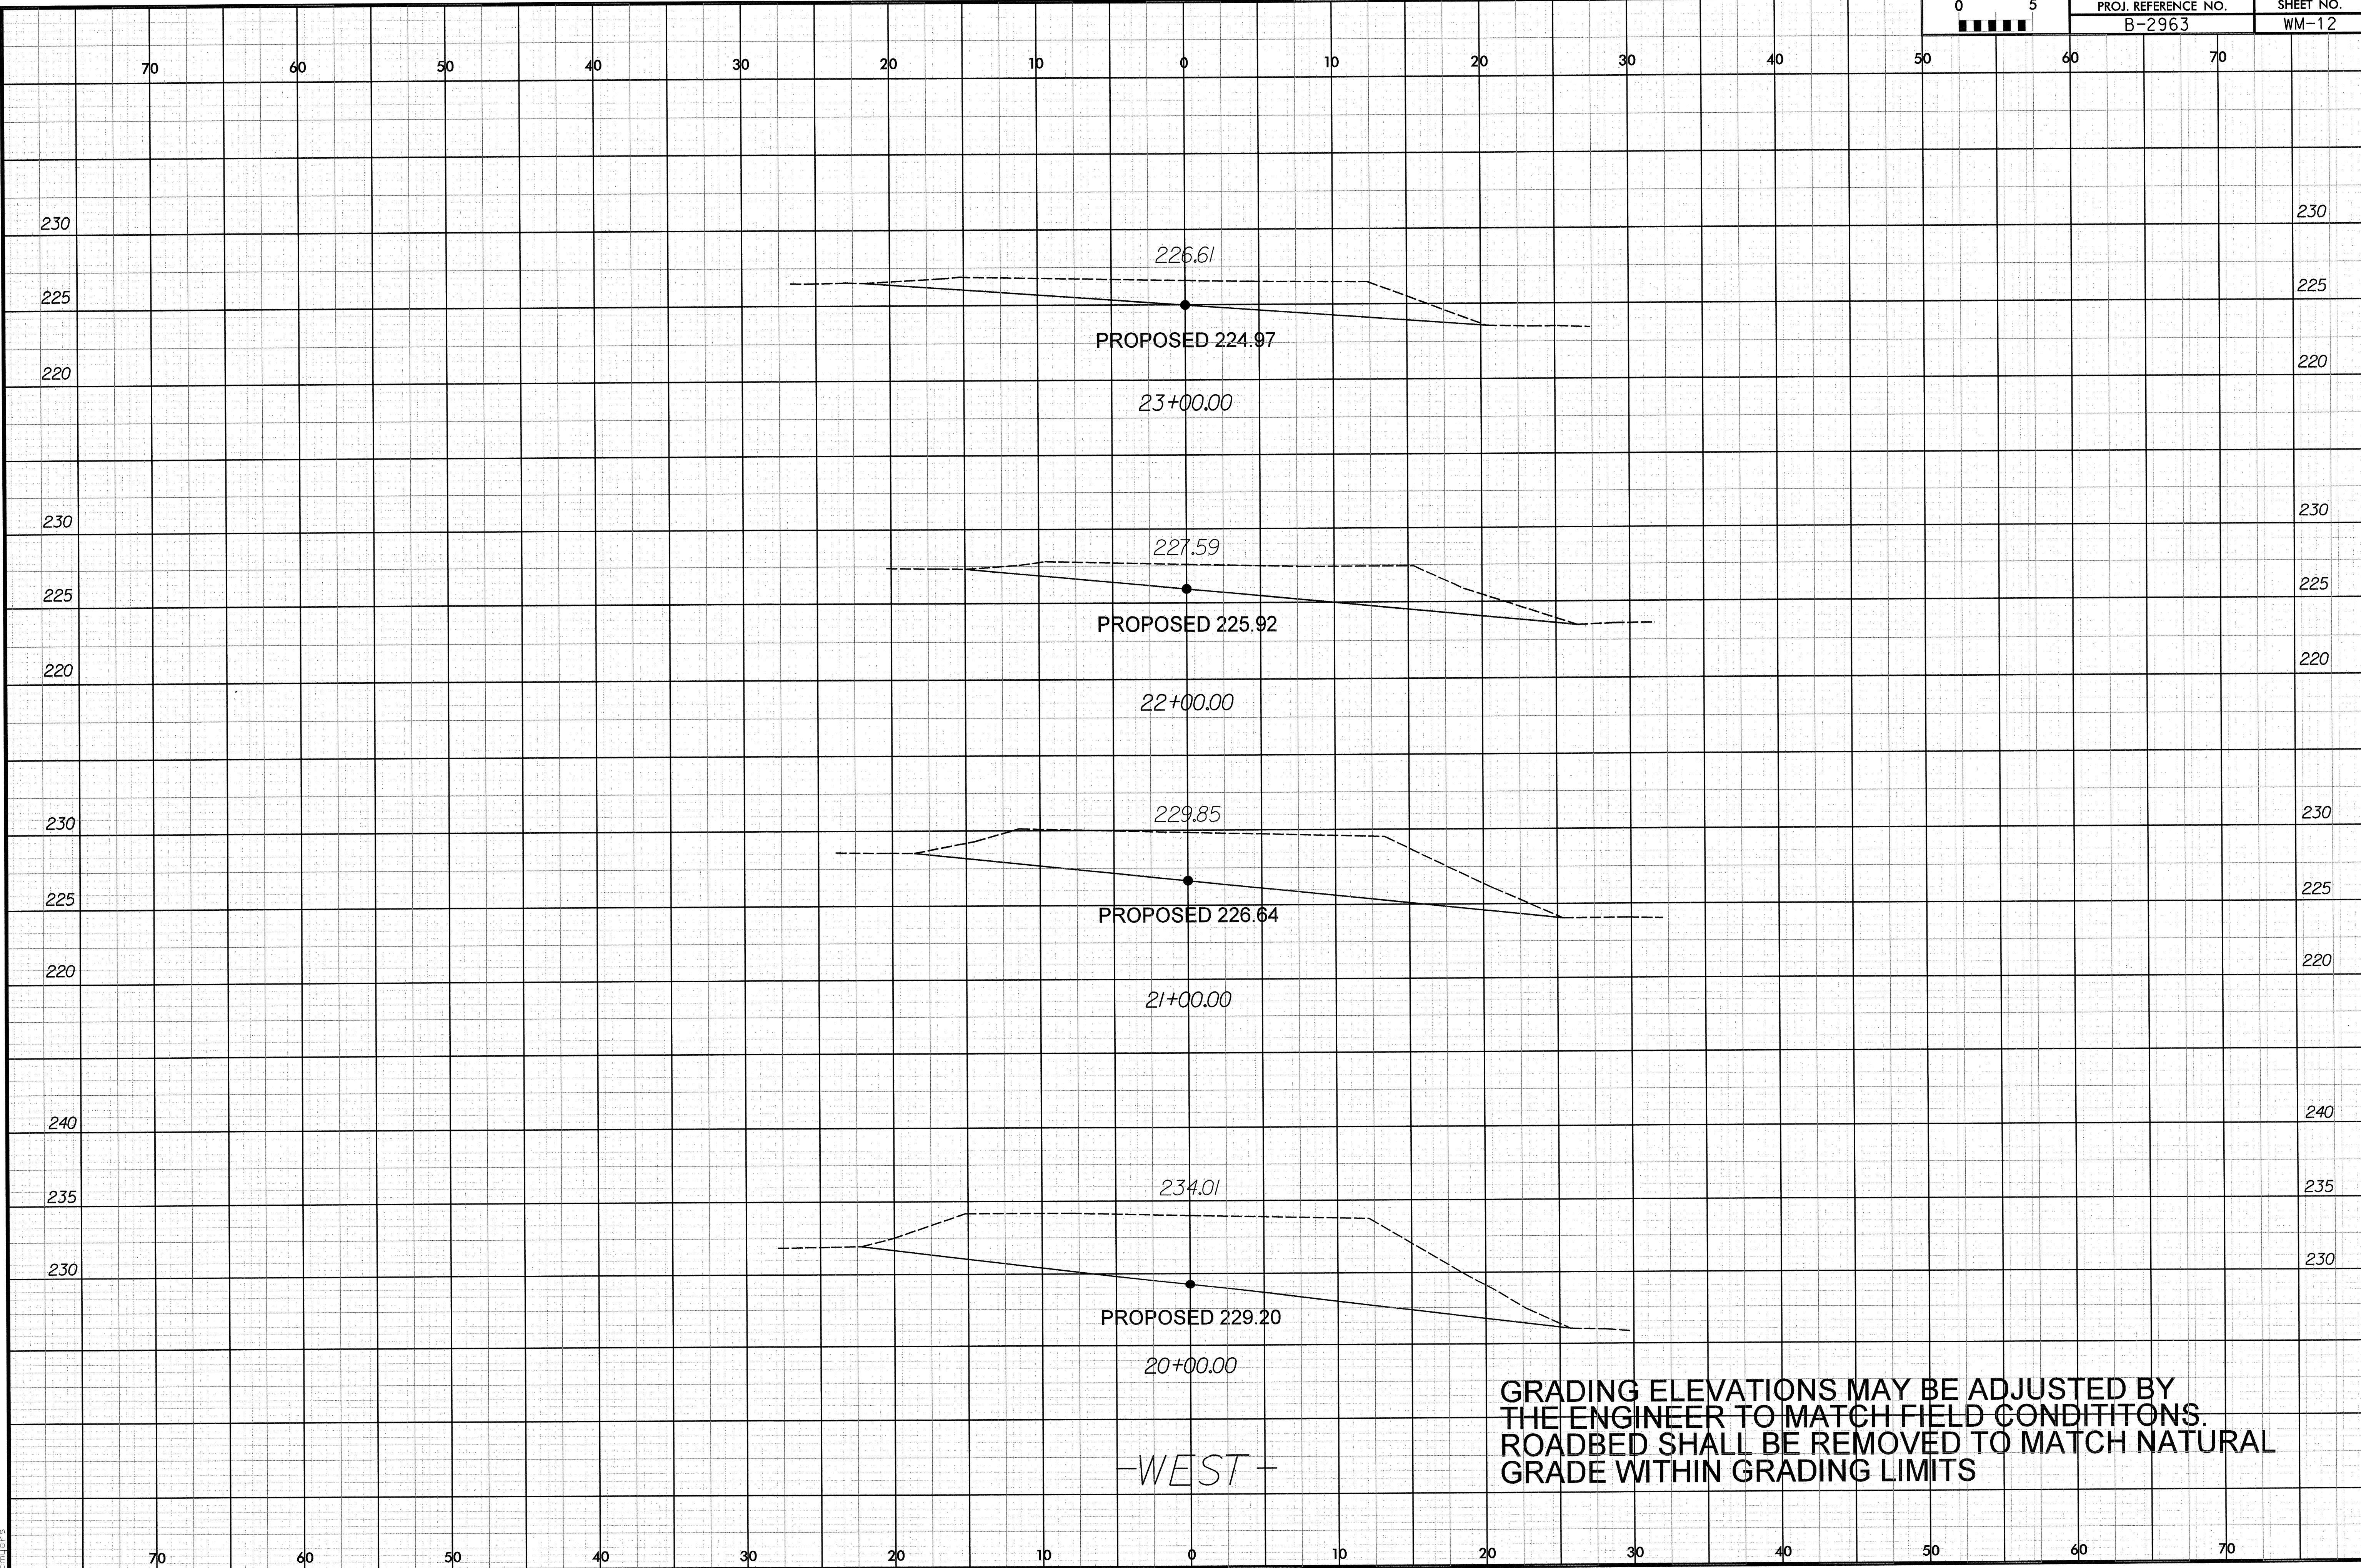


8/23/05

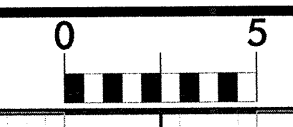

-WEST-

GRADING ELEVATIONS MAY BE ADJUSTED BY THE ENGINEER TO MATCH FIELD CONDITITONS. ROADBED SHALL BE REMOVED TO MATCH NATURAL GRADE WITHIN GRADING LIMITS

0:\14\2003\transportation\design\environmental\71000198_stream_xpl.dgn