



5/28/99

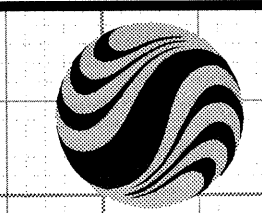

Stantec Consulting Services Inc.
Suite 300, 801 Jones Franklin Road
Raleigh, NC 27601
Tel. 919.851.6866
Fax. 919.851.7024
www.stantec.com

PROJECT REFERENCE NO. B-2963	SHEET NO. WM-7
PROJECT ENGINEER	

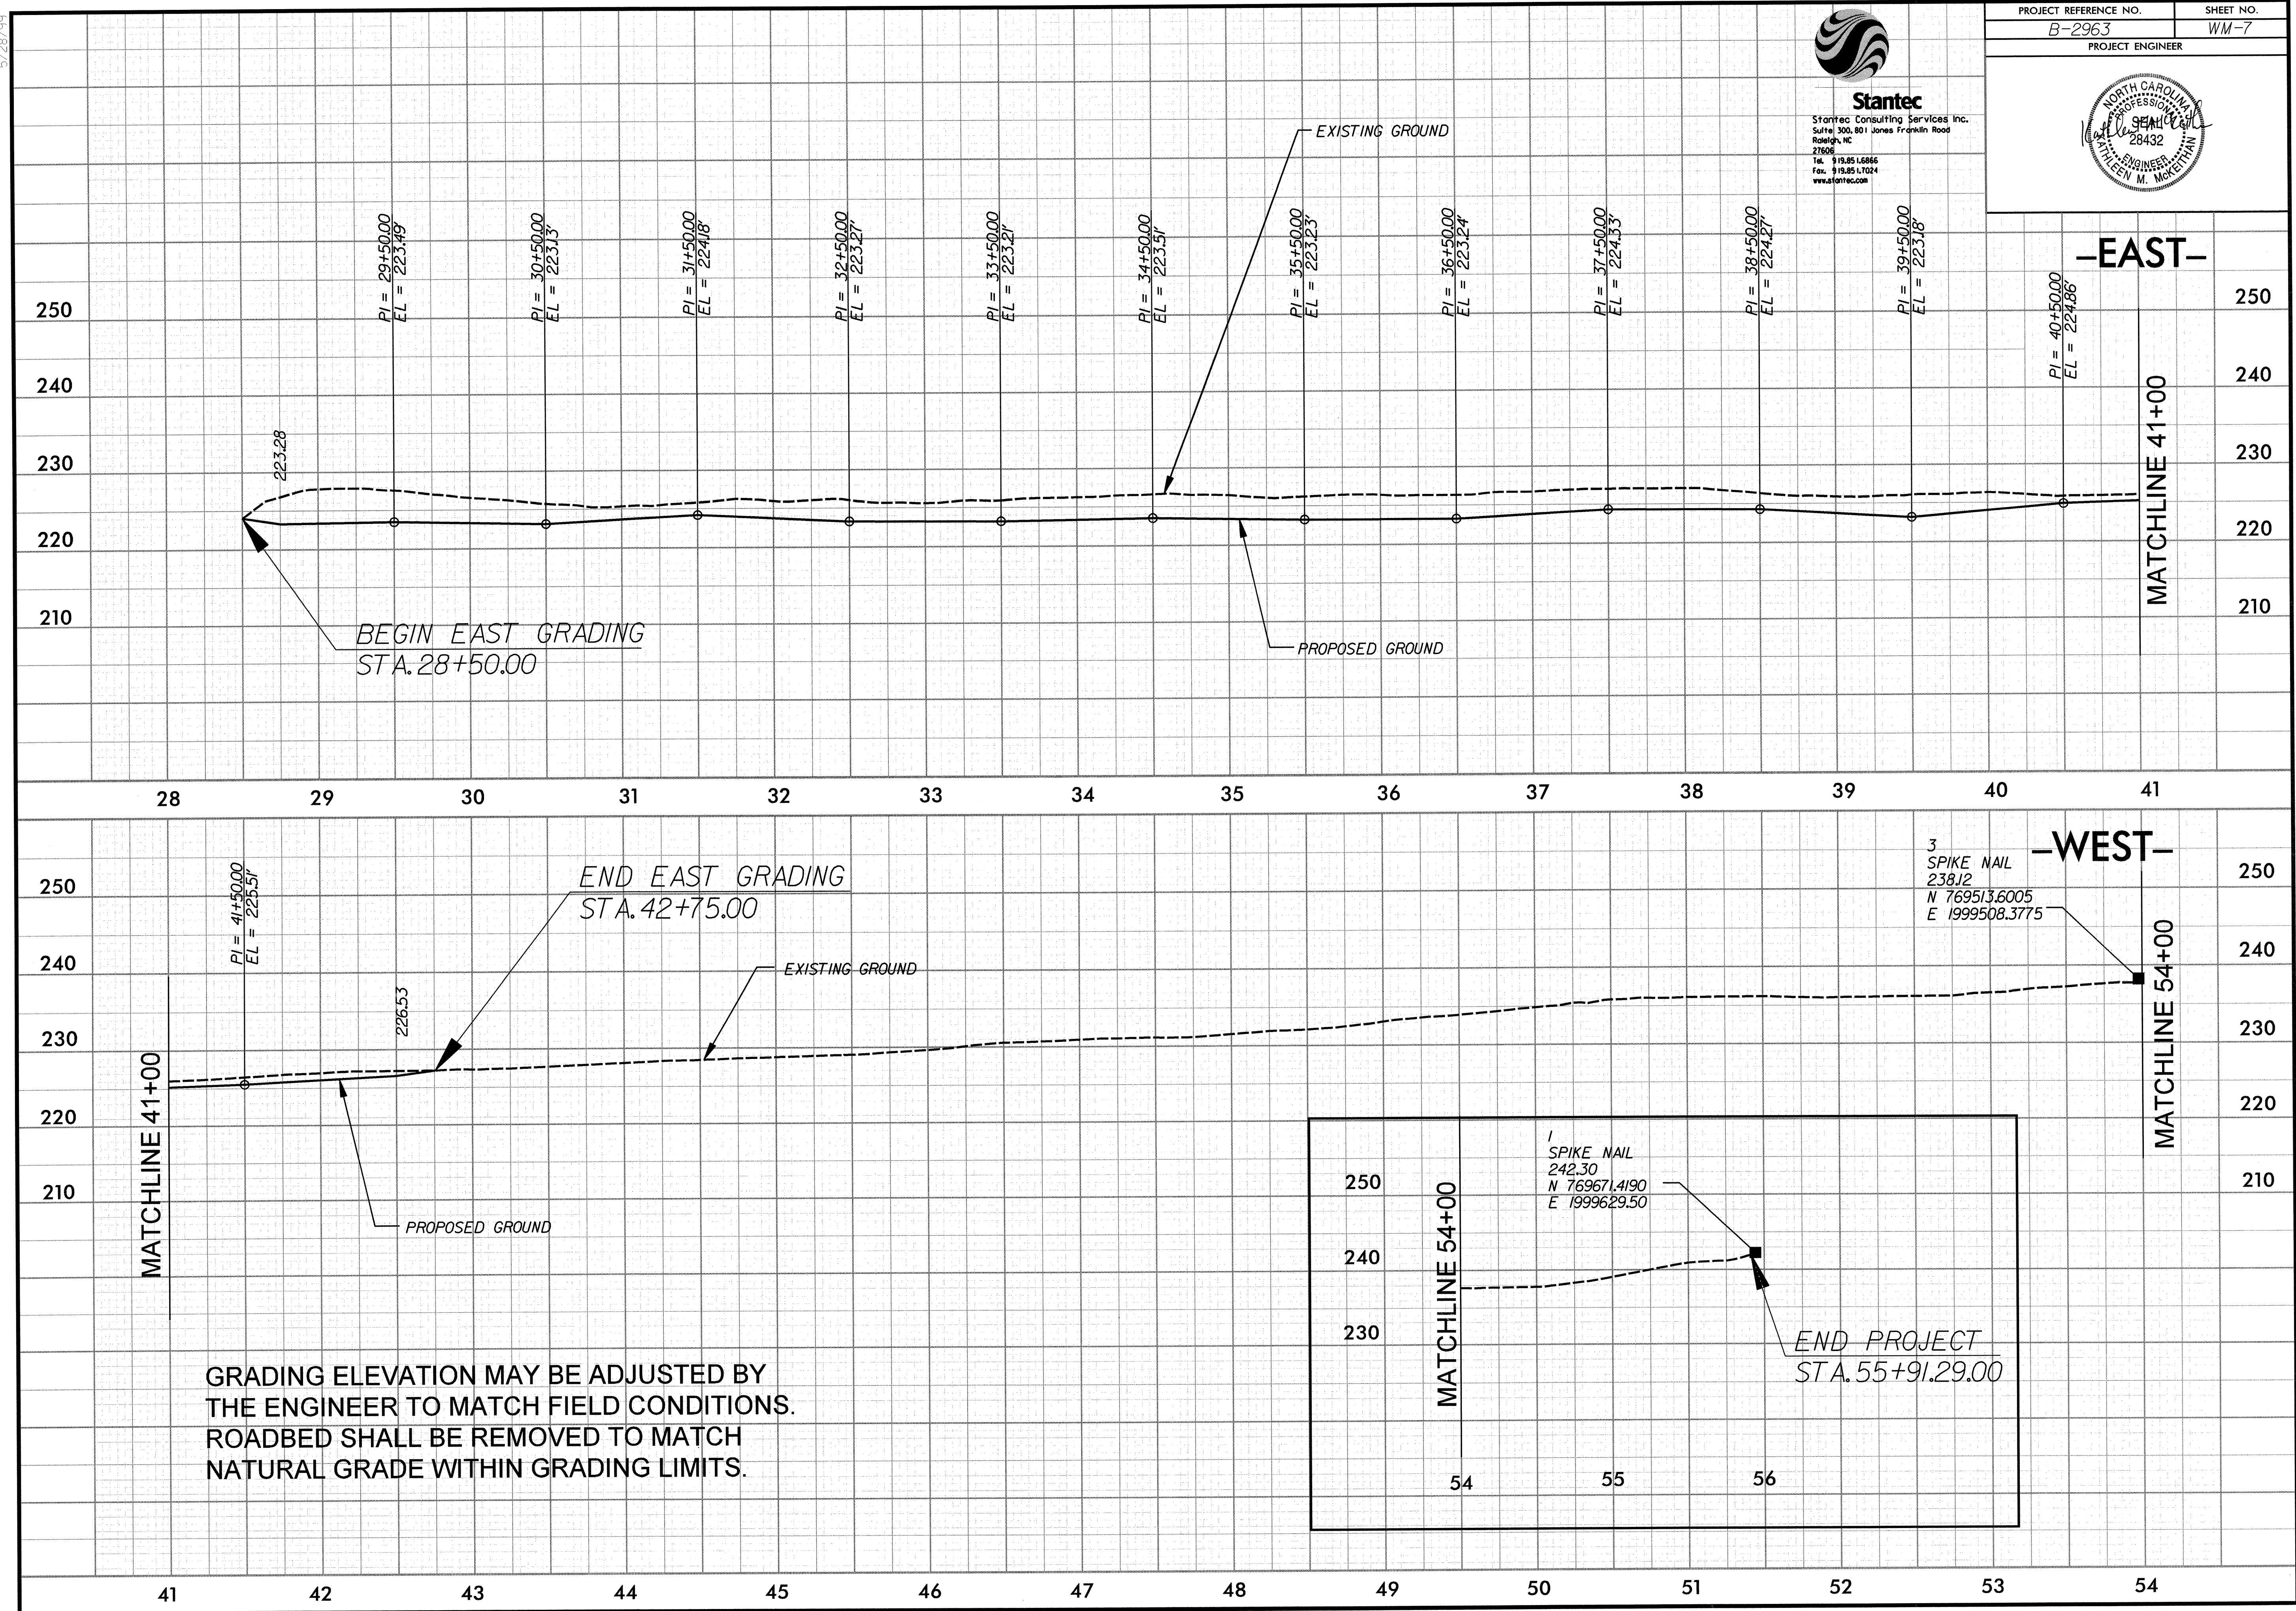

GRADING ELEVATION MAY BE ADJUSTED BY THE ENGINEER TO MATCH FIELD CONDITIONS. ROADBED SHALL BE REMOVED TO MATCH NATURAL GRADE WITHIN GRADING LIMITS.