



8/23/99

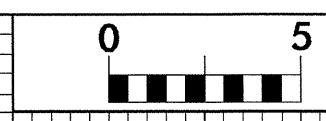

PROJ. REFERENCE NO.
B-2963

SHEET NO.
X-5

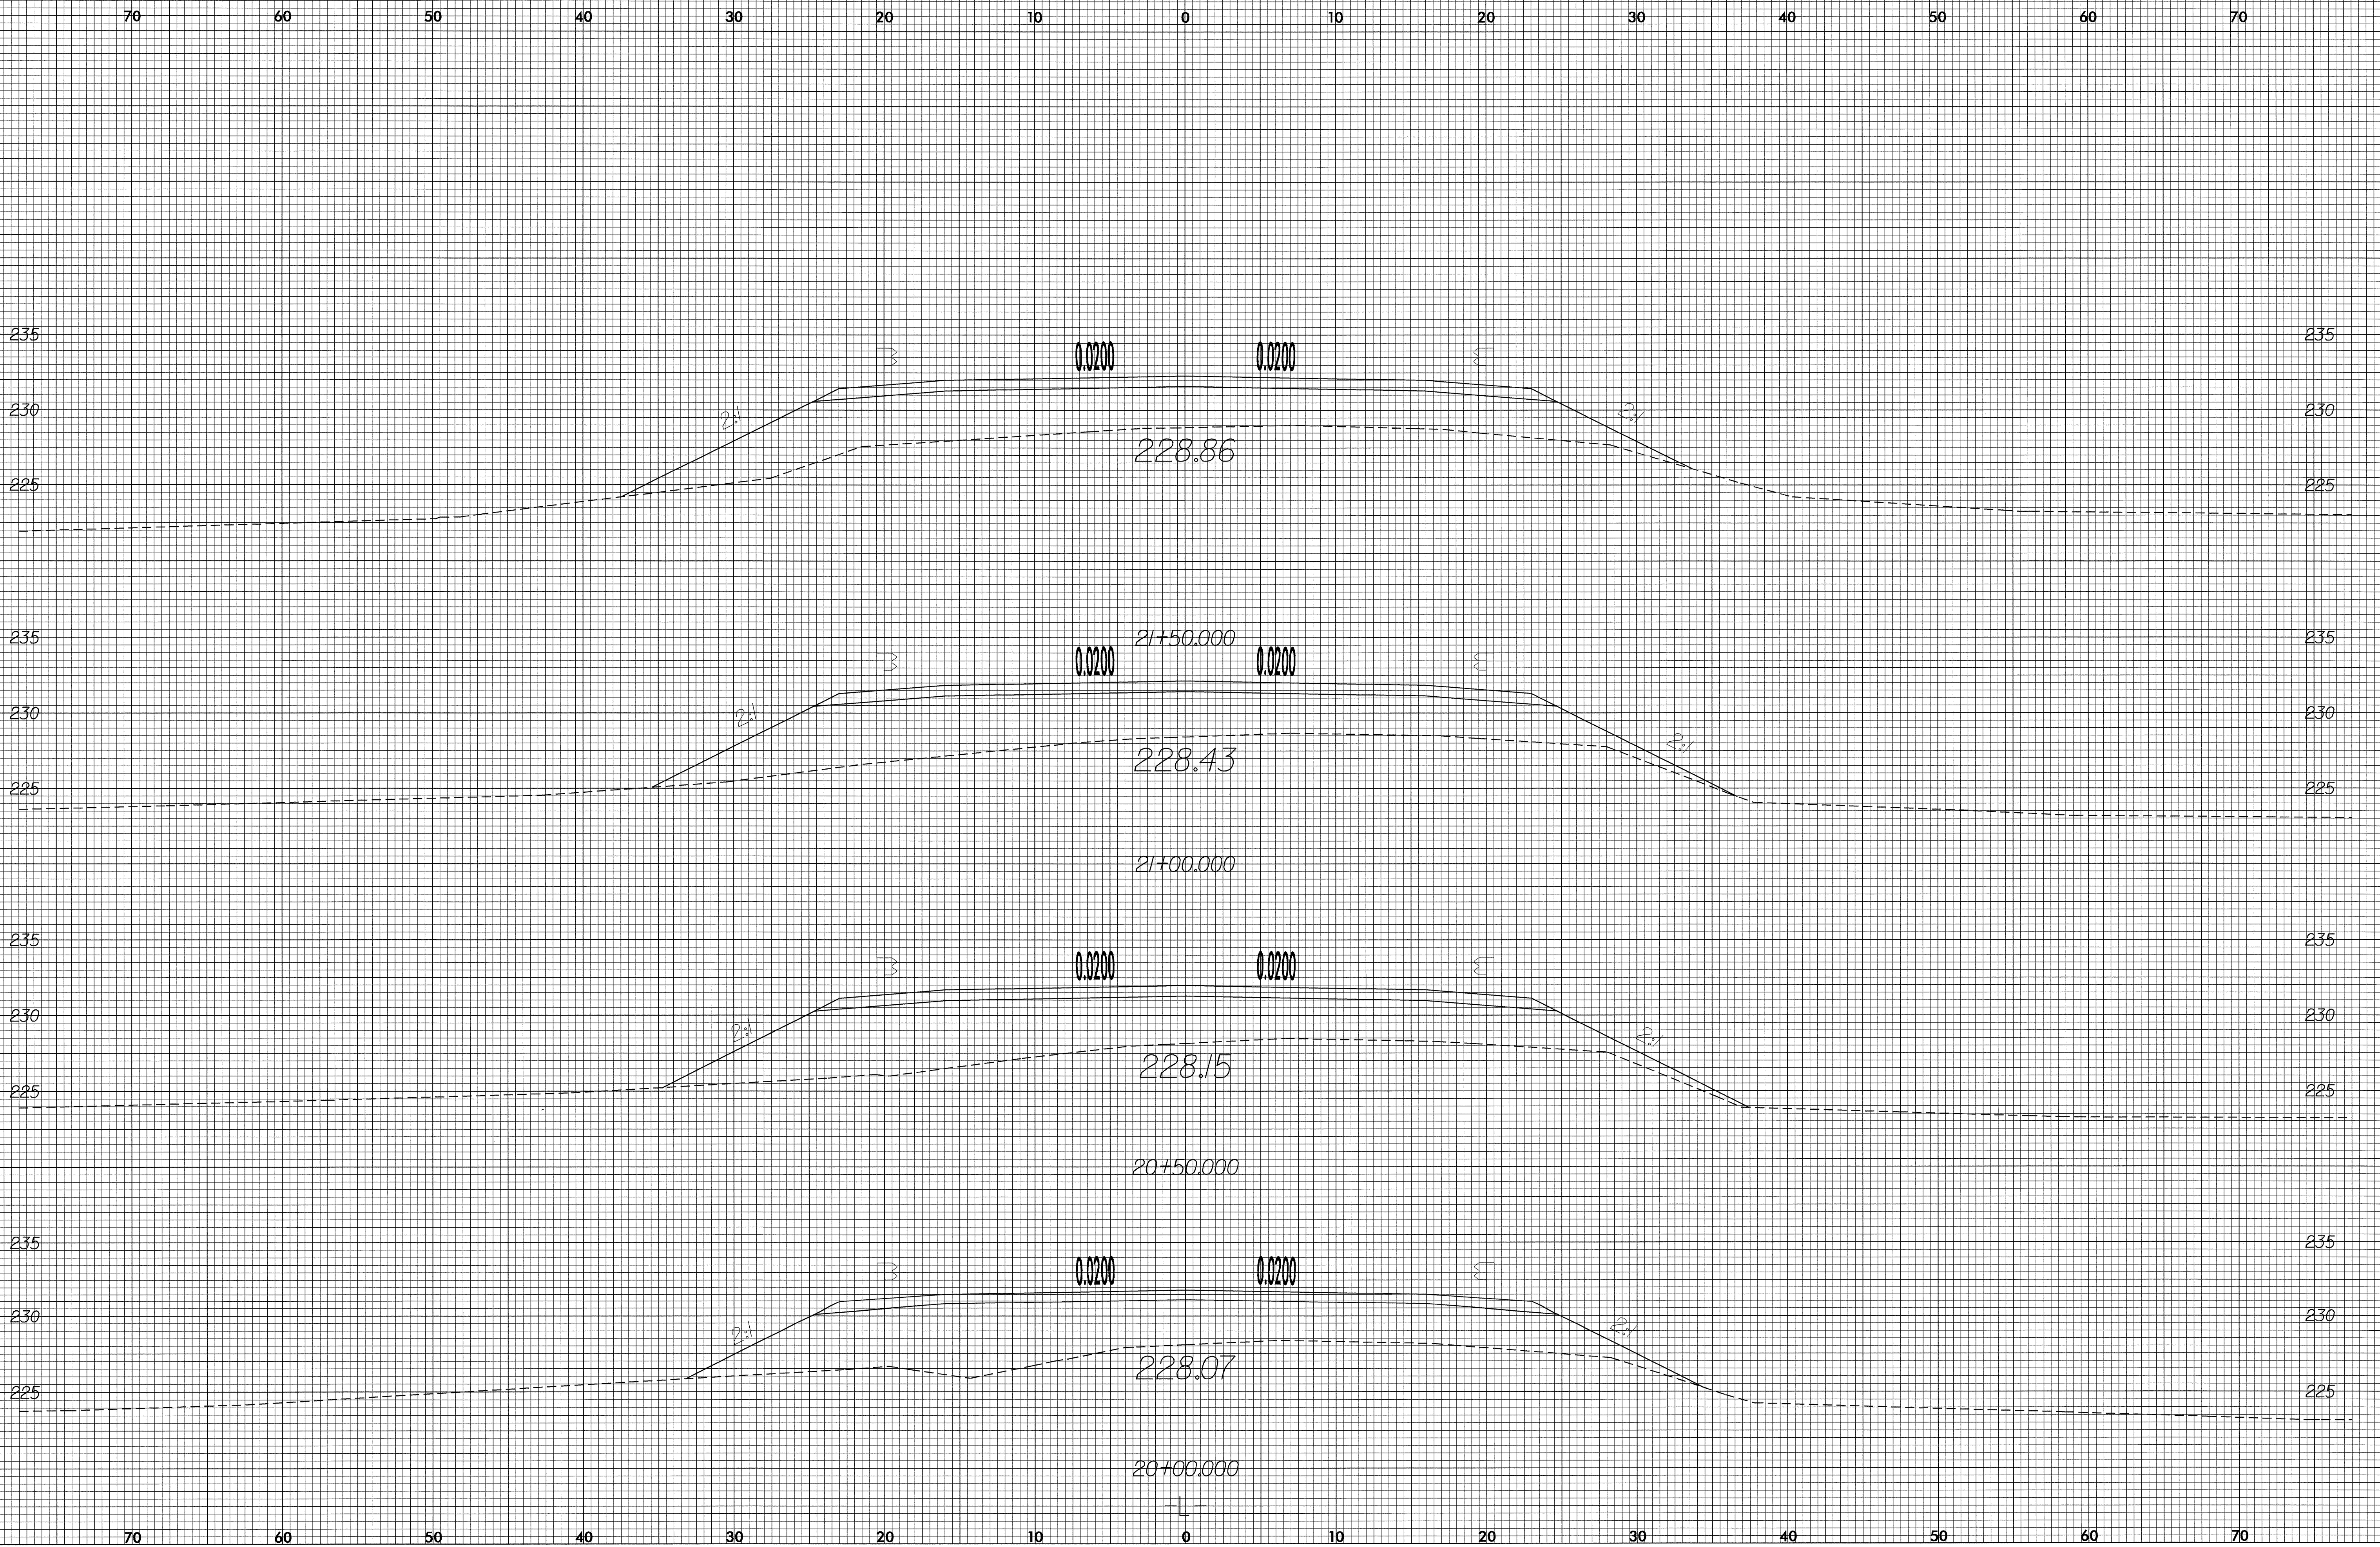

10-NOV-2003 08:48
P:\proj\NEW\RD214496
CHLee