


8/23/99

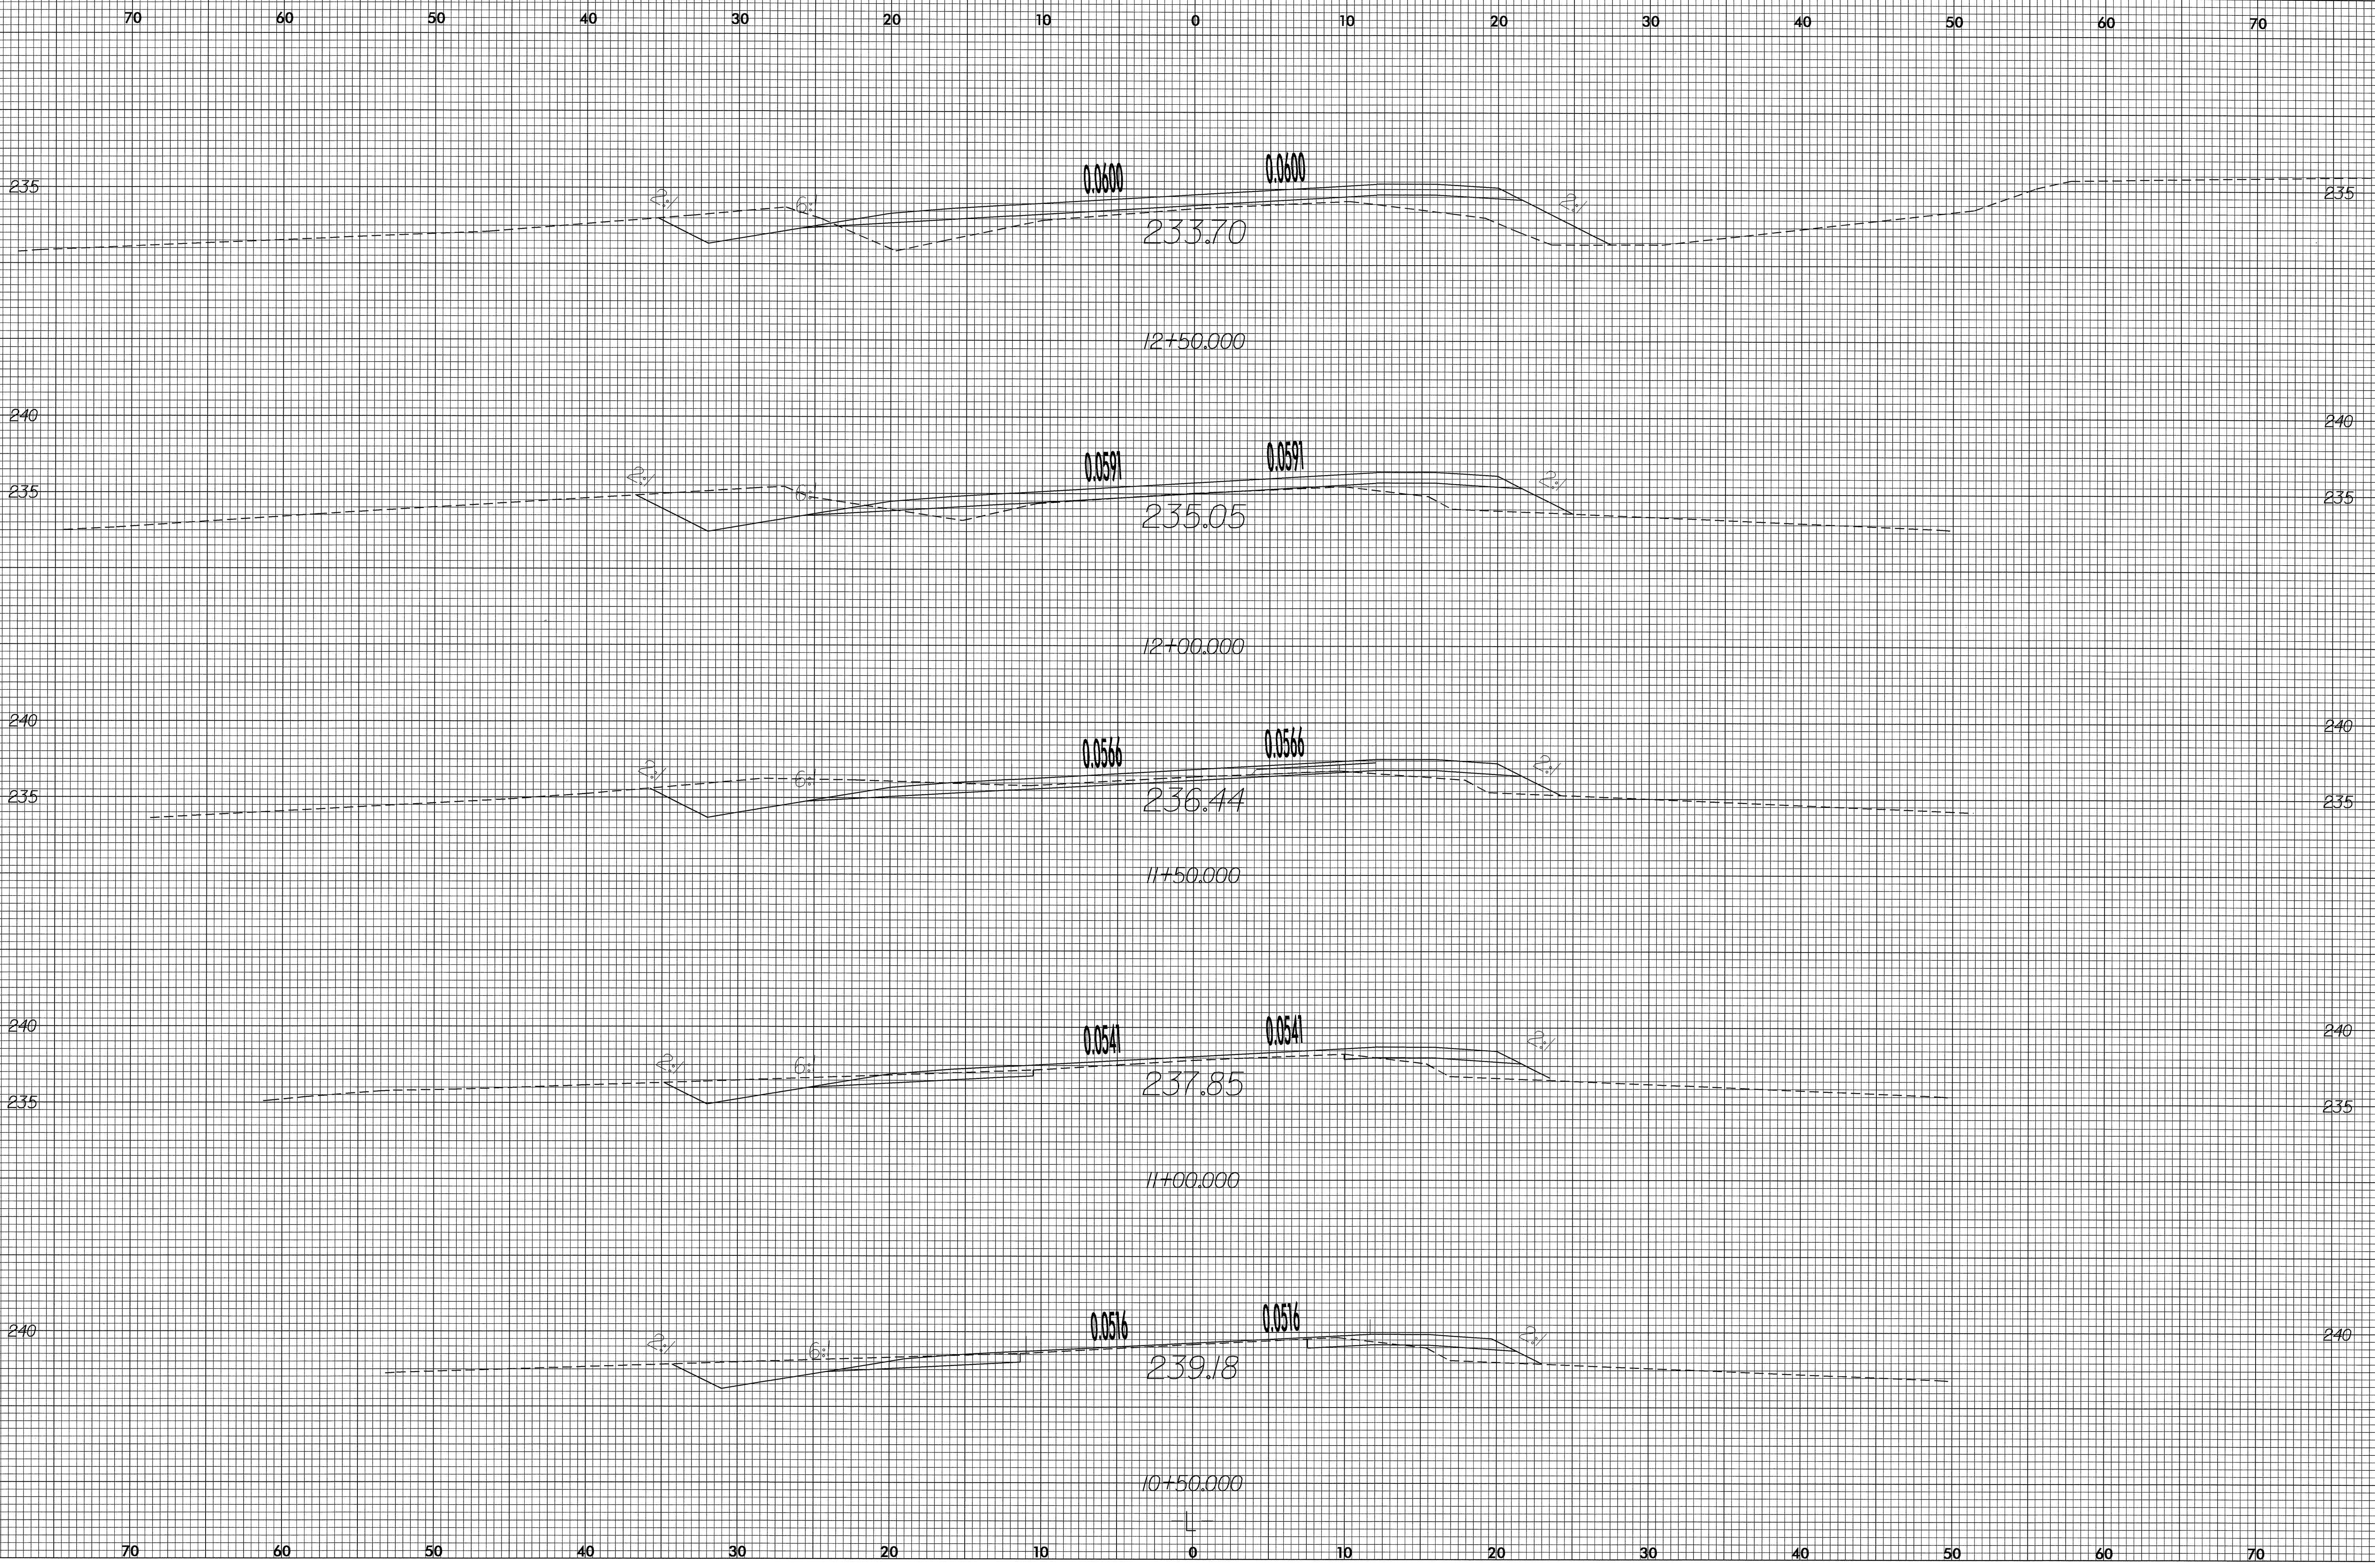

10-NOV-2003 08:48
R:\P\o\NEW_ARCH\1238P1
CHLee At RD214496