


METRIC

CONST. REV.
R/W REV.

PROJECT REFERENCE NO. U-2912	SHEET NO. EC-17/CONST.B
R/W SHEET NO.	
ROADWAY DESIGN ENGINEER	HYDRAULICS ENGINEER

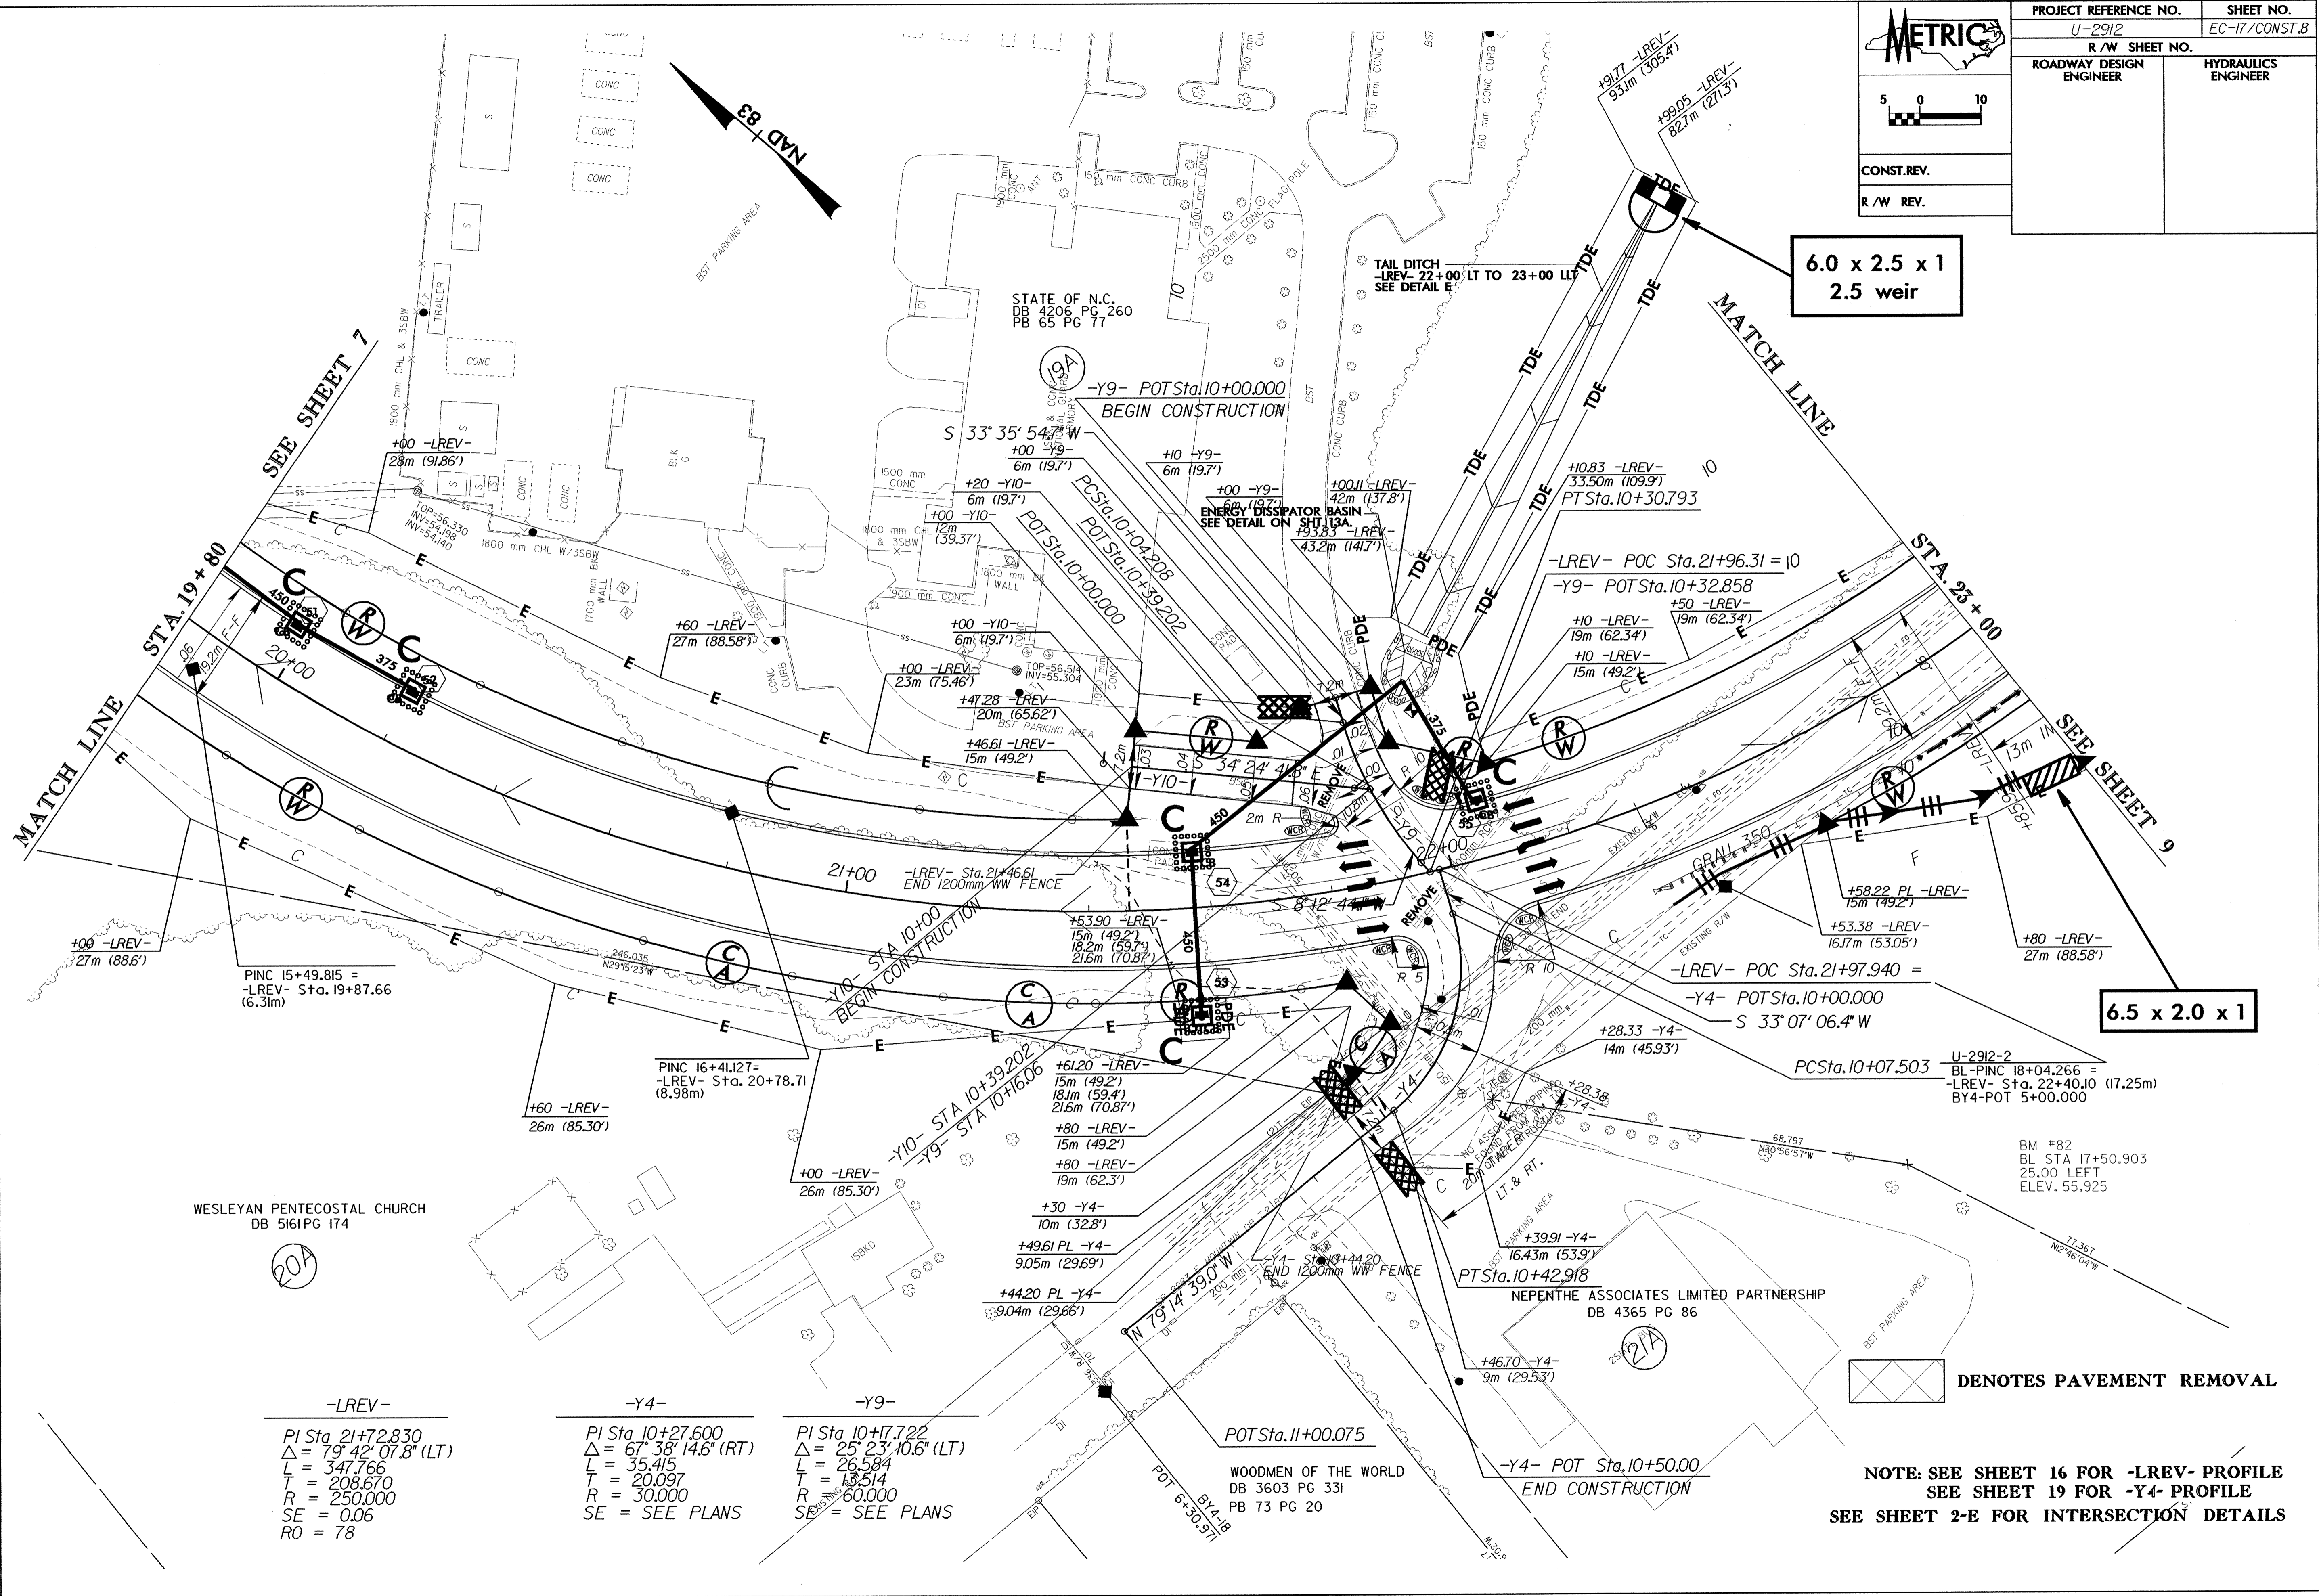

WESLEYAN PENTECOSTAL CHURCH
DB 516 PG 174

-LREV-	-Y4-	-Y9-
PI Sta. 21+72.830	PI Sta. 10+27.600	PI Sta. 10+17.722
$\Delta = 79^\circ 42' 07.8"$ (LT)	$\Delta = 67^\circ 38' 14.6"$ (RT)	$\Delta = 25^\circ 23' 10.6"$ (LT)
L = 347.766	L = 35.415	L = 26.584
T = 208.670	T = 20.097	T = 13.514
R = 250.000	R = 30.000	R = 60.000
SE = 0.06	SE = SEE PLANS	SE = SEE PLANS
RO = 78		

DENOTES PAVEMENT REMOVAL

NOTE: SEE SHEET 16 FOR -LREV- PROFILE
SEE SHEET 19 FOR -Y4- PROFILE
SEE SHEET 2-E FOR INTERSECTION DETAILS