


8/17/04

23-AUG-2004 11:11 AM
\\K:\TIP\PROJECTS\U-2912\dict\U2912\Proposed\U2912 sign 16 prop.psh
meaton

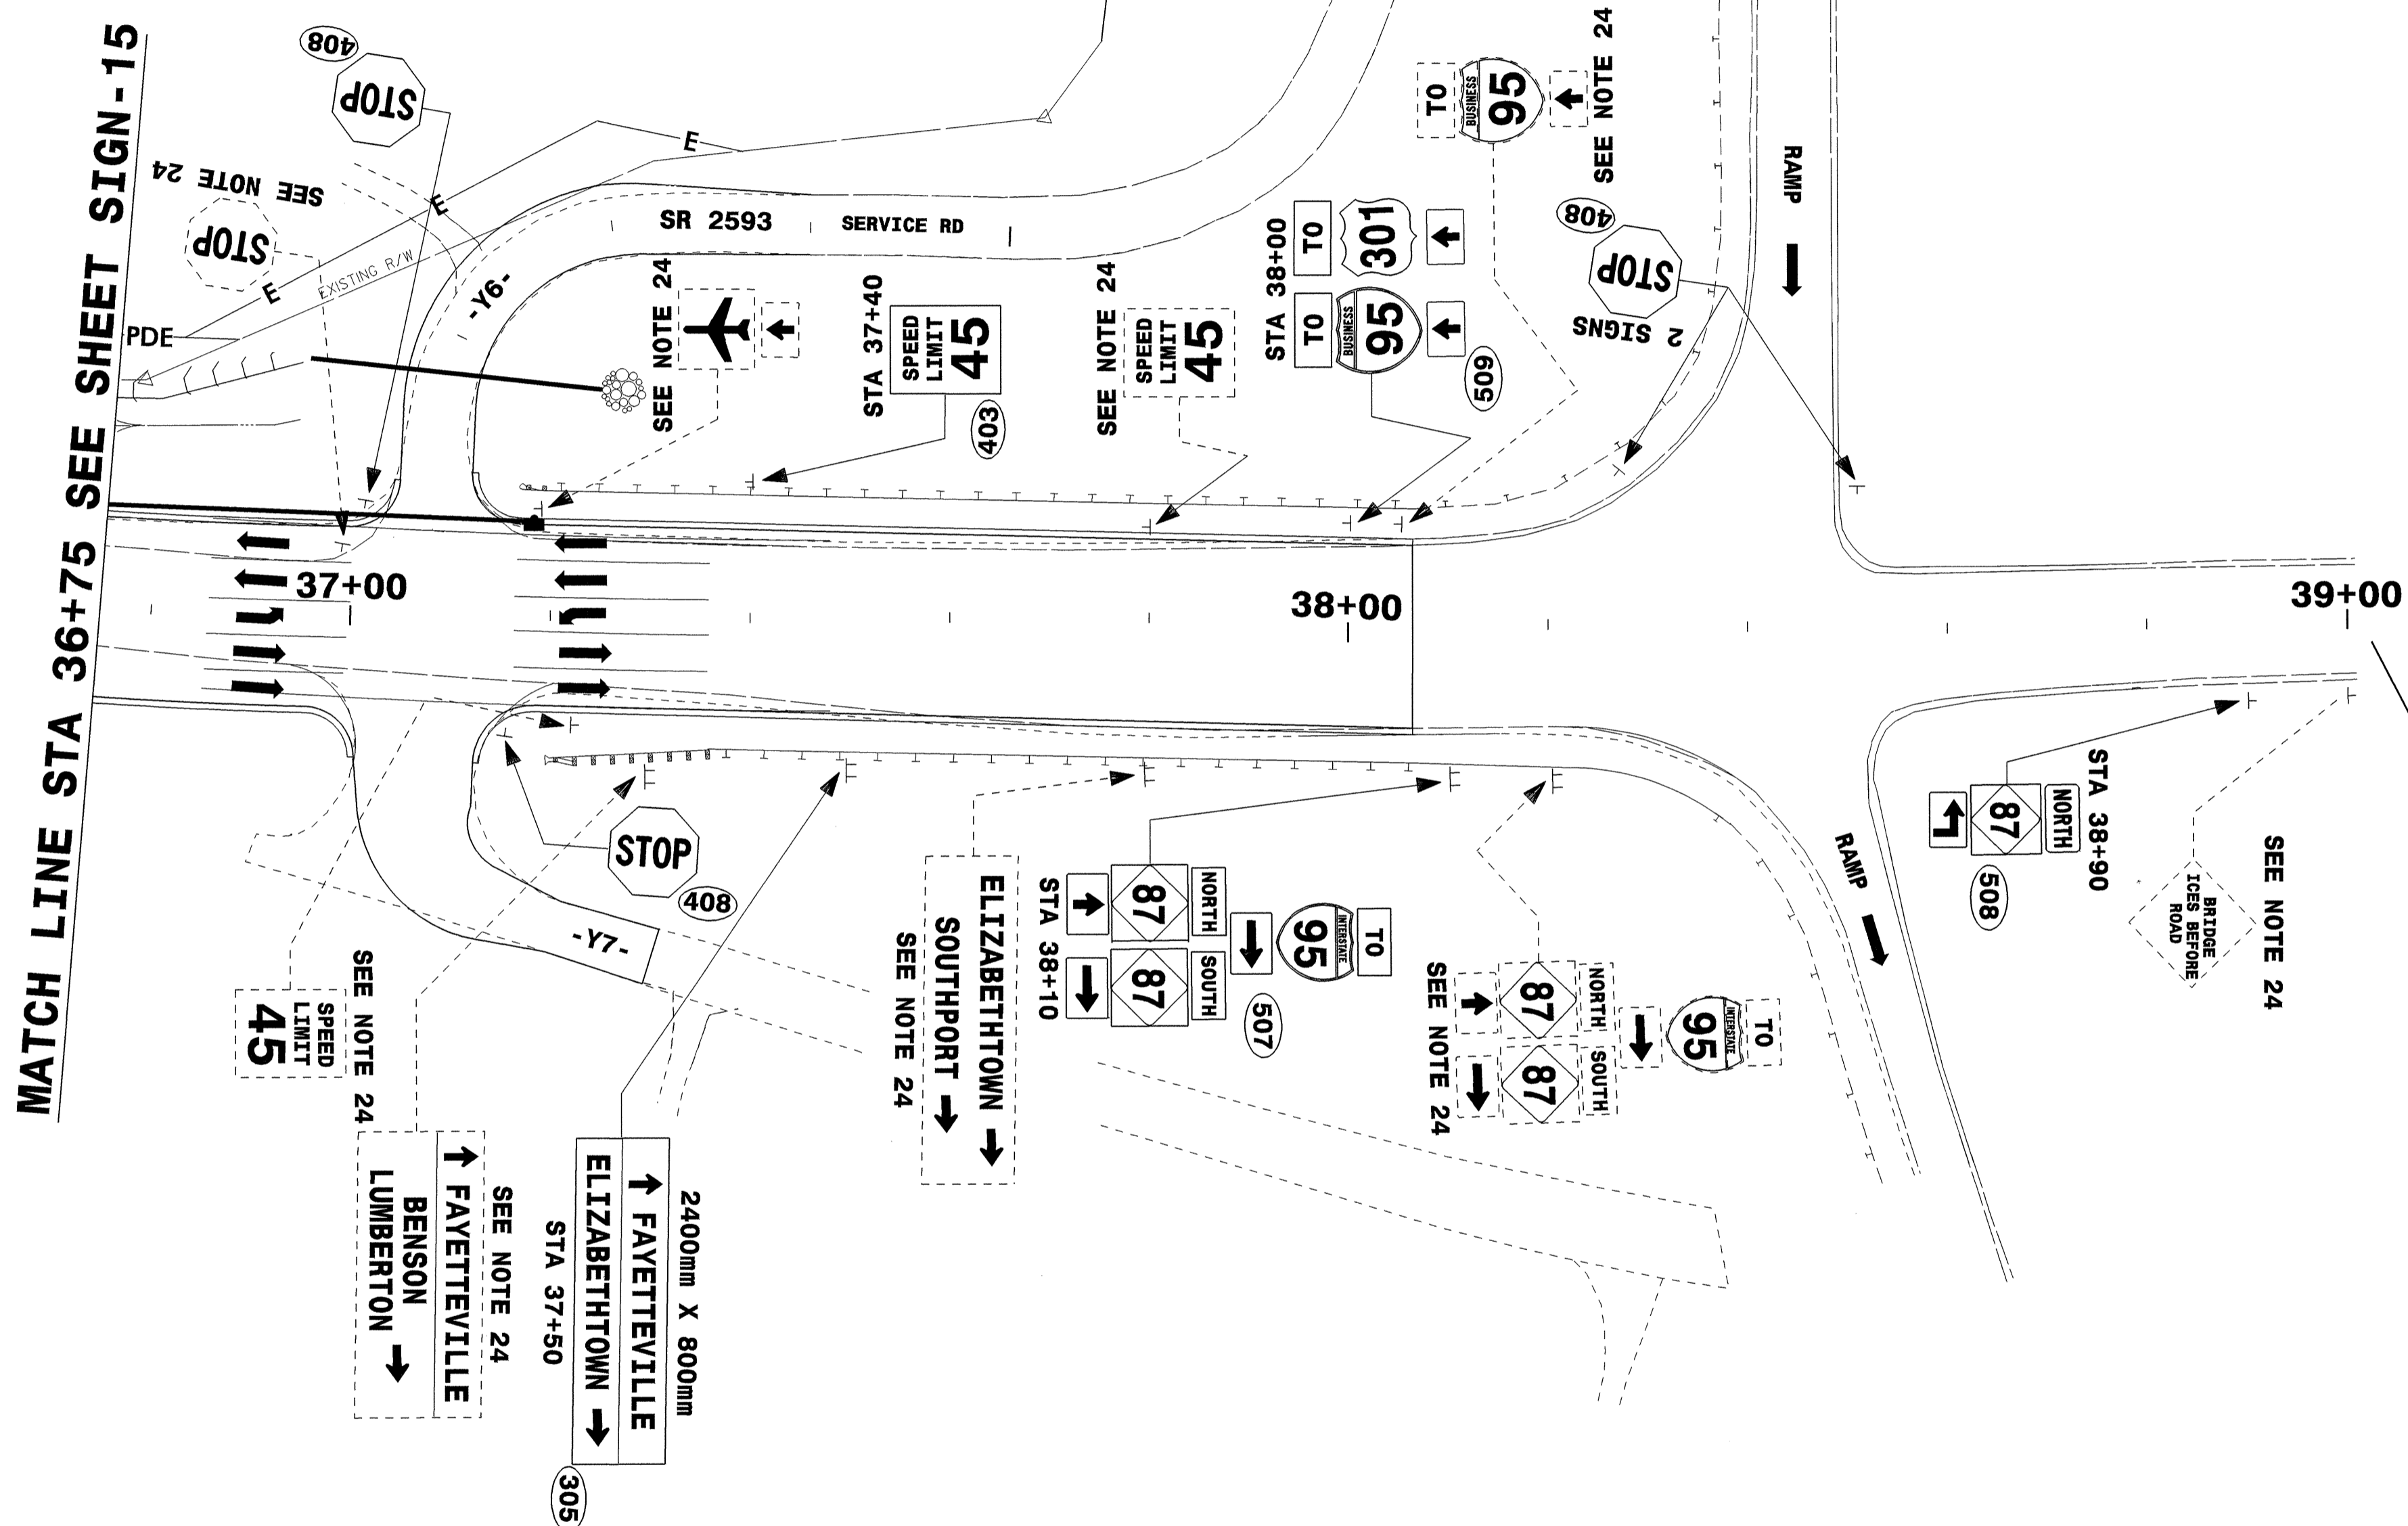

PROJECT REFERENCE NO. U-2912 SHEET NO. SIGN-16



STA. 39+00.00 END STATE SIGNING PROJECT U-2912

EXISTING & PROPOSED SIGNS
 OWEN DR. EXTENSION (SR 1007)
 EAST MOUNTAIN DR. (SR 2283)
 STA 36+75 - STA 39+00