



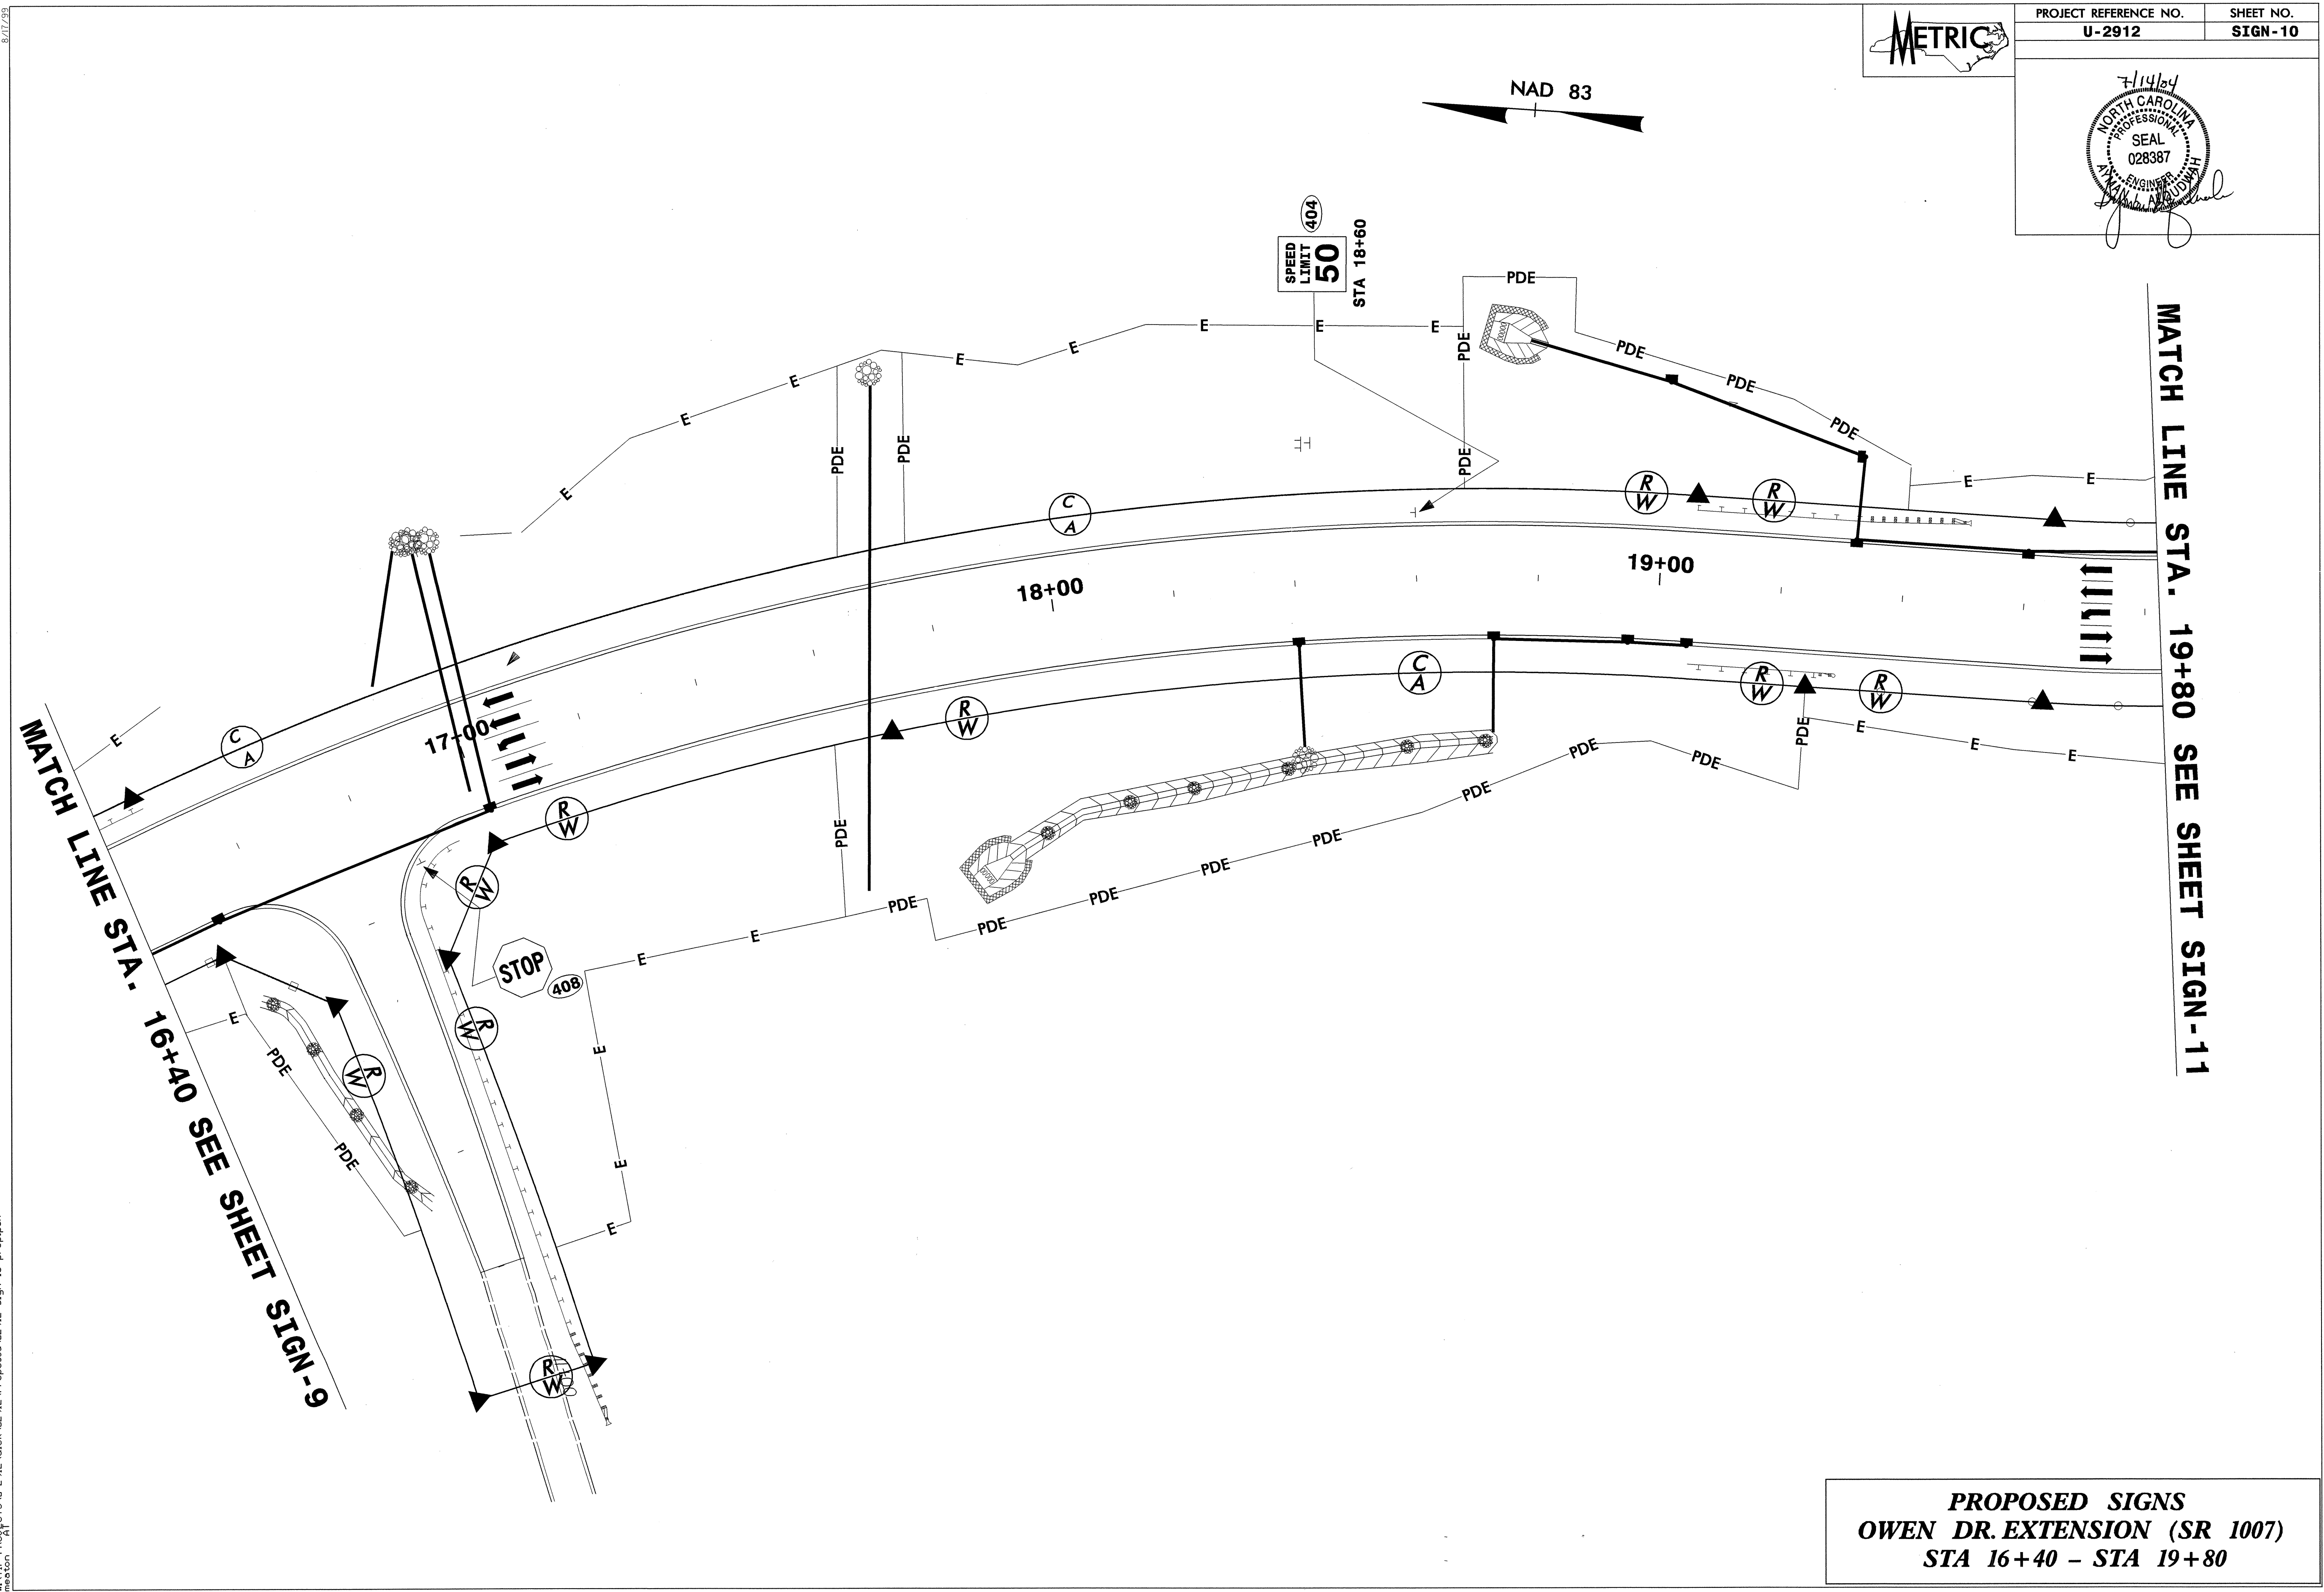

PROJECT REFERENCE NO.
U-2912

SHEET NO.
SIGN-10

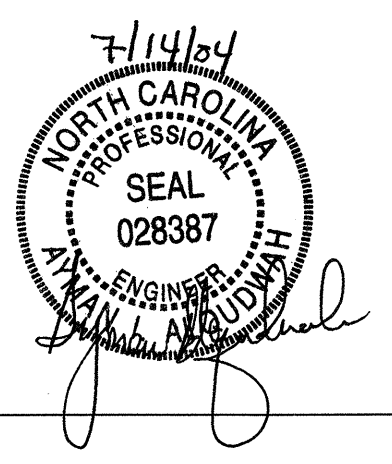

MATCH LINE STA. 16+40 SEE SHEET SIGN-9

MATCH LINE STA. 19+80 SEE SHEET SIGN-11

PROPOSED SIGNS
OWEN DR. EXTENSION (SR 1007)
STA 16+40 - STA 19+80

I2-July-2004 1449
 PROJECT: U-2912\work\2912\proposed\sign_10_prop.psh
 8/17/04