


**METRIC**

PROJECT REFERENCE NO.	SHEET NO.
U-2912	SIGN-9

8/24/04

NORTH CAROLINA PROFESSIONAL ENGINEER SEAL 028387

W. M. M. APPROVED

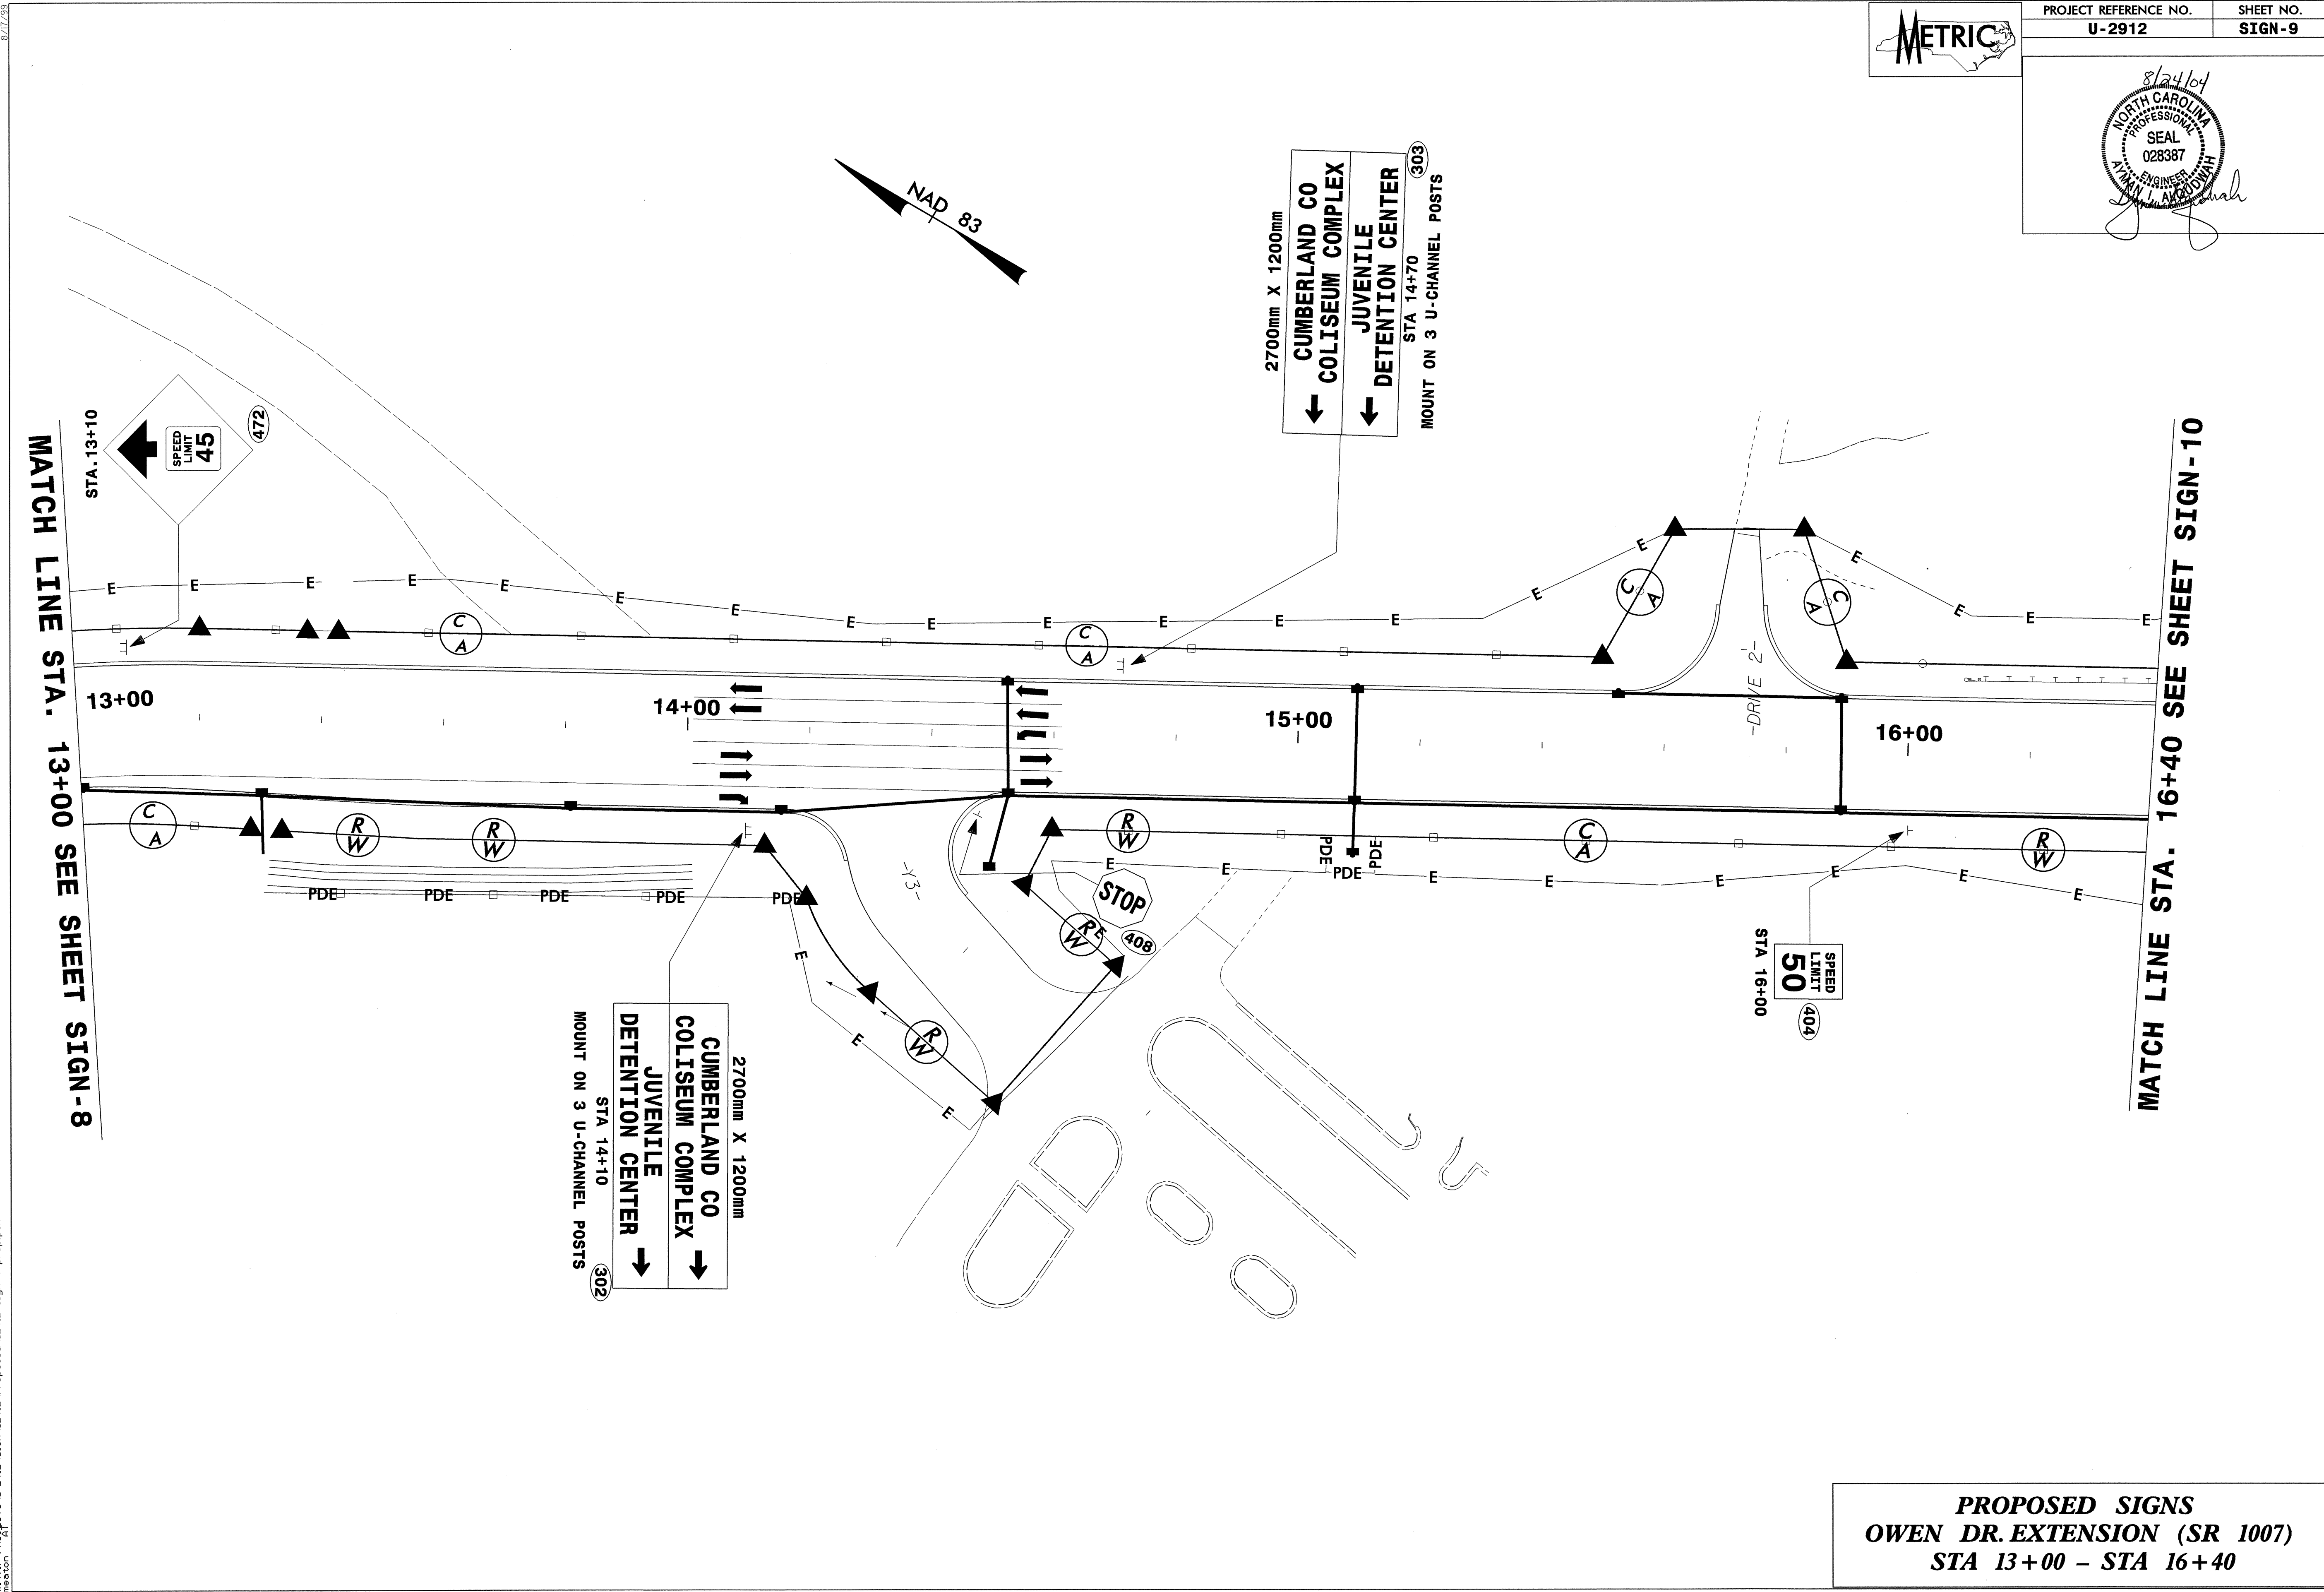

8/17/03

24-AUG-2004 15:07

\\F:\PROJECTS\U-2912\dr\ek\2912\Proposed\2912 sign 9 prop.path