





403 QUANTITY REQ'D _ 6 _

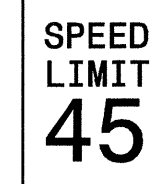

610 X 762
R2-1

ONE "U" POST PER SIGN


439 QUANTITY REQ'D _ 2 _

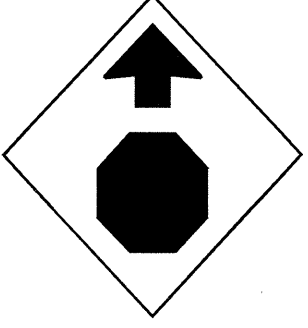

914 X 914
W3-1a

ONE "U" POST PER SIGN


466 QUANTITY REQ'D _ 1 _

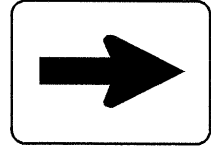

525 X 375
M6-1

WHITE COPY ON GREEN
MTD BELOW SIGN NO. 474


471 QUANTITY REQ'D _ 2 _



762 X 762
S3-1

ONE "U" POST PER SIGN


404 QUANTITY REQ'D _ 6 _

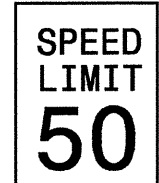

914 X 1219
R2-1

TWO "U" POSTS PER SIGN


443 QUANTITY REQ'D _ 1 _

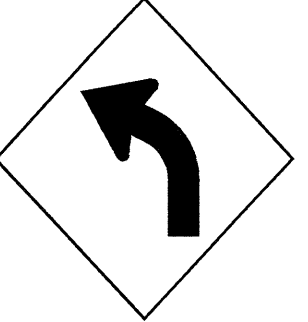

914 X 914
W1-2L

ONE "U" POST PER SIGN


467 QUANTITY REQ'D _ 1 _



610 X 610

MTD BELOW SIGN NO. 466


472 QUANTITY REQ'D _ 2 _

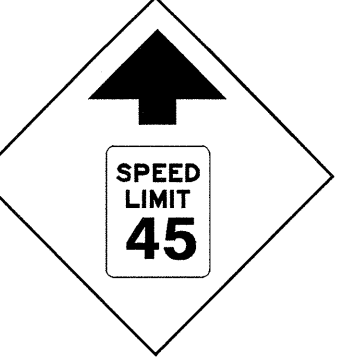

914 X 914
W3-5

ONE "U" POST PER SIGN


408 QUANTITY REQ'D _ 18 _



762 X 762
R1-1

ONE "U" POST PER SIGN


444 QUANTITY REQ'D _ 1 _

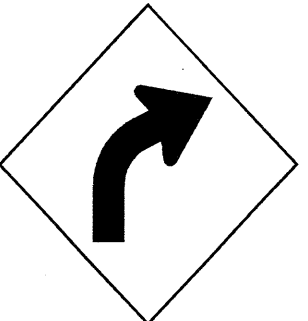

914 X 914
W1-2R

ONE "U" POST PER SIGN


468 QUANTITY REQ'D _ 1 _

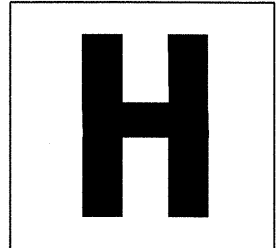

610 X 610
D9-2

ONE "U" POST PER SIGN


473 QUANTITY REQ'D _ 1 _

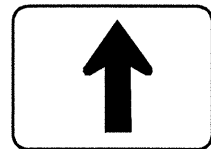

525 X 375
M6-3

WHITE COPY ON GREEN
MTD BELOW SIGN NO. 474

413 QUANTITY REQ'D _ 1 _




1372 X 457
R6-1 (R)

MTD BACK TO BACK WITH SIGN NO. 414

TWO "U" POSTS PER SIGN


464 QUANTITY REQ'D _ 1 _

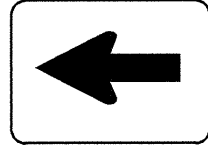

525 X 375
M6-1

WHITE COPY ON GREEN
MTD BELOW SIGN NO. 474


469 QUANTITY REQ'D _ 1 _

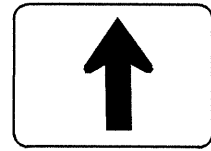

525 X 375
M6-3

WHITE COPY ON BLUE
MTD BELOW SIGN NO. 468


474 QUANTITY REQ'D _ 3 _

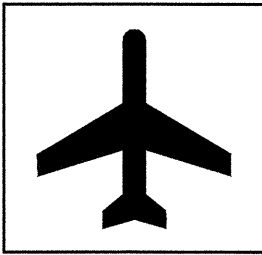

610 X 610
I-5

ONE "U" POST PER SIGN


414 QUANTITY REQ'D _ 2 _



1372 X 457
R6-1 (L)

TWO "U" POSTS PER SIGN


465 QUANTITY REQ'D _ 1 _



610 X 610

MTD BELOW SIGN NO. 464


470 QUANTITY REQ'D _ 1 _

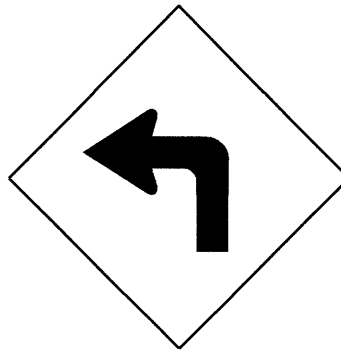

762 X 762
W1-1L

ONE "U" POST PER SIGN

NOTE: THIS DRAWING IS DIMENSIONED IN MILLIMETERS UNLESS OTHERWISE DEPICTED WITHIN THE DRAWING.

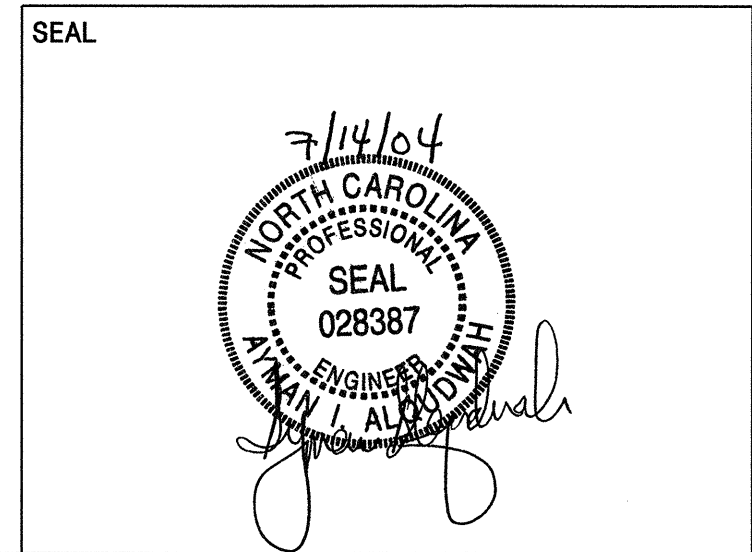

TYPE "E" SIGNS