
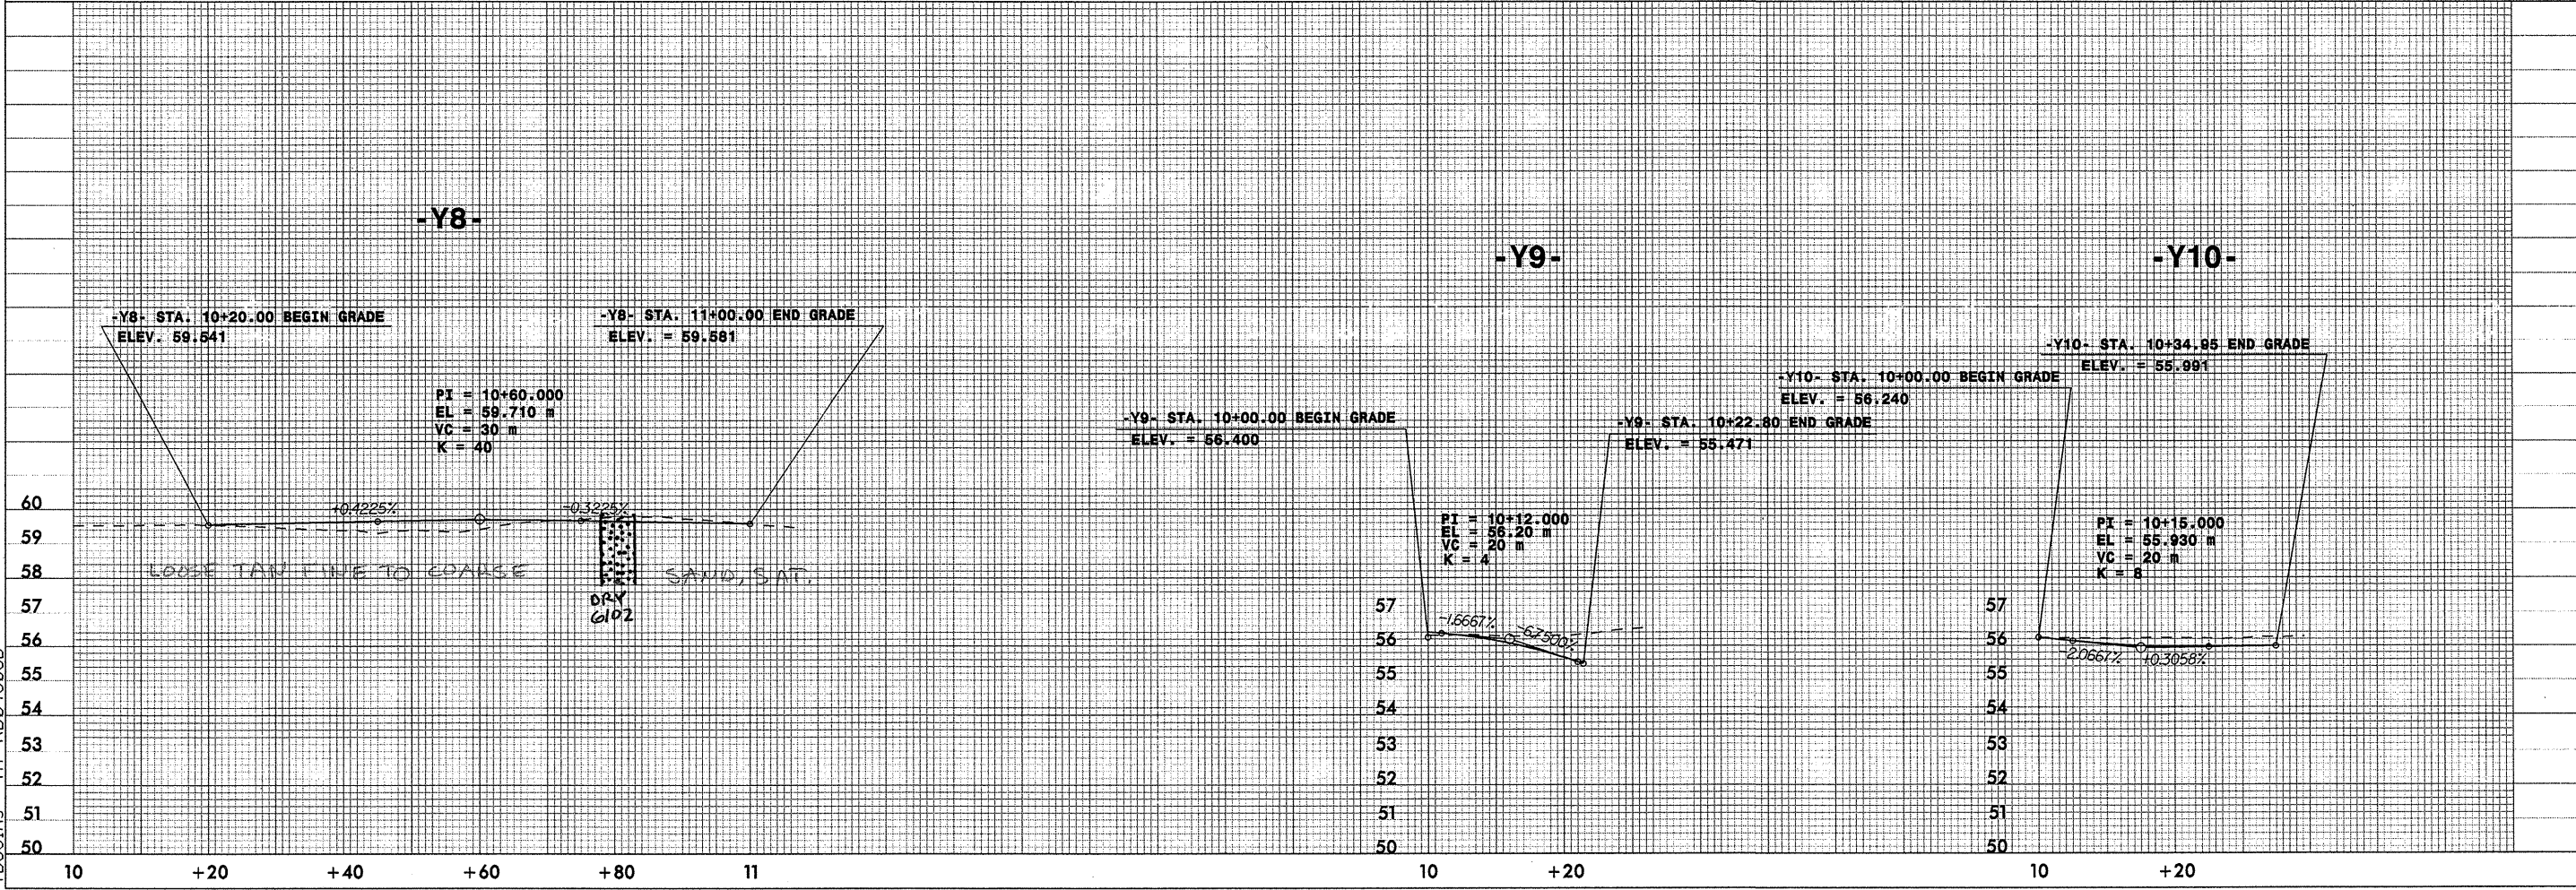


INCOMPLETE PLANS
DO NOT USE FOR R/W ACQUISITION
PRELIMINARY PLANS
DO NOT USE FOR CONSTRUCTION

CONST. REV.
R/W REV.

-Y7-

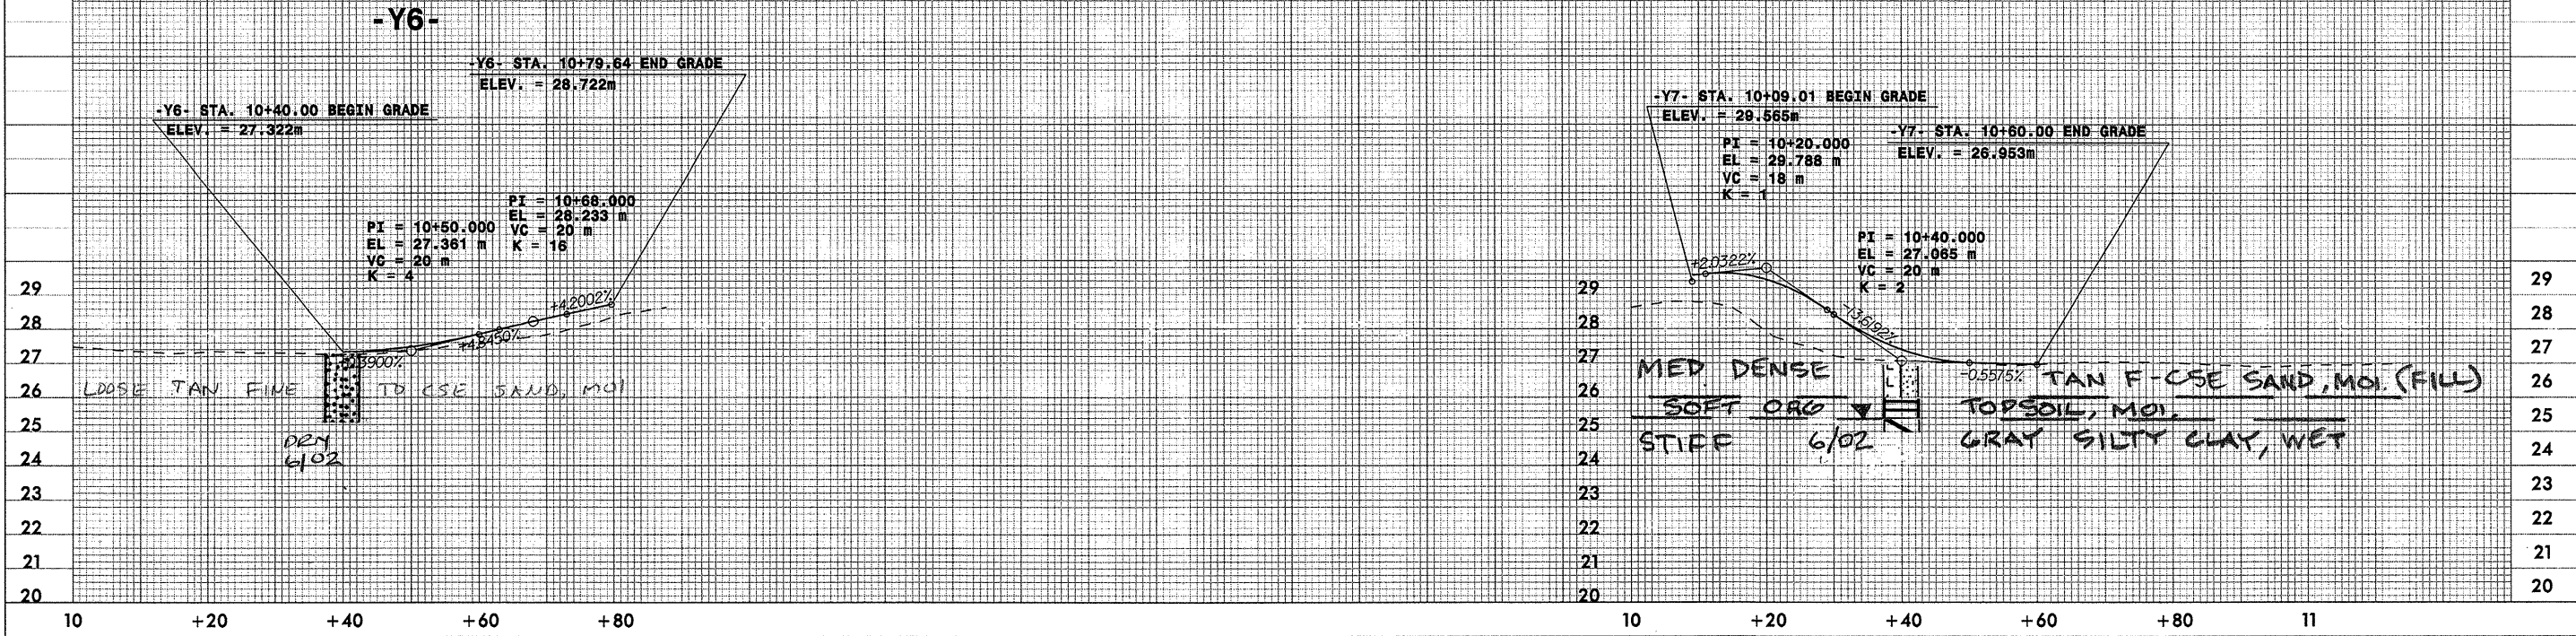

23-APR-2002 09:25
C:\proj\reg\reg\mms\station\U2912.pfl
ID: 6035