


**- LREV -**

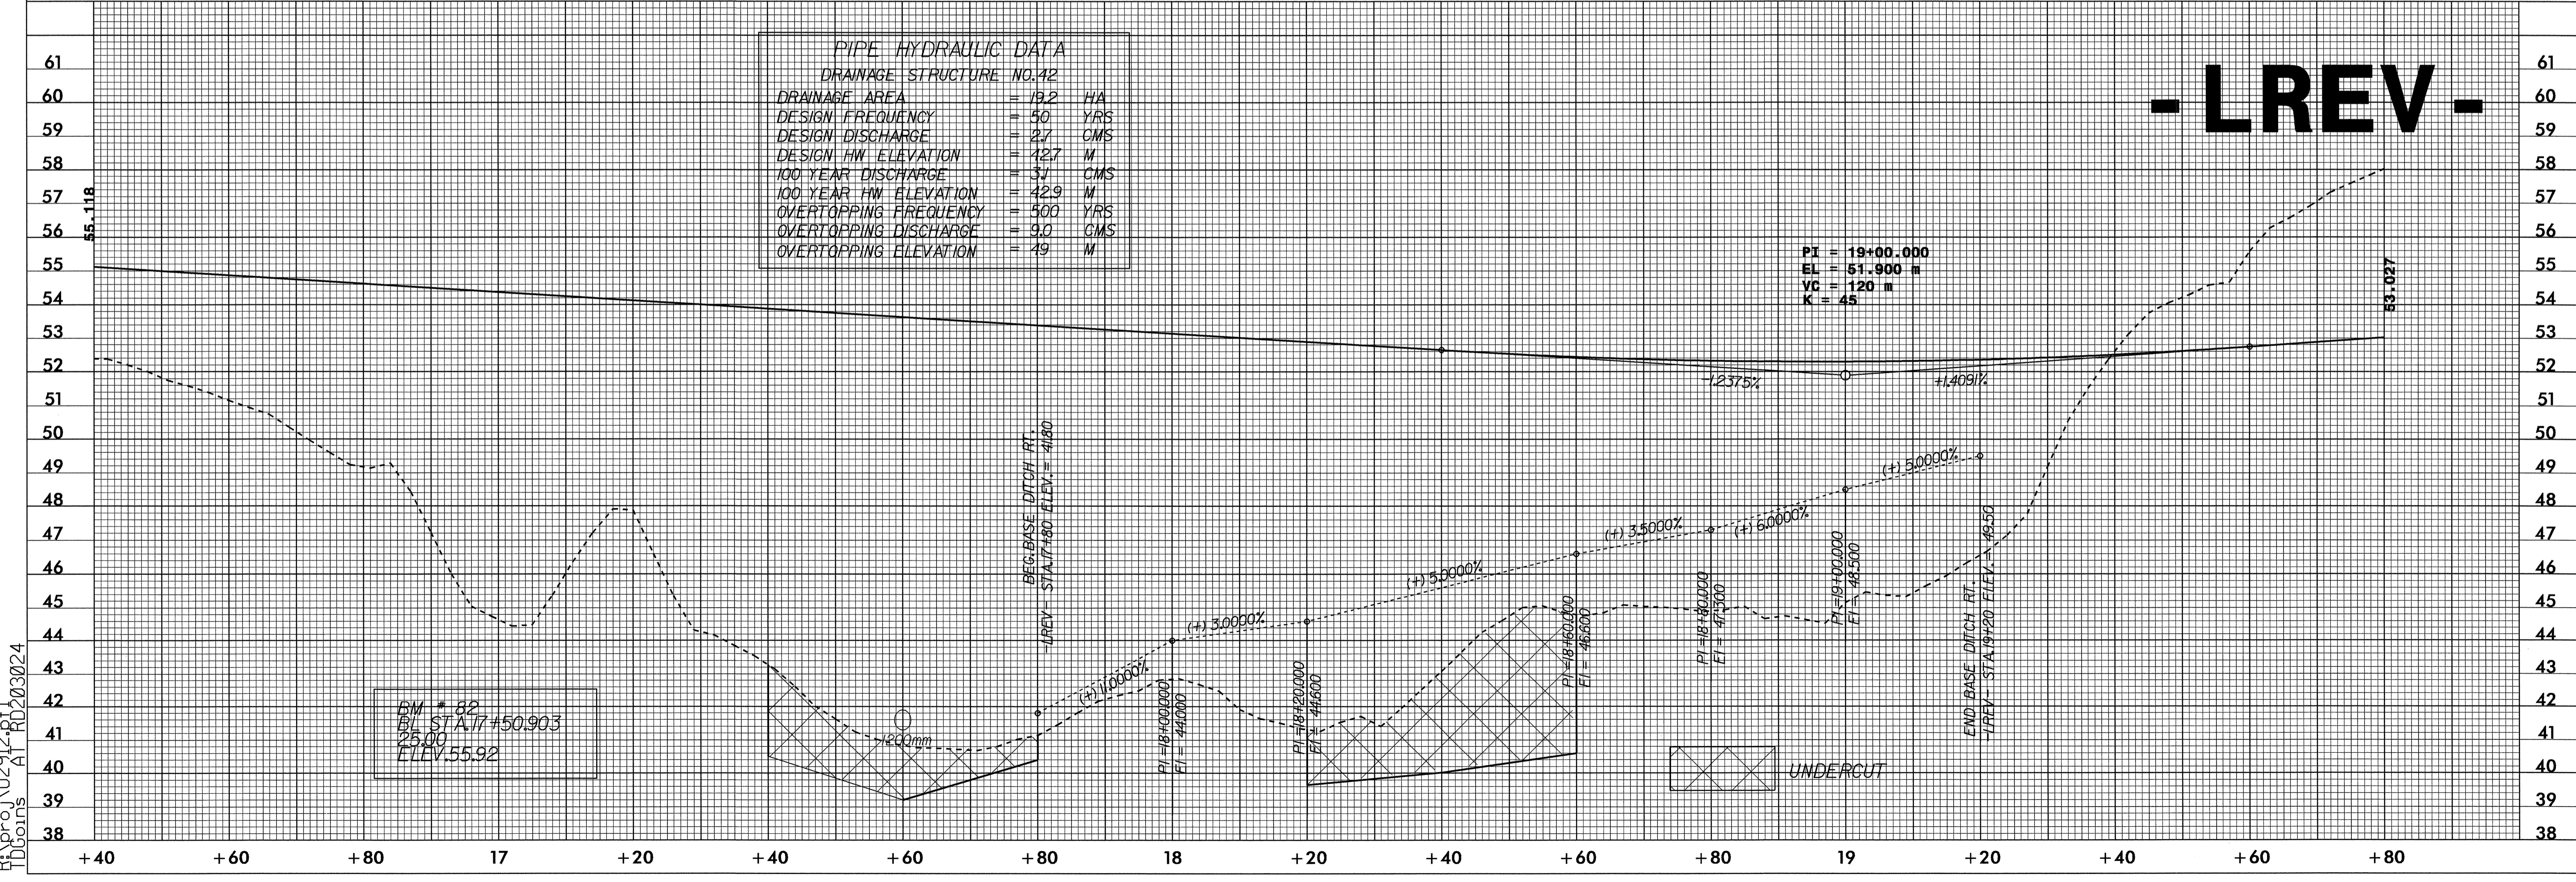

**- LREV -**

03-SEP-2004 11:59  
 H:\proj\02\12\RD203024  
 TDGoins