

**METRIC**


PROJECT REFERENCE NO. U-2912 SHEET NO. 10  
 R/W SHEET NO.  
 ROADWAY DESIGN ENGINEER SEAL 14493  
 HYDRAULICS ENGINEER SEAL 12786

CONST. REV.  
 R/W REV.

SEAL 14493  
 JAMES STANFORD GOODRIGHT, JR.  
 11.04.04

SEAL 12786  
 STEVEN M. BOWDOR  
 11.04.04

5 0 10

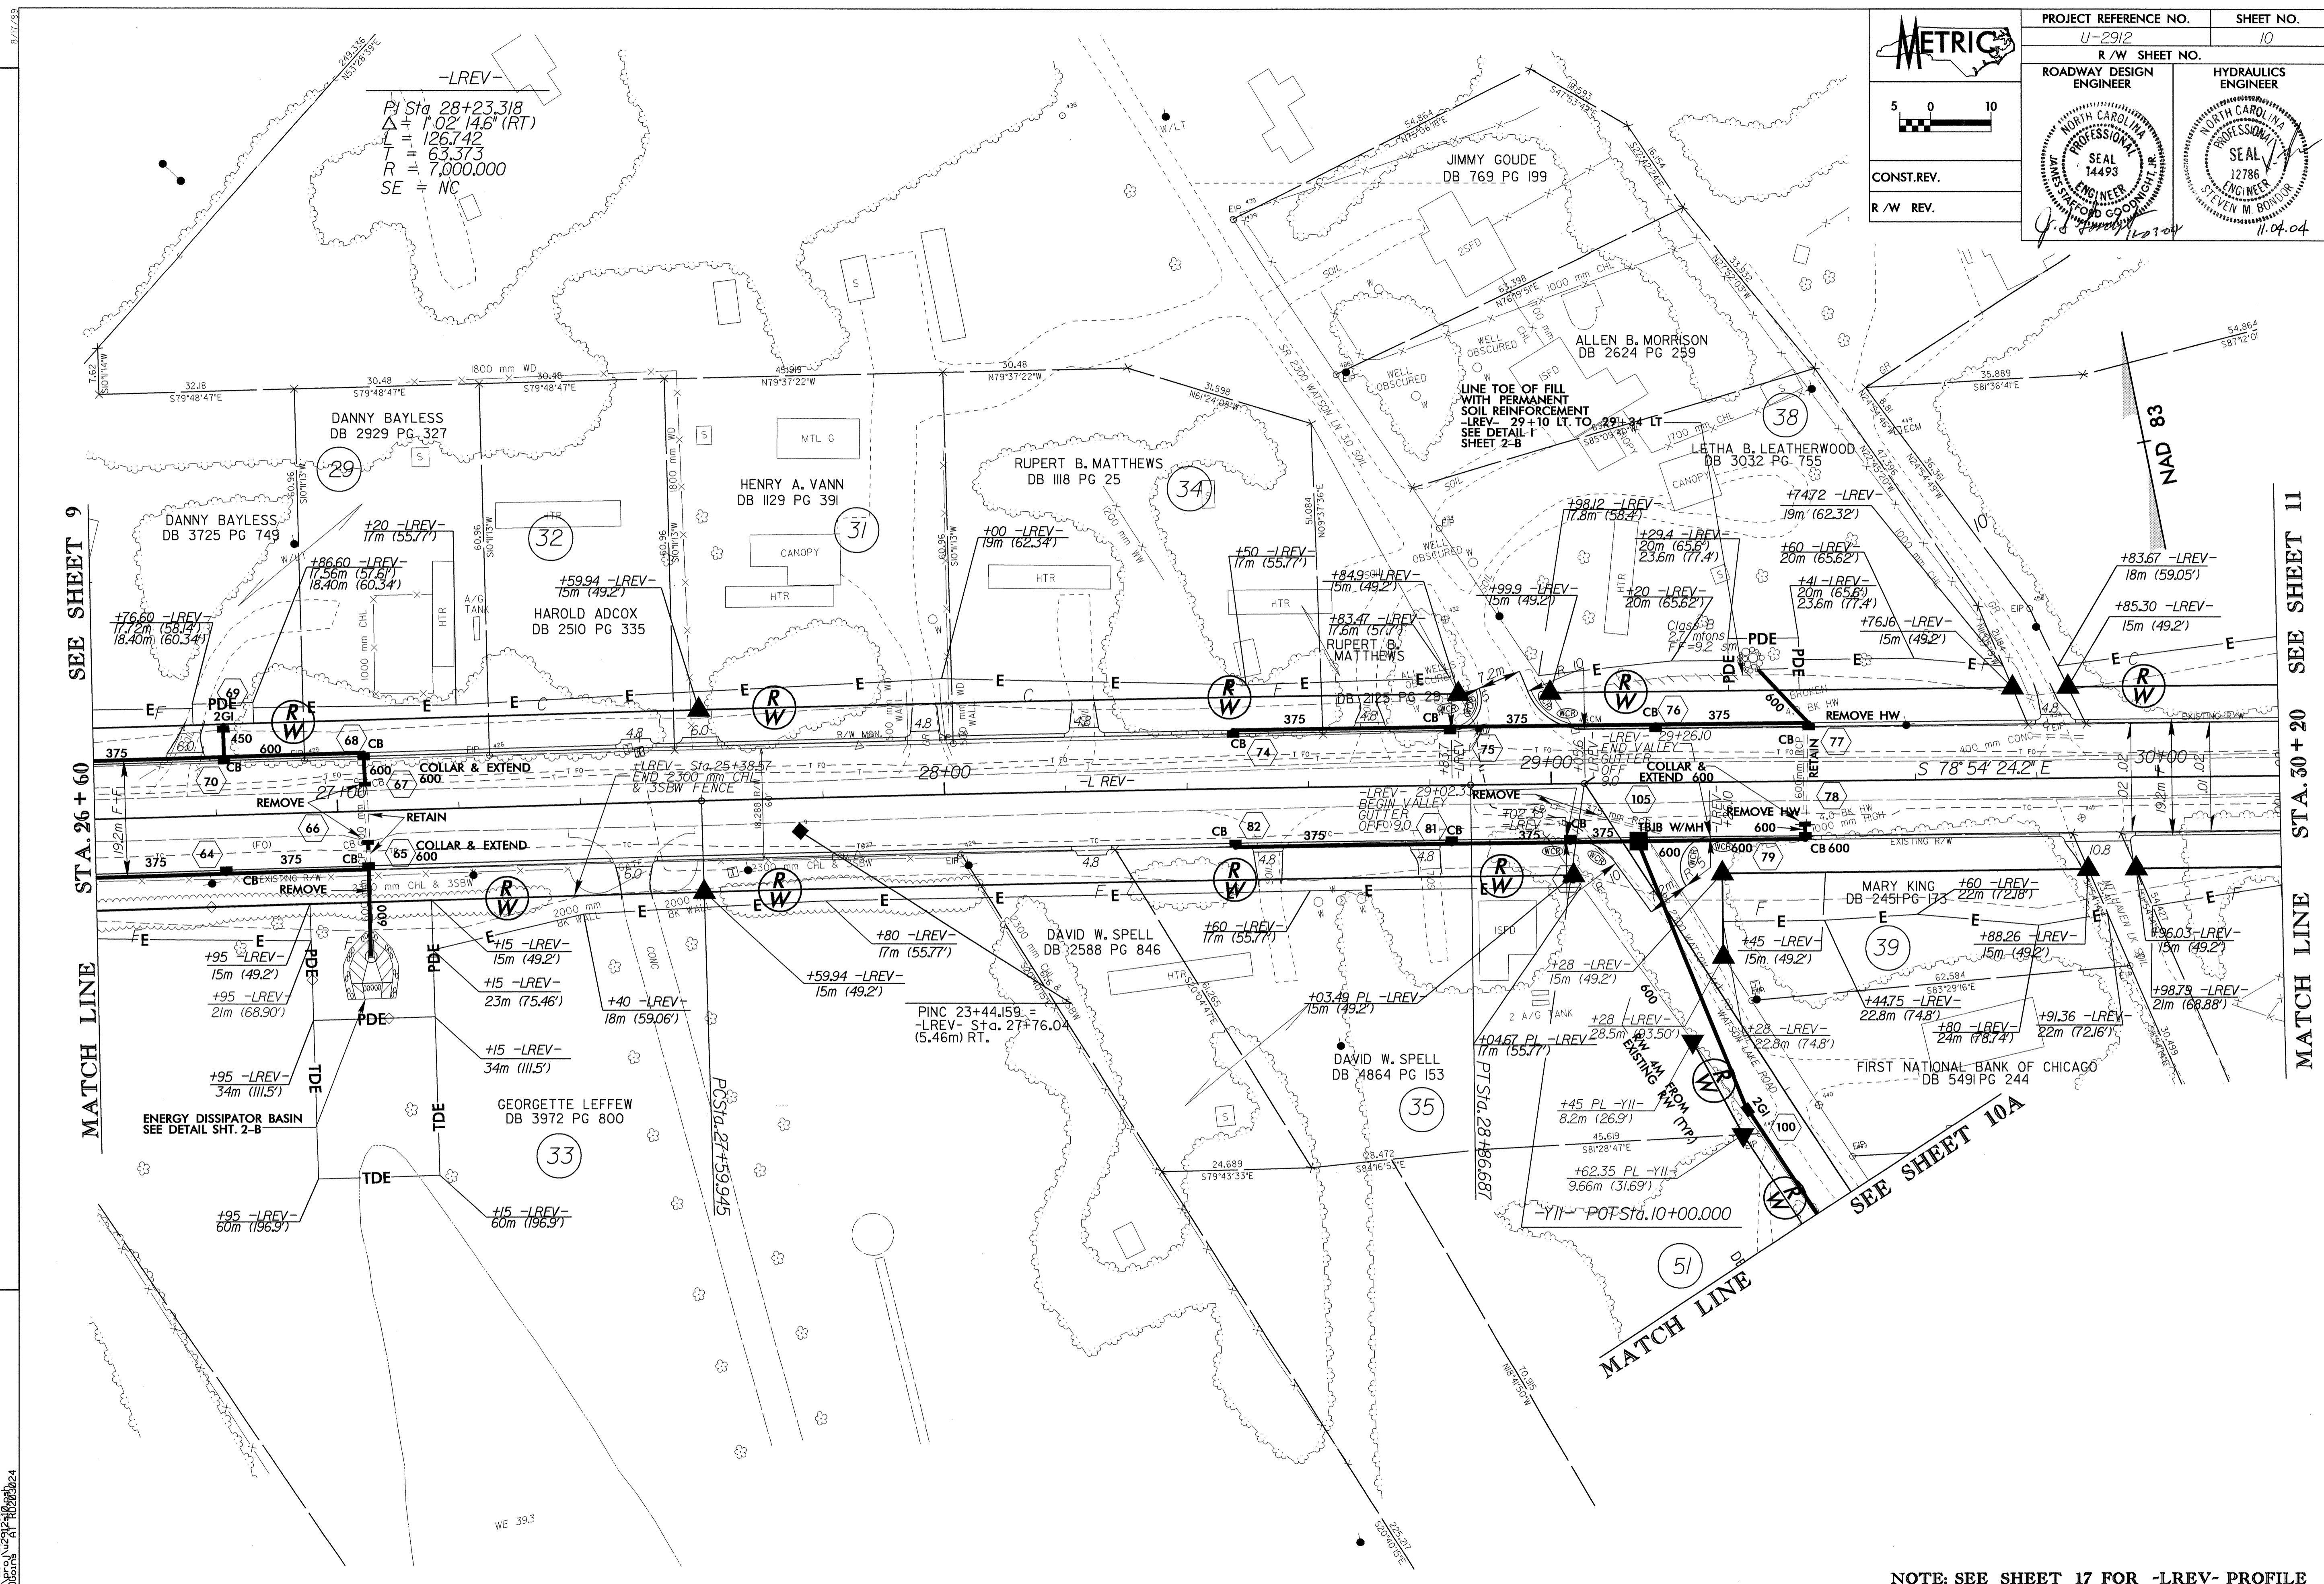

NOTE: SEE SHEET 17 FOR -LREV- PROFILE