



FINAL LAYER AND MARKINGS

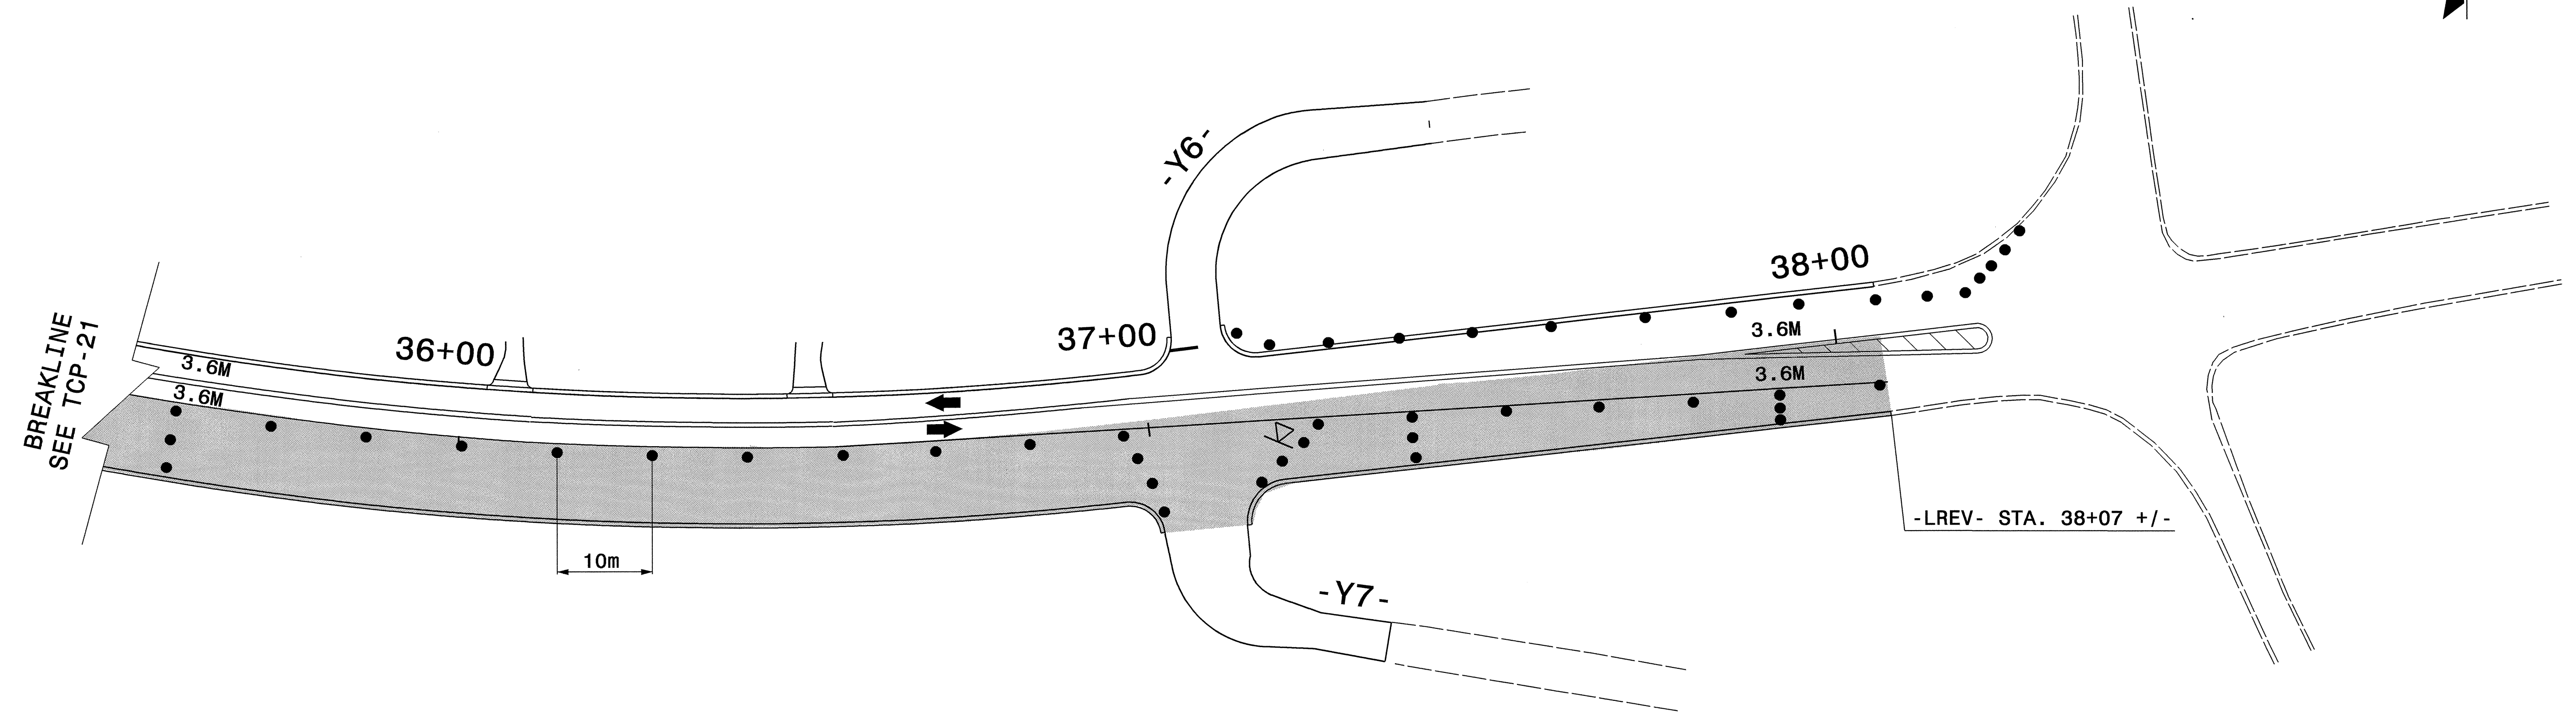

PROJ. REFERENCE NO.	SHEET NO.
U-2912	TCP-22

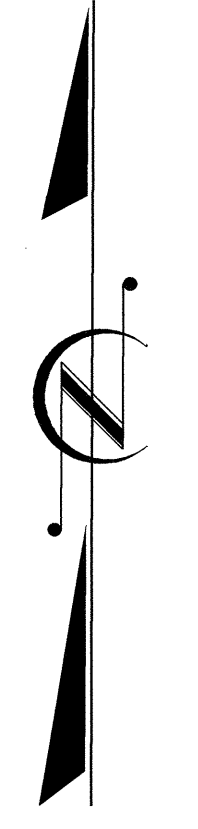

17-SEP-2004 07:27
 O:\TCP\TCP\REVISE-1\U2912_TCP22.dgn
 wjacobs AT TETI093479

APPROVED: <i>M. McManis</i> DATE: 9/17/04	PHASE III: STEP 1	
SCALE: NONE		REVISIONS
DATE: 09/04		
DWG. BY: WAJ/MM		
DESIGN BY: WAJ/MM		
REVIEWED BY: CBH		CADD FILE: U2912_TCP22.DGN