


# FINAL LAYER AND MARKINGS

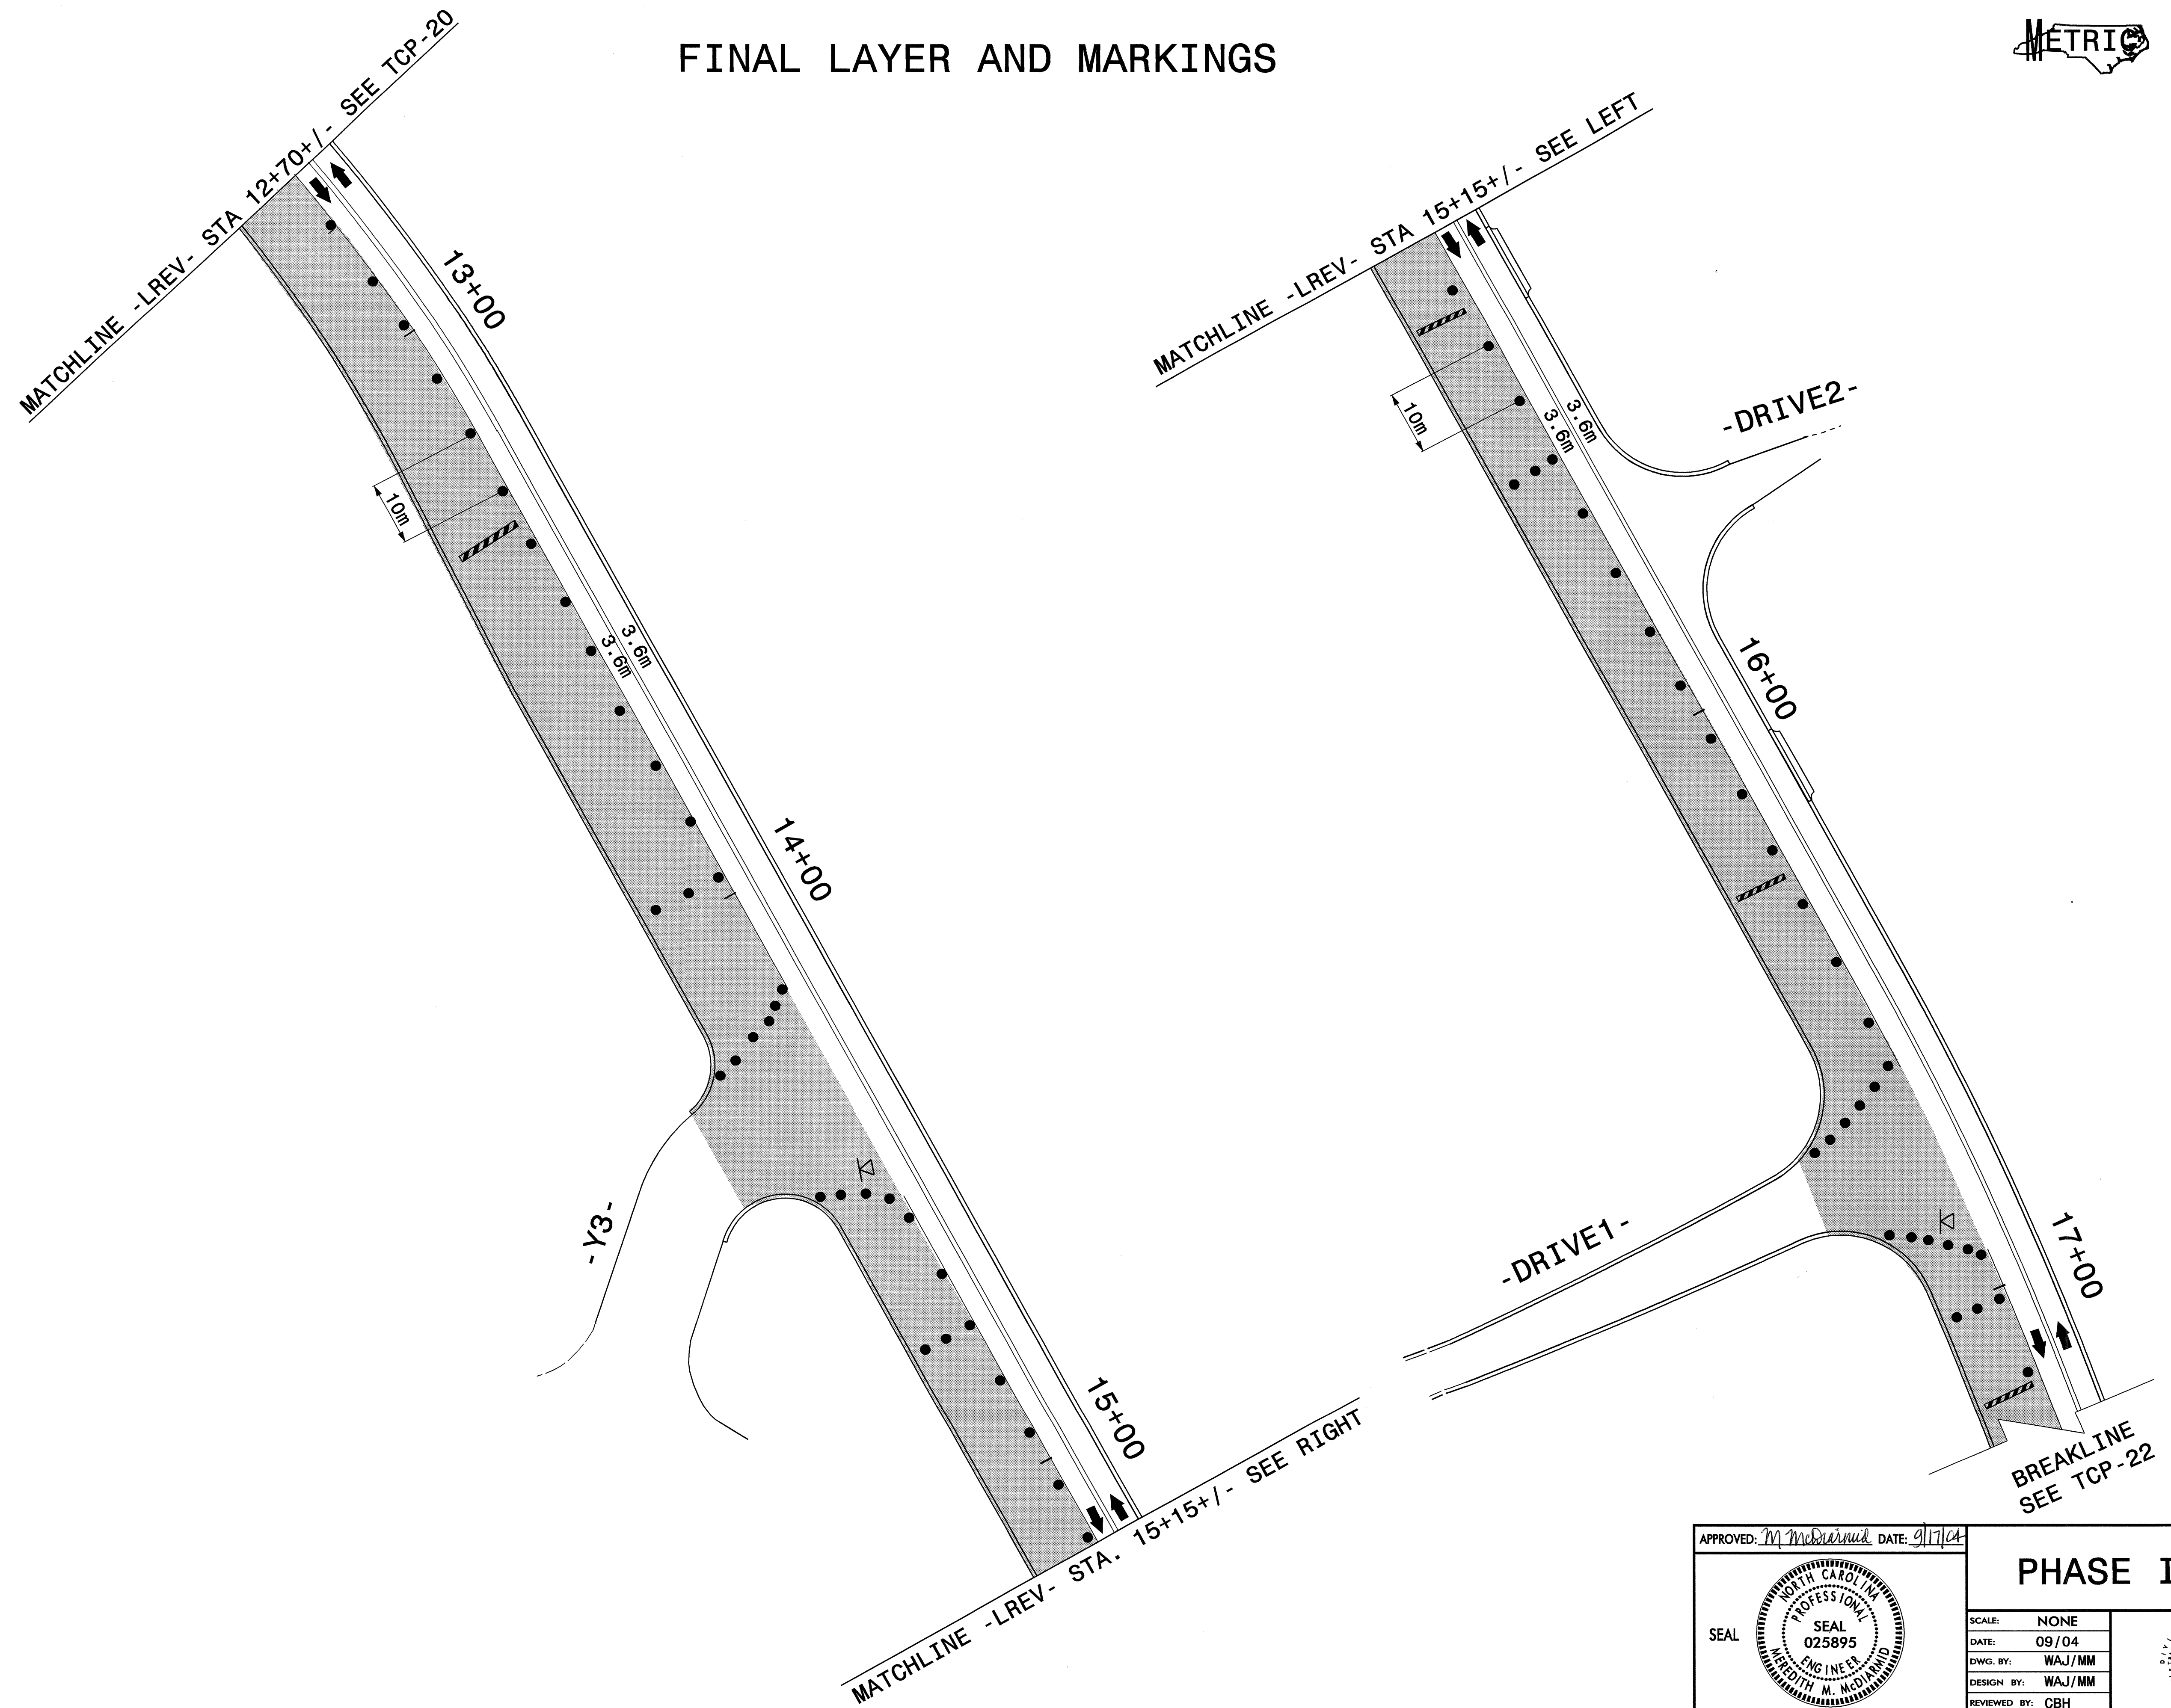

PROJ. REFERENCE NO.	SHEET NO.
U-2912	TCP-21




17-SEP-2004 07:27  
 G:\TCP\TCP\REV\U-2912-top21.dgn  
 wjcdos AT TEL093479

APPROVED: *M. McDiarmid* DATE: *9/17/04*

SEAL

## PHASE III: STEP 1

SCALE: NONE  
 DATE: 09/04  
 DWG. BY: WAJ/MM  
 DESIGN BY: WAJ/MM  
 REVIEWED BY: CBH

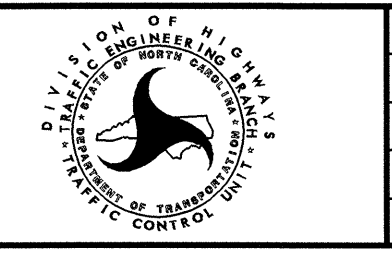

REVISIONS	