


PROPOSED RT. LANE OWEN DR. CONSTRUCTION




| | |
|---------------------|-----------|
| PROJ. REFERENCE NO. | SHEET NO. |
| U-2912 | TCP-14 |

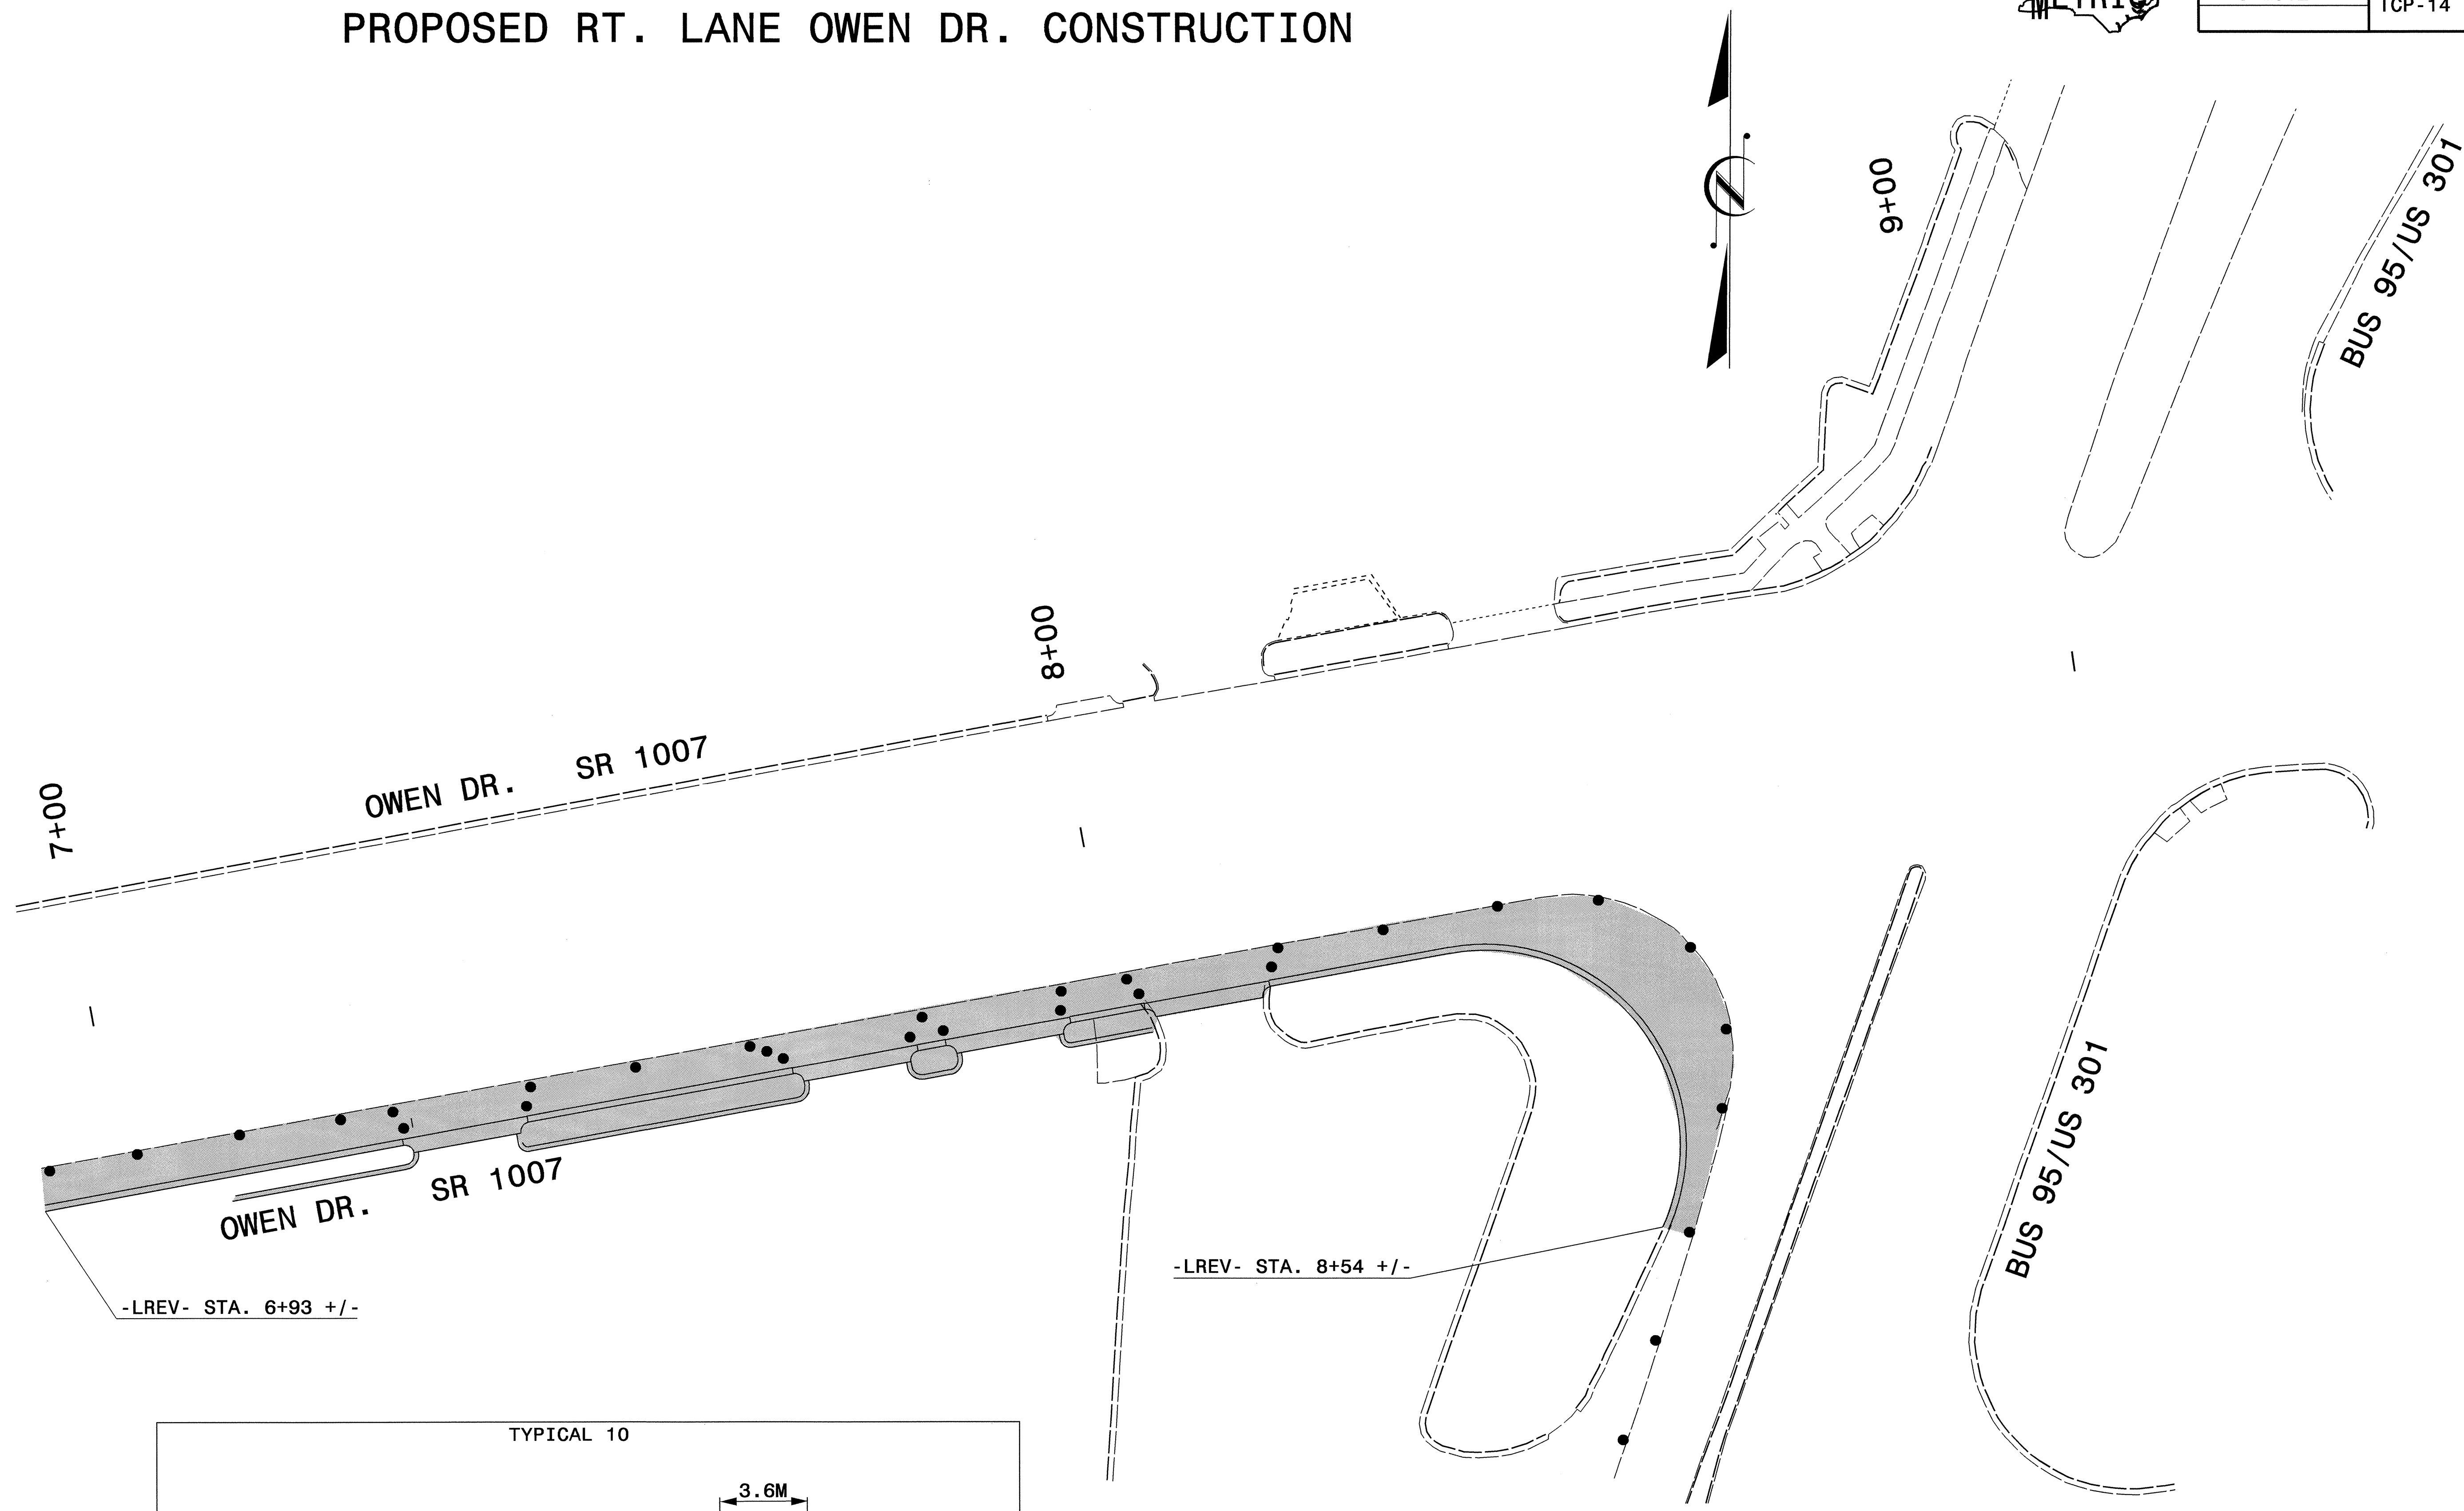

-LREV- STA. 6+93 +/-

-LREV- STA. 8+54 +/-

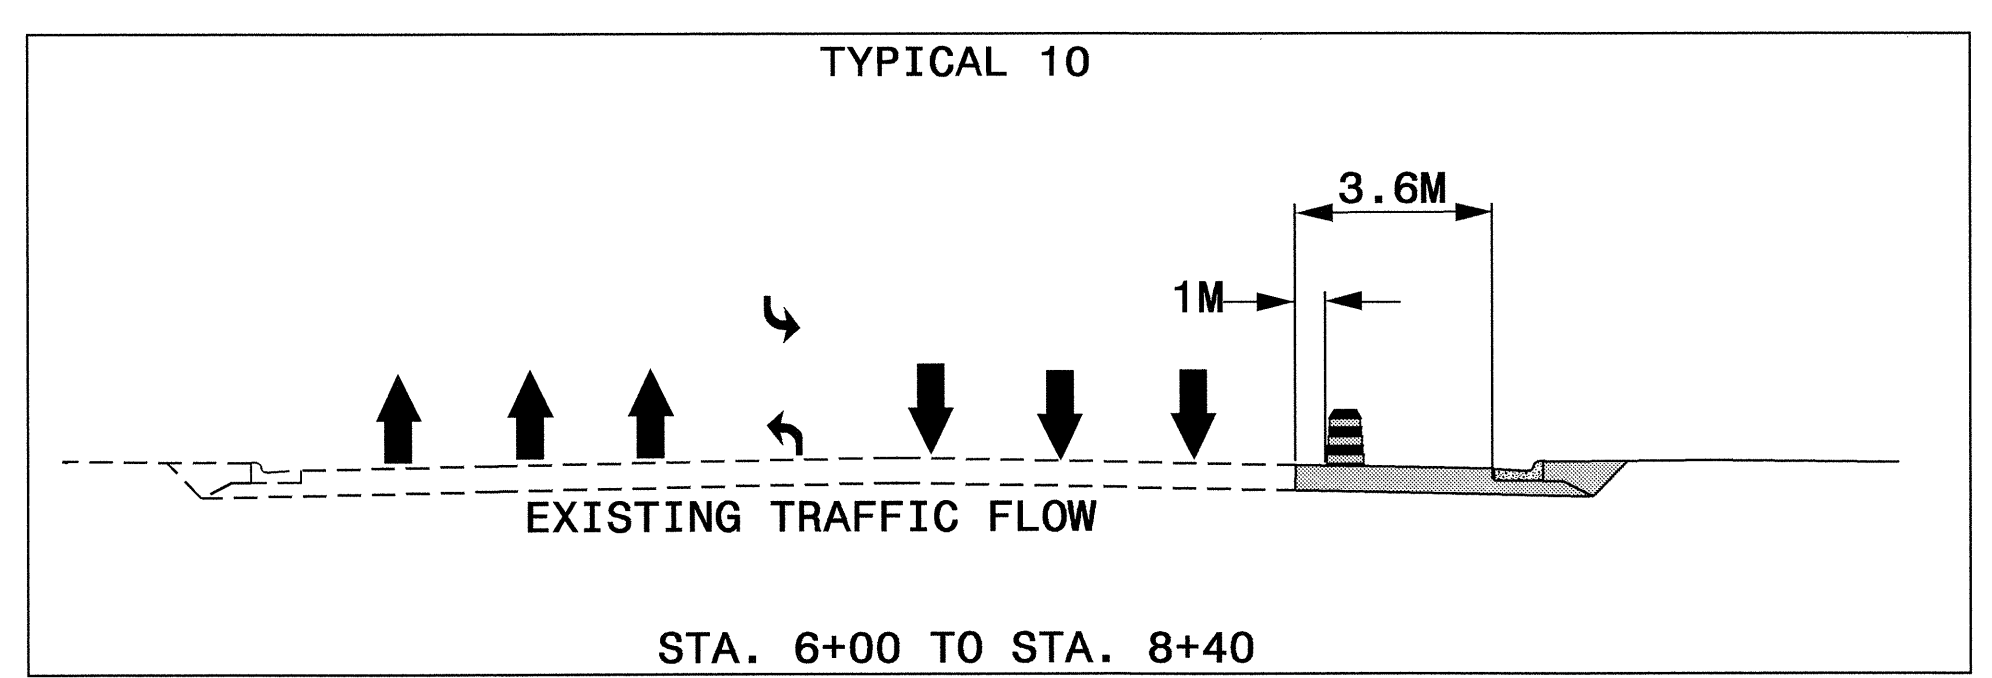

17-SEP-2004 07:25
 O:\TCP\REVISE\U2912-TCP14.dgn
 wjccas AT TET093479

APPROVED: *M. McBurnid* DATE: 01/10/04

| | |
|-------------------------|----------------------------|
| PHASE II: STEP 1 | |
| SCALE: NONE | REVISIONS |
| DATE: 09/04 | |
| DESIGN BY: WAJ/MM | |
| REVIEWED BY: CBH | |
| | CADD FILE: U2912_TCP14.DGN |